
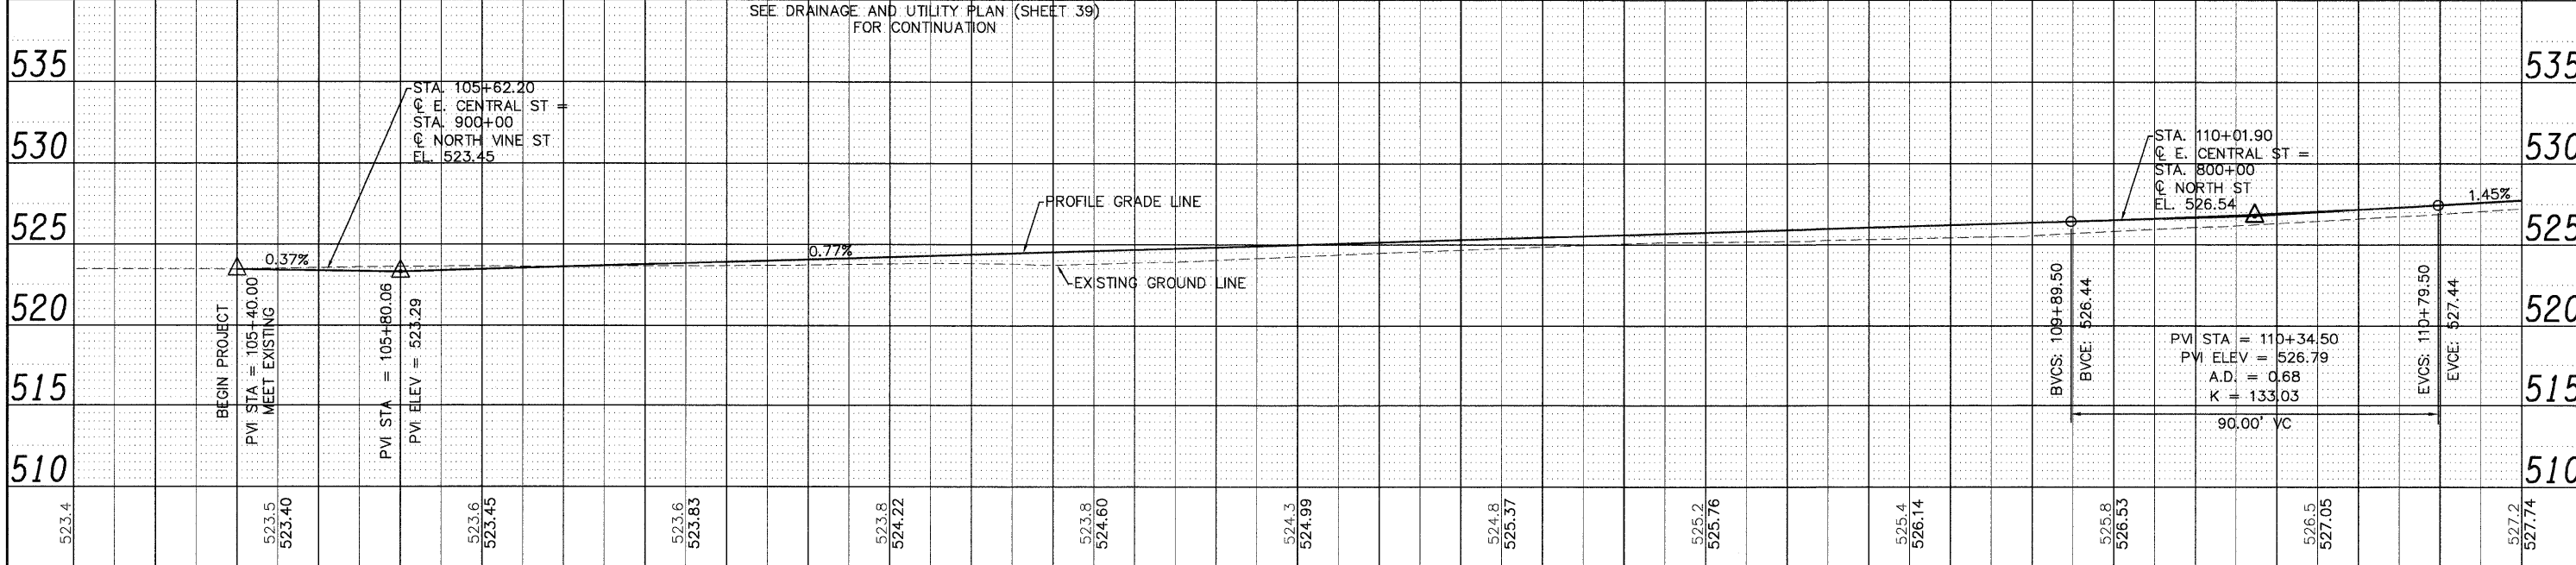
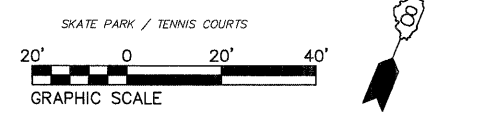


DATE	BY	SURVEYED	ALIGNED	CHECKED	NO.

DATE	BY	SURVEYED	GRADES	CHECKED	NO.

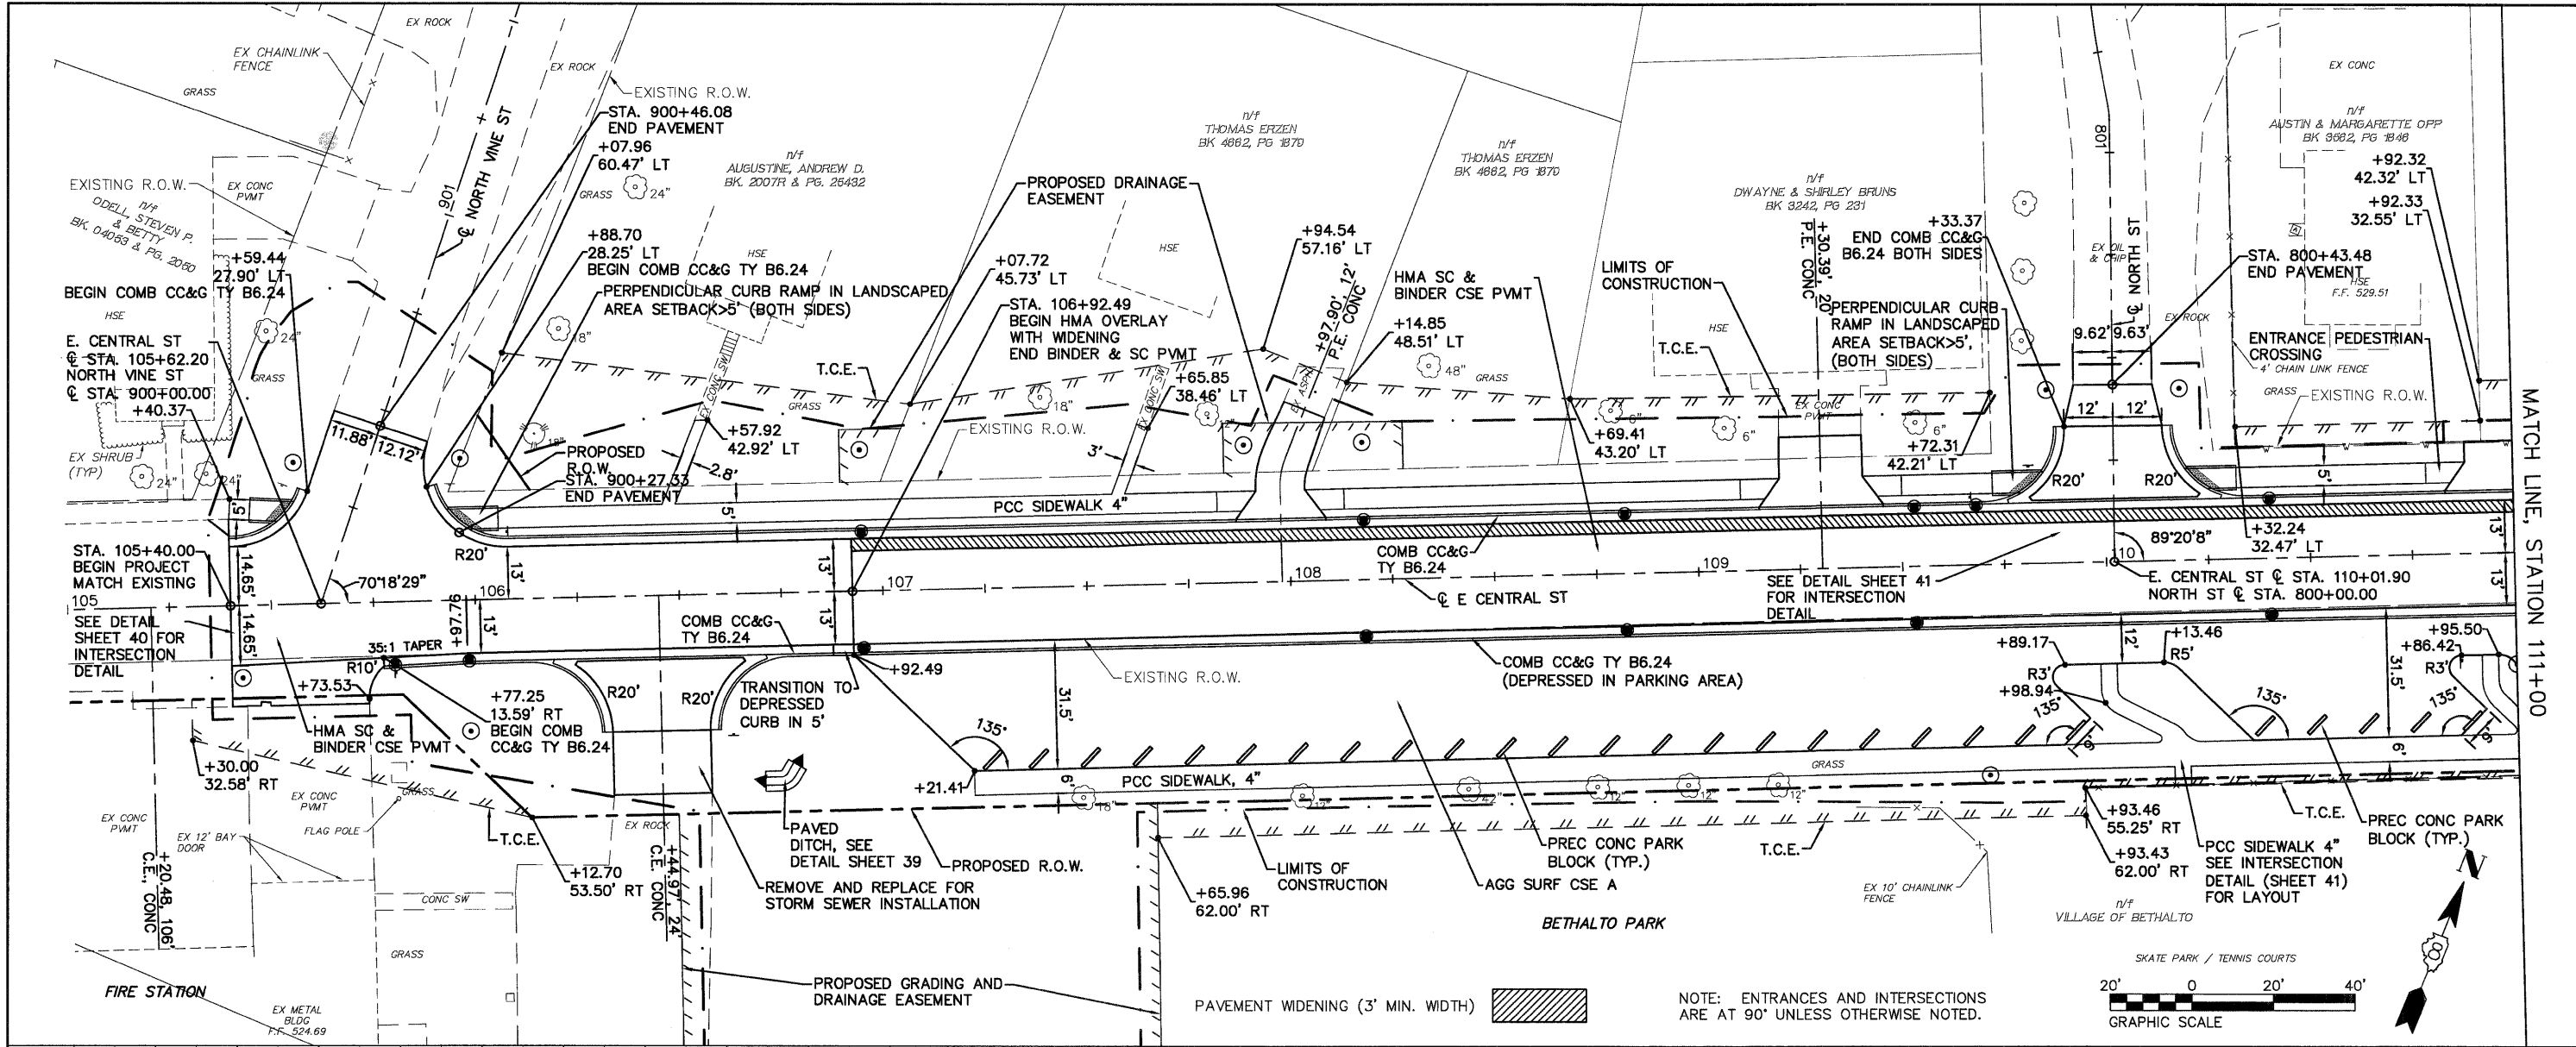

105+00	106+00	107+00	108+00	109+00	110+00	111+00
USER NAME = Robert Watson DESIGNED - M.J.R. DRAWN - R.A.W. CHECKED - E.R.O. PLOT SCALE = 1:1 PLOT DATE = 3/21/2012 DATE - 3/21/12			REVISED - REVISED - REVISED - REVISED -		<b>STATE OF ILLINOIS</b> <b>DEPARTMENT OF TRANSPORTATION</b> <b>PLAN &amp; PROFILE - EAST CENTRAL STREET</b>	
SCALE: 1:20H, 1:5V   SHEET NO. 16 OF 62 SHEETS   STA. 105+00 TO STA. 111+00						F.A.U. RTE. 8959 SECTION 08-00026-00-WR COUNTY MADISON TOTAL SHEETS 62 SHEET NO. 16 CONTRACT NO. 97493