
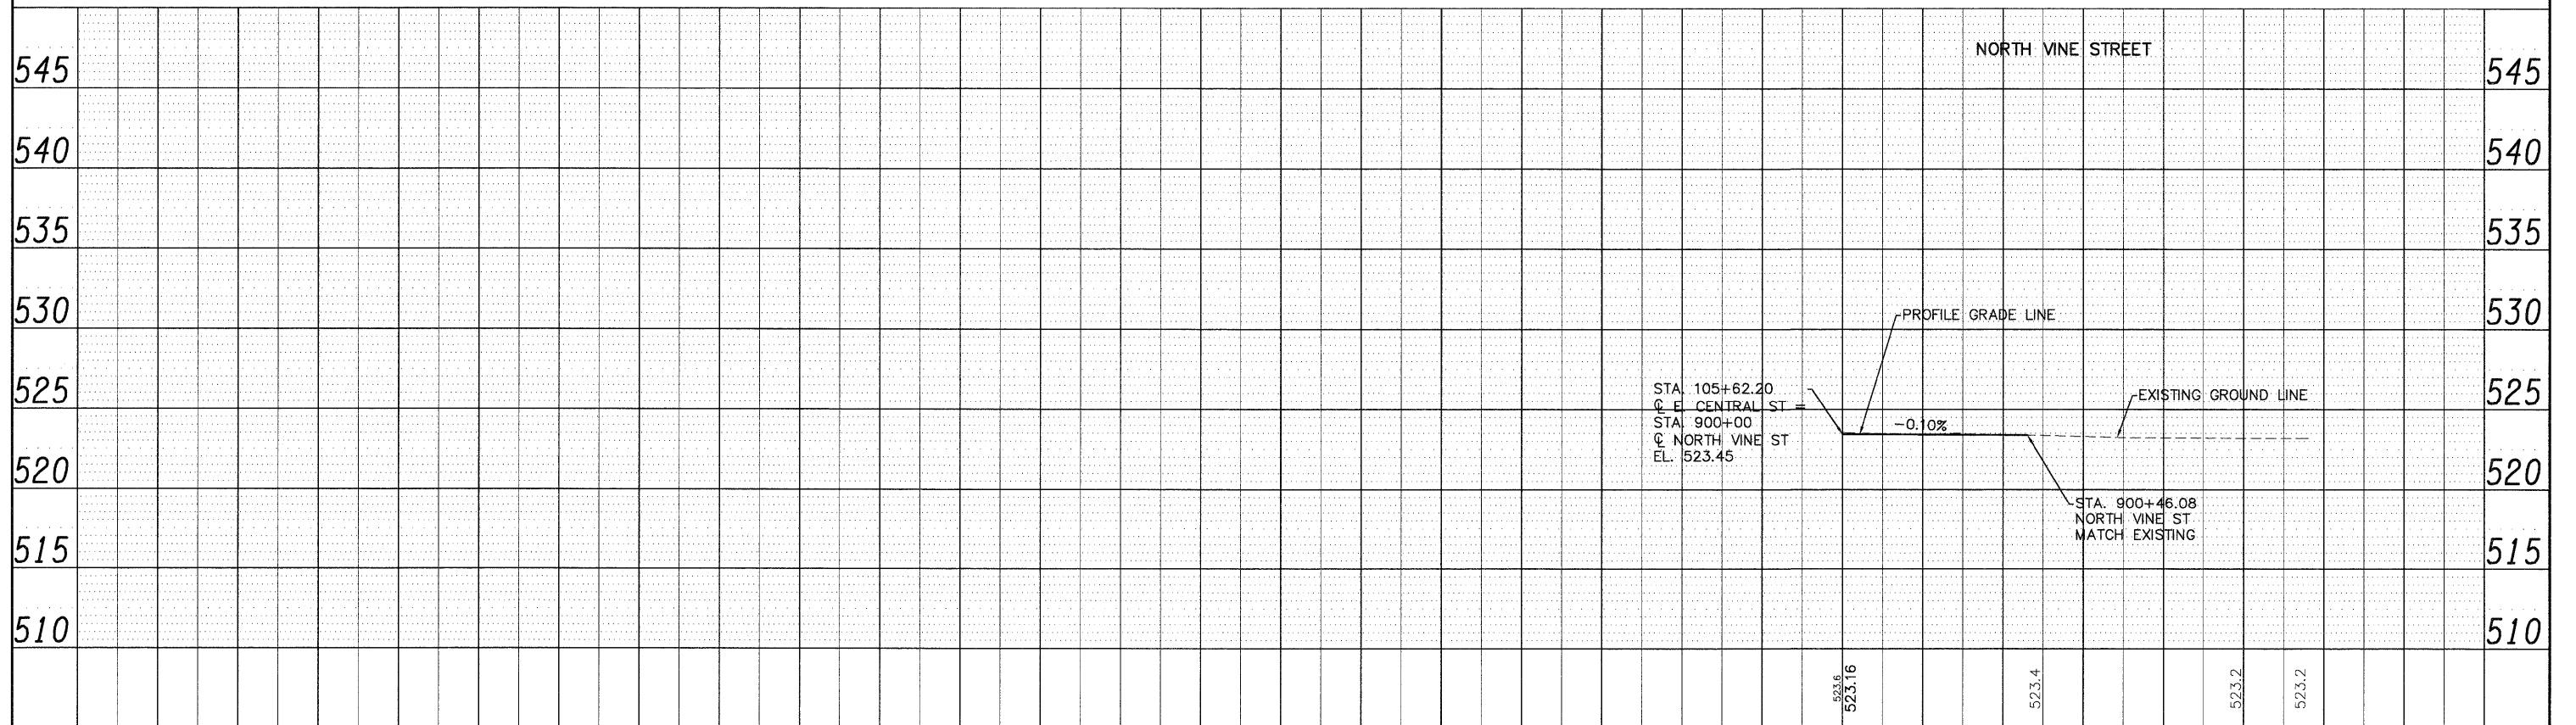


PLAN	SURVEYED	DATE
NOTE BOOK	ALIGNED	BY
NO.	RT. OF WAY CHECKED	
	ADD FILE NAME	

PROFILE	SURVEYED	DATE
NOTE BOOK	GRADES CHECKED	BY
NO.	GRADES NOTED	
	STRUCTURE NOTATIONS CHRD	

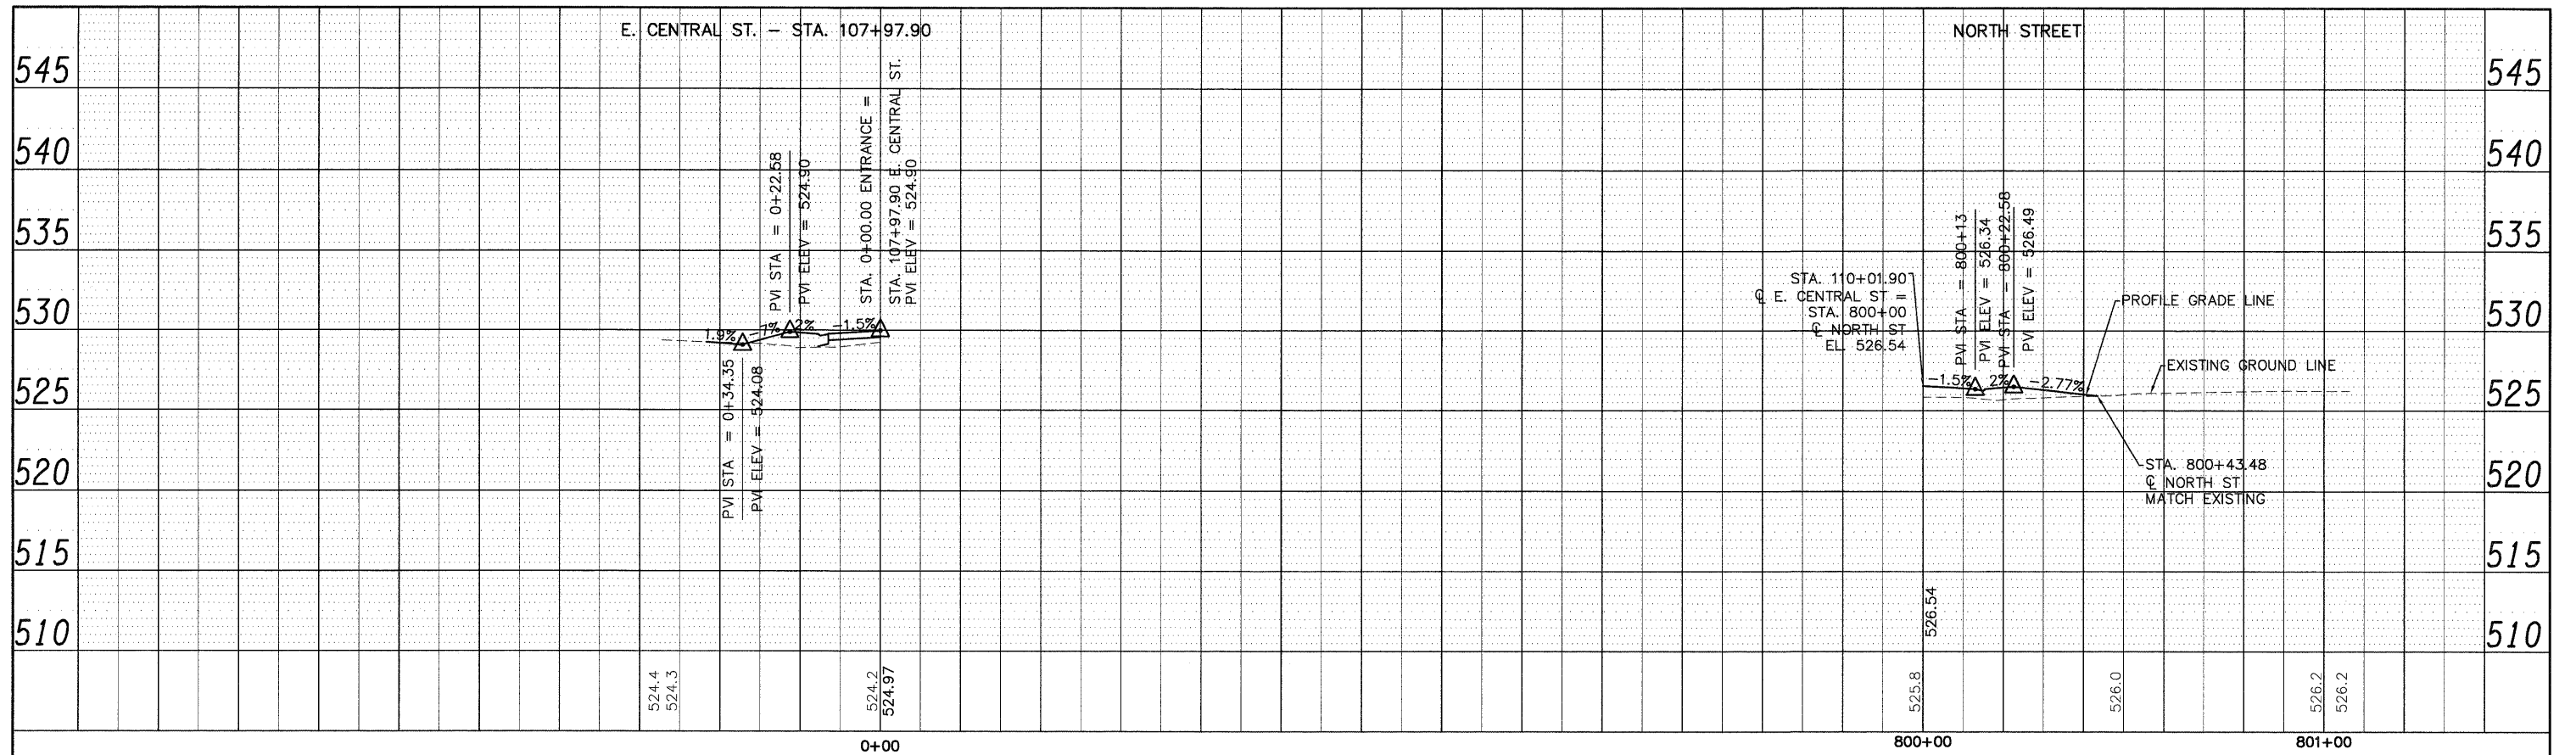

08026-Sht-PlnPrf.dwg	USER NAME = Robert Watson	DESIGNED - M. Rosborg	REVISED -	STATE OF ILLINOIS DEPARTMENT OF TRANSPORTATION	SIDE ENTRANCE ROAD PROFILES			F.A.U. RTE. 8959	SECTION 08-00026-00-WR	COUNTY MADISON	TOTAL SHEETS 62	SHEET NO. 20
	PLOT SCALE =	CHECKED - E. Olson	REVISED -		SCALE: 1:20H, 1:5V	SHEET NO. 20 OF 62 SHEETS	STA. TO STA.	CONTRACT NO. 97493				
	PLOT DATE = 3/21/2012	DATE - 3/21/12	REVISED -		BETHALTO ILLINOIS FED. AID PROJECT							