
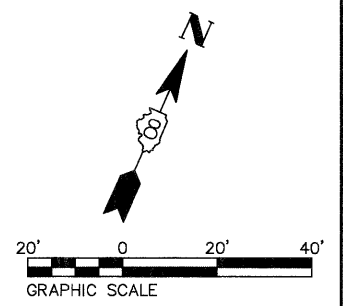


PLAN	SURVEYED	DATE
	NOTE BOOK	BY
	ALIGNED	CHECKED
	RT. OF WAY	CHECKED
	NO.	ADD FILE NAME

PROFILE	SURVEYED	DATE
	NOTE BOOK	BY
	GRADES	CHECKED
	BLM. NOTED	CHECKED
	NO.	STRUCTURE NOTATIONS CRD

LEGEND

- OIL & CHIP PAVEMENT (INCLUDED IN EARTH WORK)
- BITUMINOUS PAVEMENT REMOVAL
- CONCRETE REMOVAL
- CURB REMOVAL
- STRUCTURE REMOVAL
- ADJUST STRUCTURE RIM
- TREE REMOVAL

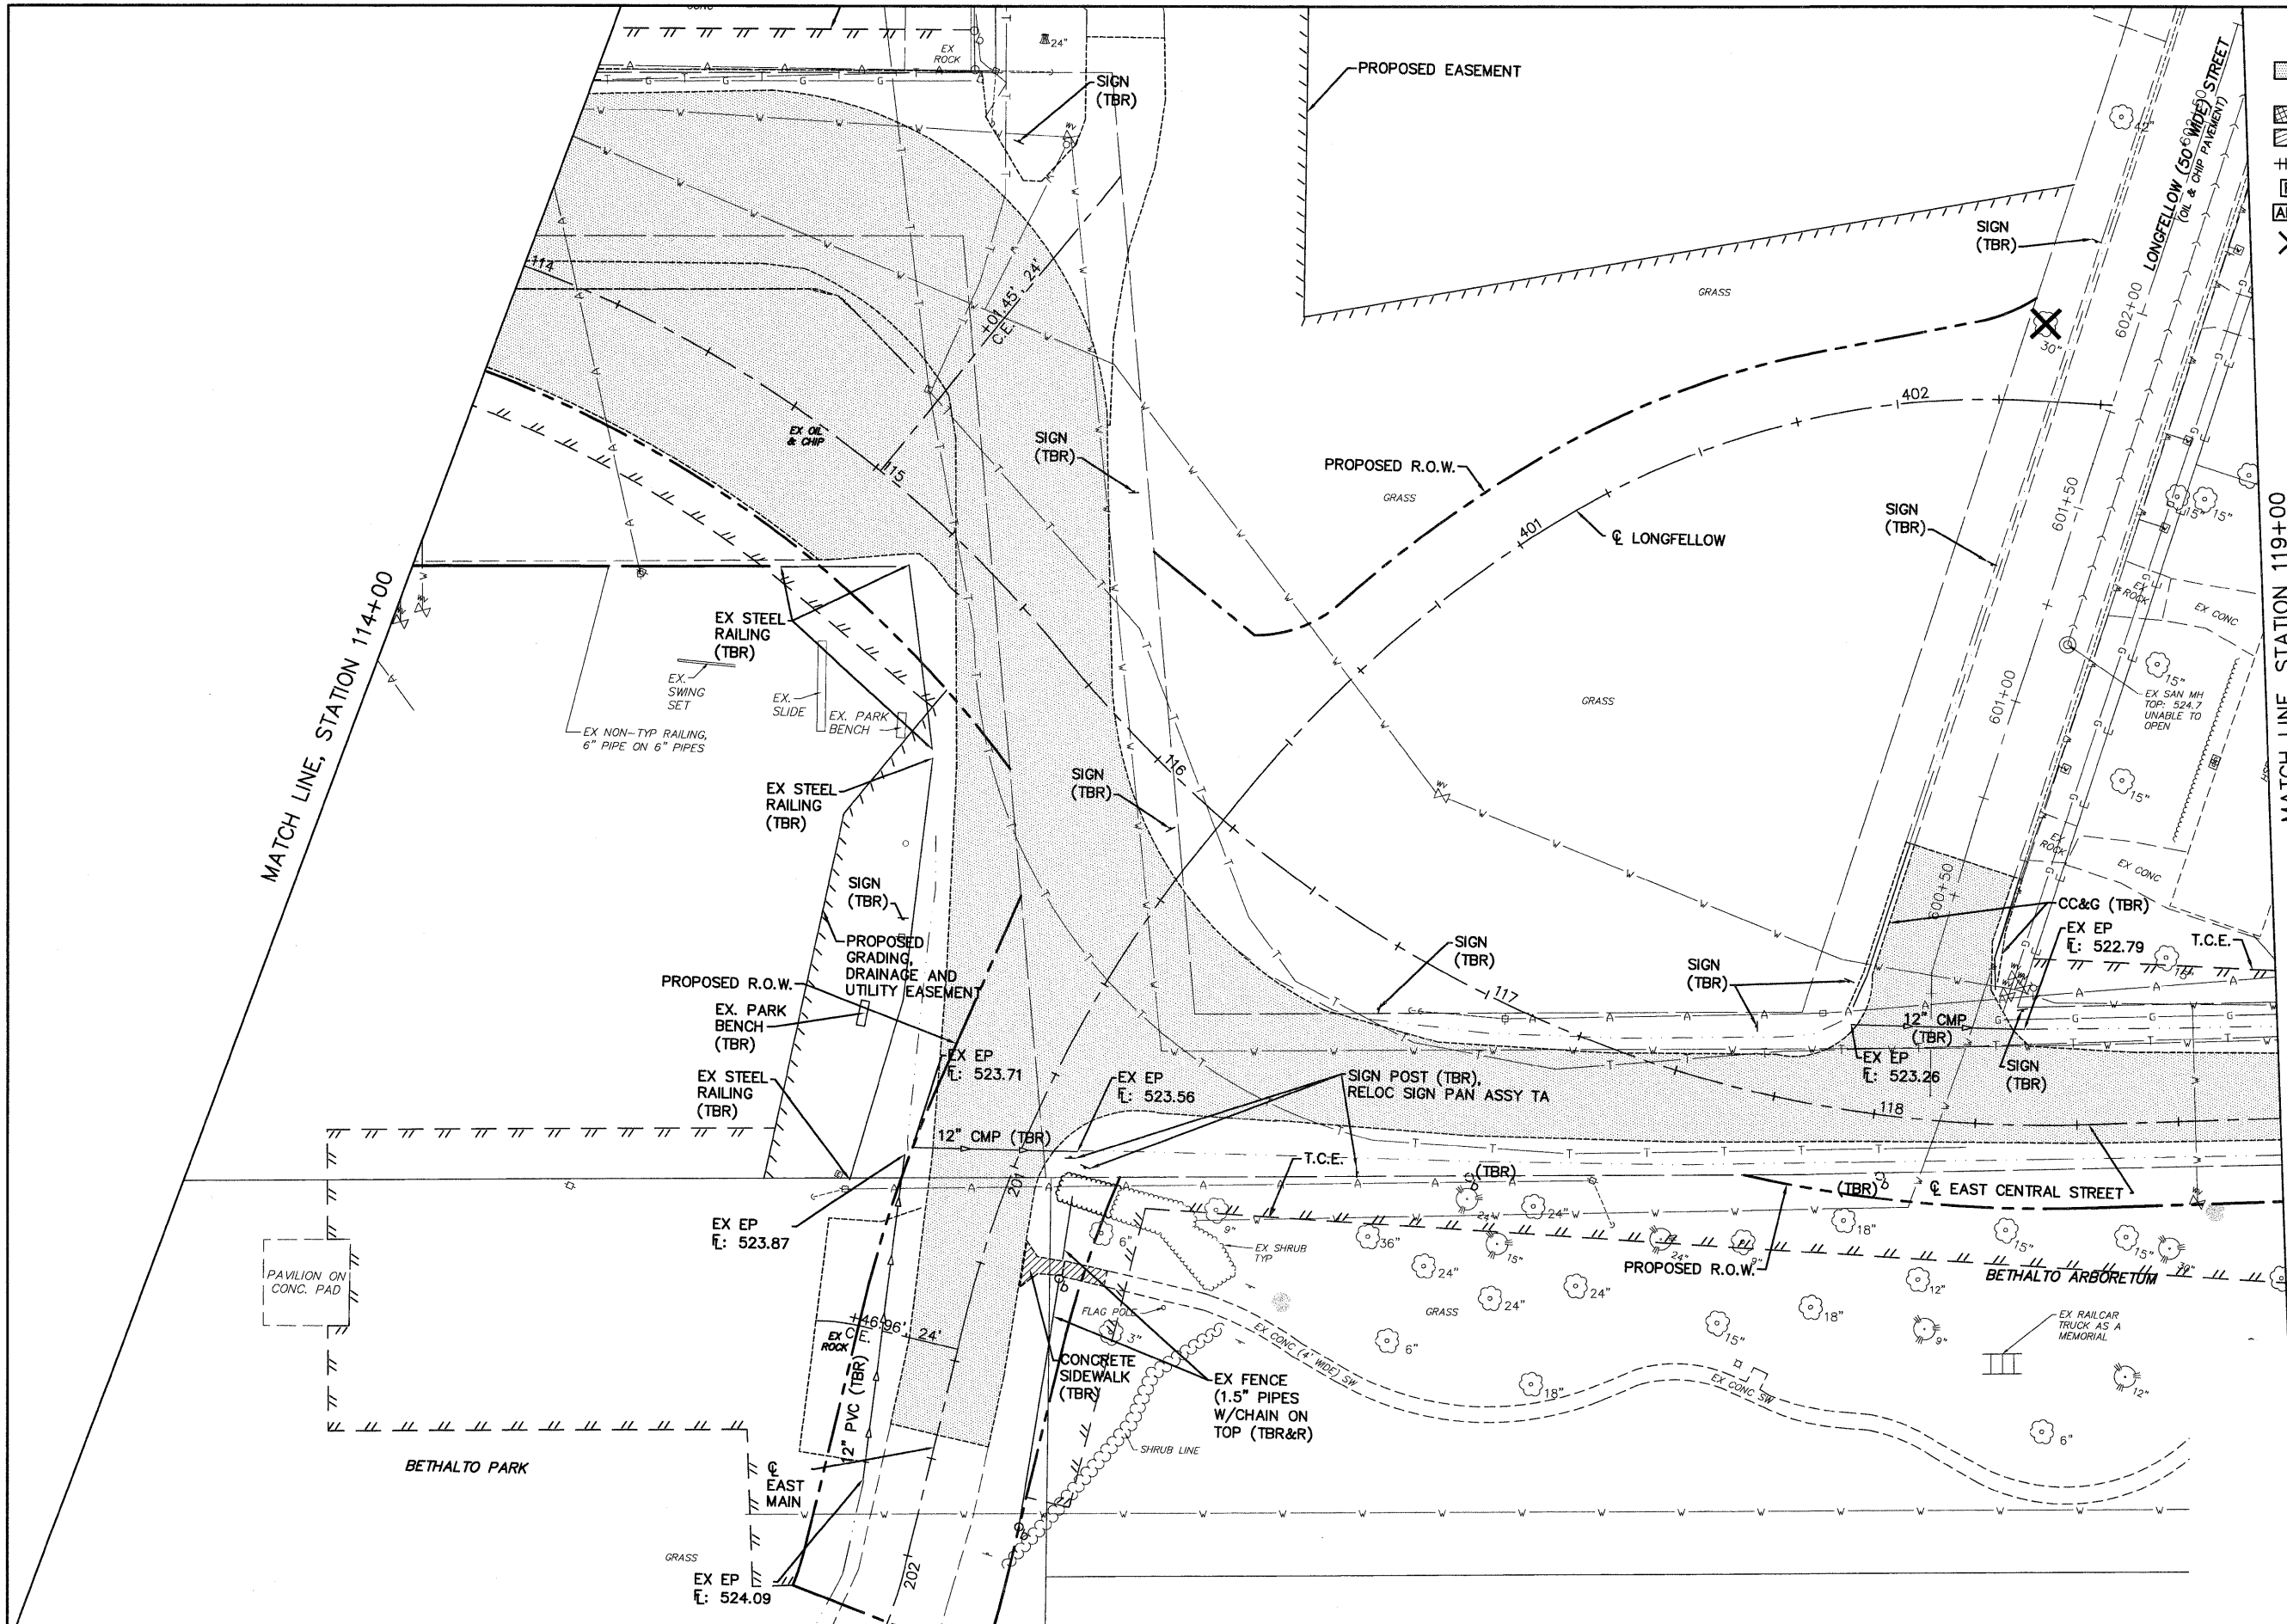

08026-sht-REMOVAL.dwg
 USER NAME = Robert Watson
 PLOT SCALE =
 PLOT DATE = 3/21/2012

DESIGNED - M.J.R.	REVISED -
DRAWN - R.A.W.	REVISED -
CHECKED - E.R.O.	REVISED -
DATE - 3/21/12	REVISED -

**STATE OF ILLINOIS
DEPARTMENT OF TRANSPORTATION**

REMOVAL PLAN

SCALE: SHEET NO. 22 OF 62 SHEETS STA. 114+00 TO STA. 119+00

F.A.U. RTE. 8959	SECTION 08-00026-00-WR	COUNTY MADISON	TOTAL SHEETS 62	SHEET NO. 22
CONTRACT NO. 97493				
BETHALTO ILLINOIS FED. AID PROJECT				