


PLAN	SURVEYED	DATE
	ALIGNED	BY
	RT. OF WAY CHECKED	
	NO. _____	
	FILE NAME	

PROFILE	SURVEYED	DATE
	GRADES CHECKED	BY
	B.M. NOTED	
	STRUCTURE NOTATIONS CHFD	
	NO. _____	

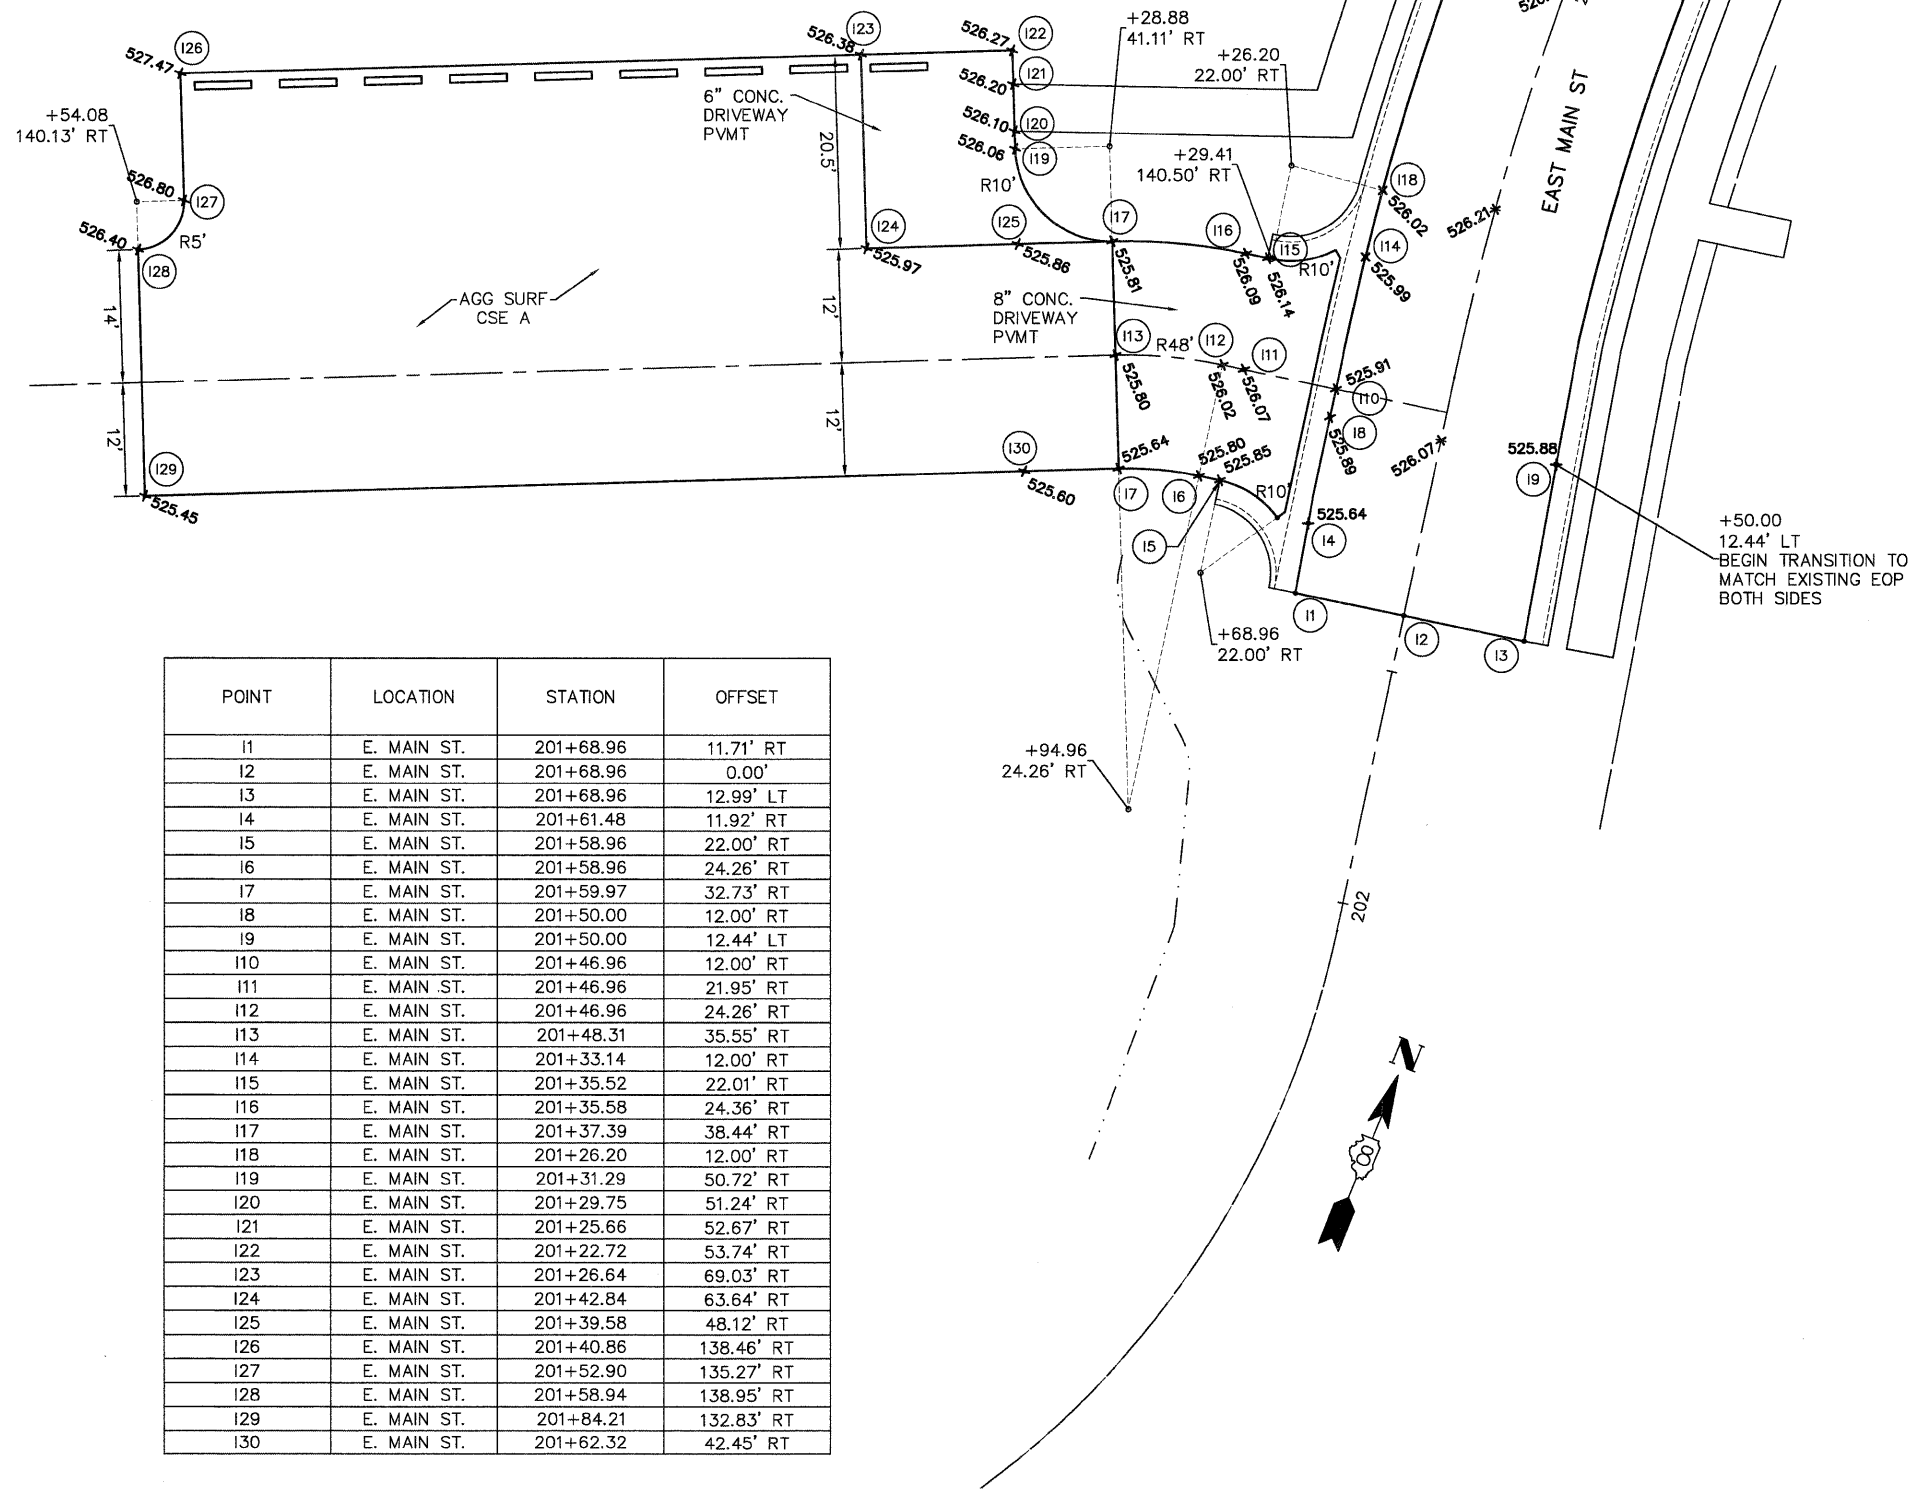

POINT	LOCATION	STATION	OFFSET
11	E. MAIN ST.	201+68.96	11.71' RT
12	E. MAIN ST.	201+68.96	0.00'
13	E. MAIN ST.	201+68.96	12.99' LT
14	E. MAIN ST.	201+61.48	11.92' RT
15	E. MAIN ST.	201+58.96	22.00' RT
16	E. MAIN ST.	201+58.96	24.26' RT
17	E. MAIN ST.	201+59.97	32.73' RT
18	E. MAIN ST.	201+50.00	12.00' RT
19	E. MAIN ST.	201+50.00	12.44' LT
110	E. MAIN ST.	201+46.96	12.00' RT
111	E. MAIN ST.	201+46.96	21.95' RT
112	E. MAIN ST.	201+46.96	24.26' RT
113	E. MAIN ST.	201+48.31	35.55' RT
114	E. MAIN ST.	201+33.14	12.00' RT
115	E. MAIN ST.	201+35.52	22.01' RT
116	E. MAIN ST.	201+35.58	24.36' RT
117	E. MAIN ST.	201+37.39	38.44' RT
118	E. MAIN ST.	201+26.20	12.00' RT
119	E. MAIN ST.	201+31.29	50.72' RT
120	E. MAIN ST.	201+29.75	51.24' RT
121	E. MAIN ST.	201+25.66	52.67' RT
122	E. MAIN ST.	201+22.72	53.74' RT
123	E. MAIN ST.	201+26.64	69.03' RT
124	E. MAIN ST.	201+42.84	63.64' RT
125	E. MAIN ST.	201+39.58	48.12' RT
126	E. MAIN ST.	201+40.86	138.46' RT
127	E. MAIN ST.	201+52.90	135.27' RT
128	E. MAIN ST.	201+58.94	138.95' RT
129	E. MAIN ST.	201+84.21	132.83' RT
130	E. MAIN ST.	201+62.32	42.45' RT

**PARKING GRADING DETAIL
BETHALTO PARK AT EAST MAIN STREET**
SCALE: 1"=10'

08026-sht-Int Det.dwg

USER NAME = Robert Watson	DESIGNED - M.J.R.	REVISED -
	DRAWN - R.A.W.	REVISED -
PLOT SCALE =	CHECKED - E.R.O.	REVISED -
PLOT DATE = 3/21/2012	DATE - 3/21/12	REVISED -

**STATE OF ILLINOIS
DEPARTMENT OF TRANSPORTATION**

INTERSECTION DETAILS			
SCALE: 1"=10'	SHEET NO. 44 OF 62 SHEETS	STA. 200+50	TO STA. 202+17.30

F.A.U. RTE. 8959	SECTION 08-00026-00-WR	COUNTY MADISON	TOTAL SHEETS 62	SHEET NO. 44
CONTRACT NO. 97493				
BETHALTO ILLINOIS FED. AID PROJECT				