


DATE	
BY	
PLANNING	
DESIGN	
CHECKED	
NO. OF WAYS CHECKED	
NO. OF PLAN	
NO. OF FILE NAME	

DATE	
BY	
PROFILING	
GRADES CHECKED	
B.M. NOTED	
STRUCTURE NOTATIONS CHRD	

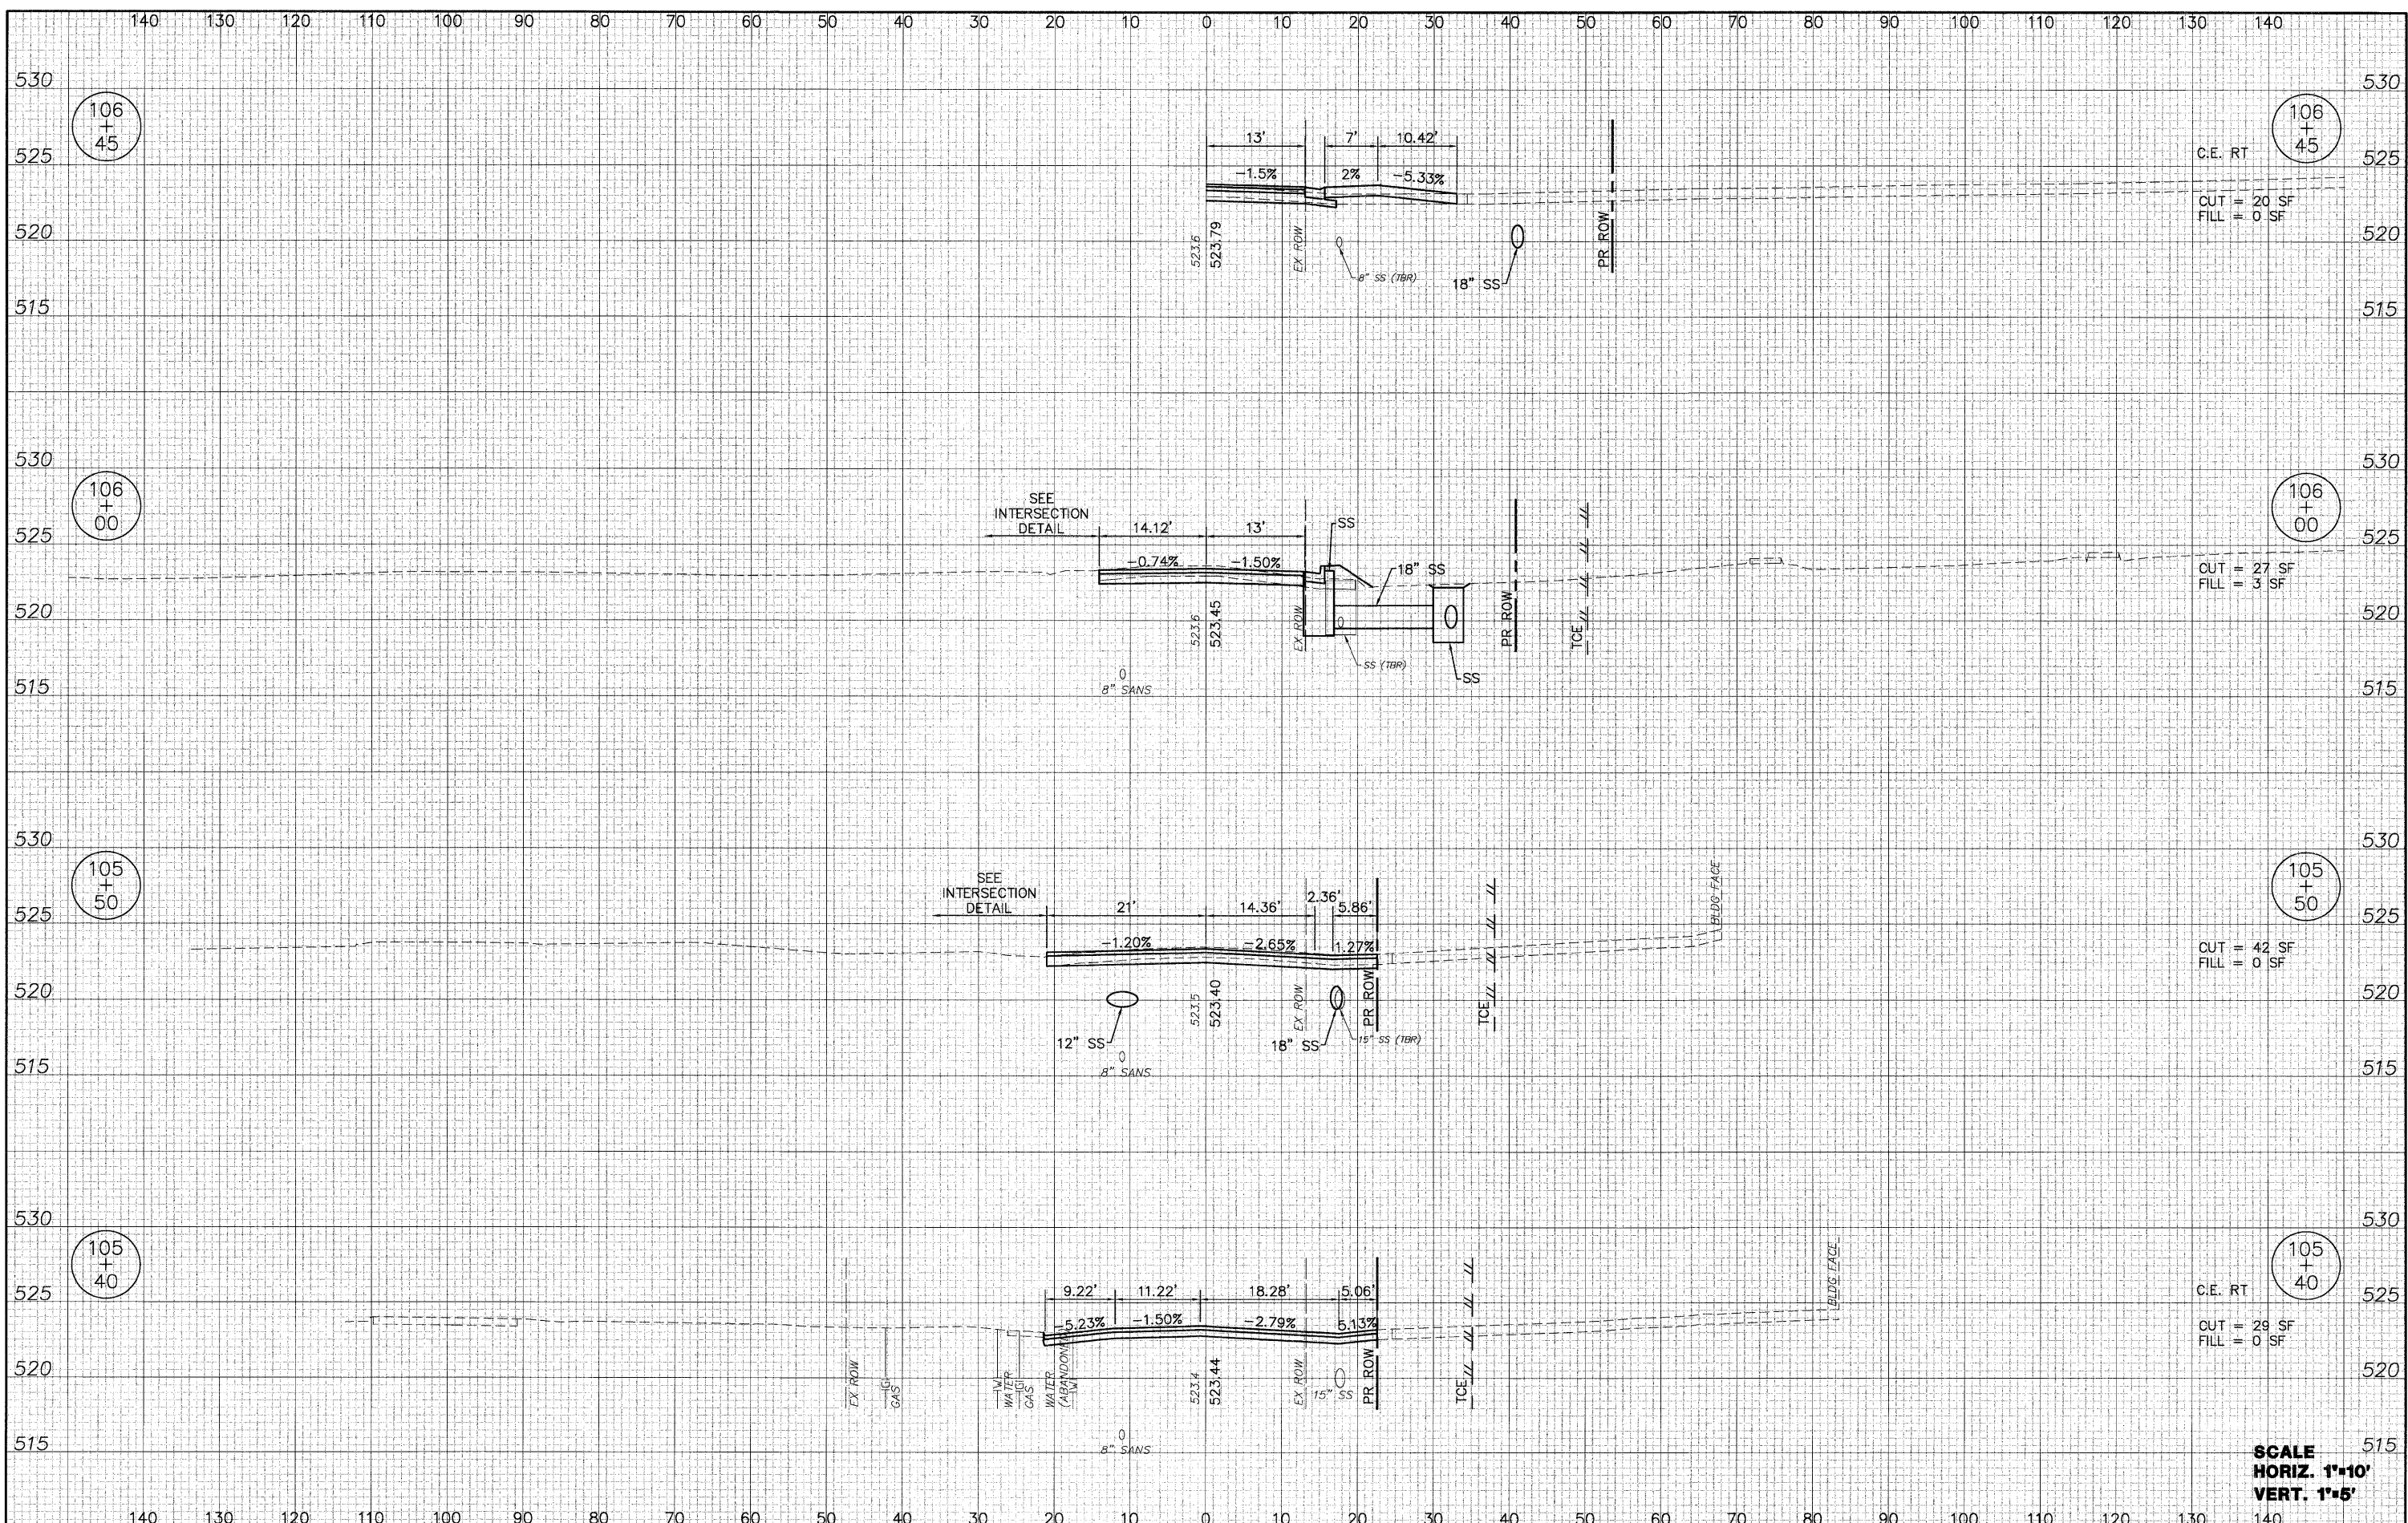

08026-SHT-XS.dwg	USER NAME = Robert Watson	DESIGNED - M.J.R.	REVISED -	STATE OF ILLINOIS DEPARTMENT OF TRANSPORTATION	CROSS SECTIONS EAST CENTRAL STREET			F.A.U. RTE. 8959	SECTION 08-00026-00-WR	COUNTY MADISON	TOTAL SHEETS 62	SHEET NO. 50
	PLOT SCALE =	CHECKED - E.R.O.	REVISED -		SCALE: 1"=10'H; 1"=5'V	SHEET NO. 50 OF 62 SHEETS	STA. 105+40	TO STA. 106+45	CONTRACT NO. 97493			
	PLOT DATE = 3/21/2012	DATE - 3/21/12	REVISED -		BETHALTO ILLINOIS FED. AID PROJECT							
SCALE HORIZ. 1"=10' VERT. 1"=5'												