


DATE	
BY	
SURVEYED	CHECKED
ALIGNED	CHECKED
RT. OF WAY	CHECKED
NO. _____	NO. _____
PLAN	

DATE	
BY	
SURVEYED	CHECKED
GRADES	CHECKED
S.M. NOTED	
STRUCTURE	NOTATIONS CHKD
NO. _____	NO. _____
PROFILE	

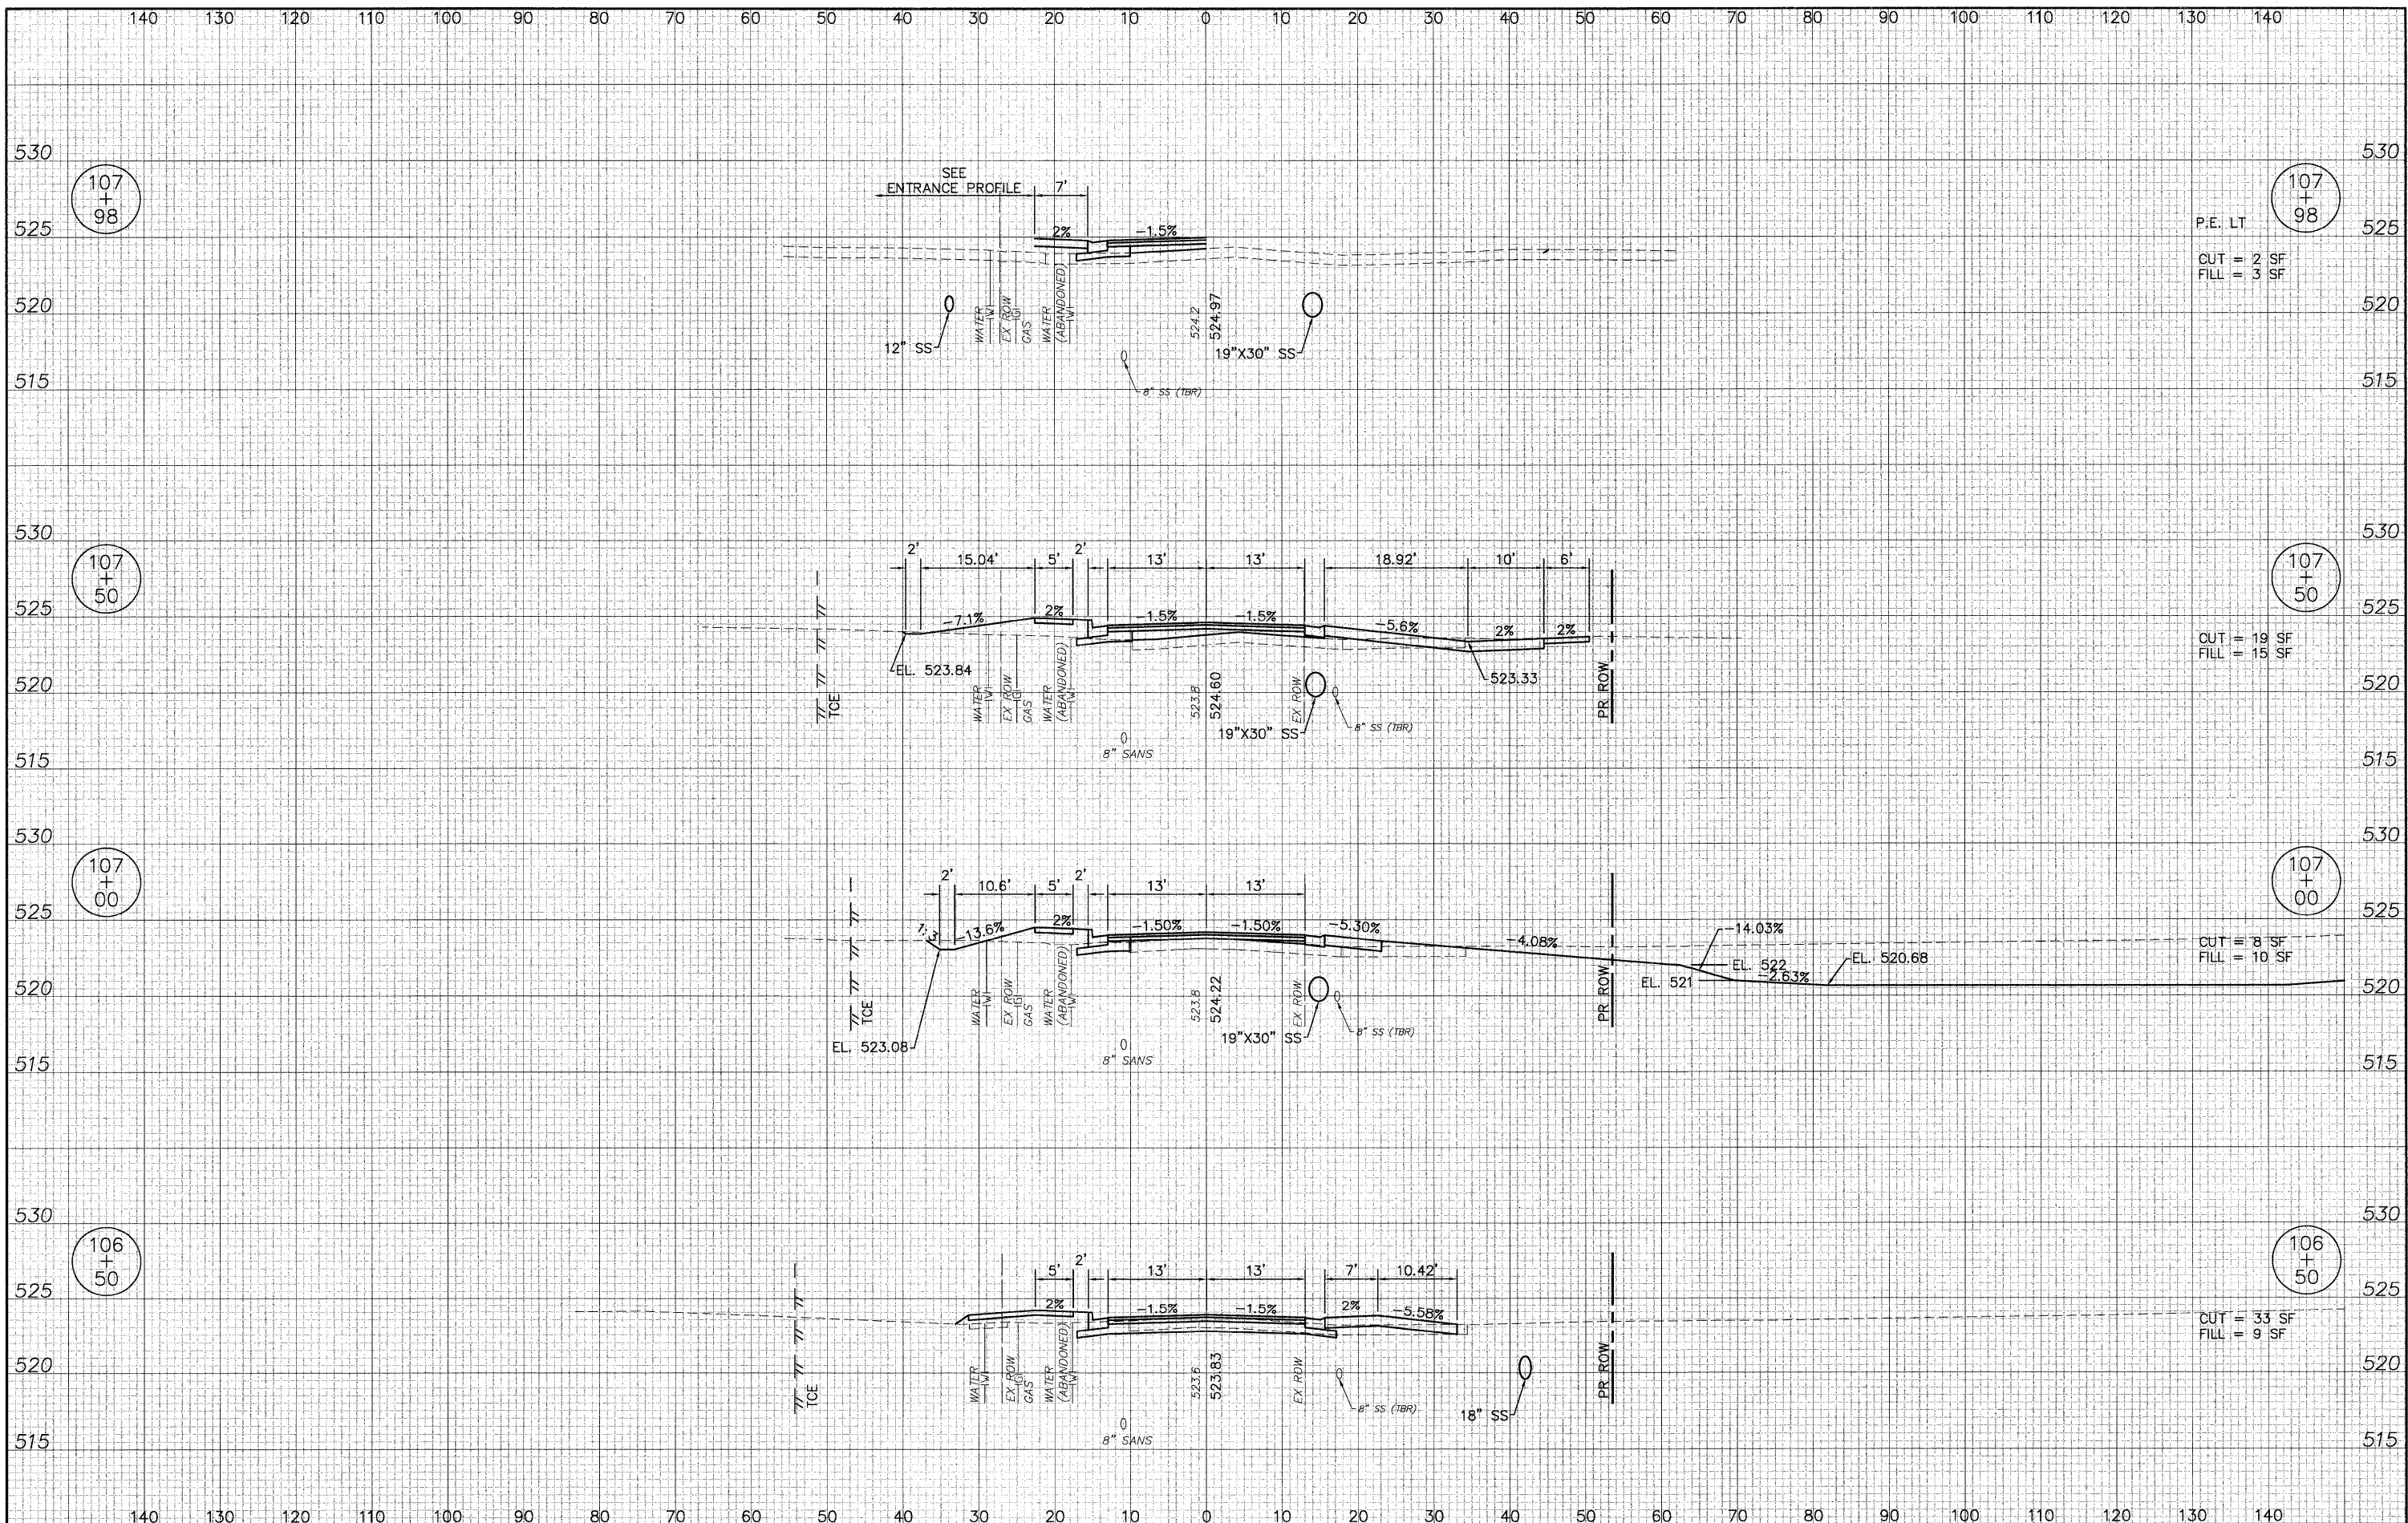

107+98
P.E. LT
CUT = 2 SF
FILL = 3 SF

107+50
CUT = 19 SF
FILL = 15 SF

107+00
CUT = 8 SF
FILL = 10 SF

106+50
CUT = 35 SF
FILL = 9 SF

08026-SHT-XS.dwg

USER NAME = Robert Watson	DESIGNED - M.J.R.	REVISED -
	DRAWN - R.A.W.	REVISED -
PLOT SCALE =	CHECKED - E.R.O.	REVISED -
PLOT DATE = 3/21/2012	DATE - 3/21/12	REVISED -

**STATE OF ILLINOIS
DEPARTMENT OF TRANSPORTATION**

CROSS SECTIONS EAST CENTRAL STREET
SCALE: 1"=10'H; 1"=5'V SHEET NO. 51 OF 62 SHEETS STA. 105+50 TO STA. 107+98

F.A.U. RT. 8959	SECTION 08-00026-00-WR	COUNTY MADISON	TOTAL SHEETS 62	SHEET NO. 51
CONTRACT NO. 97493				
BETHALTO		ILLINOIS FED. AID PROJECT		