


DATE	
BY	
PLANNING	
DESIGN	
CHECKED	
APPROVED	
NO.	

DATE	
BY	
PROFILING	
DESIGN	
CHECKED	
APPROVED	
NO.	

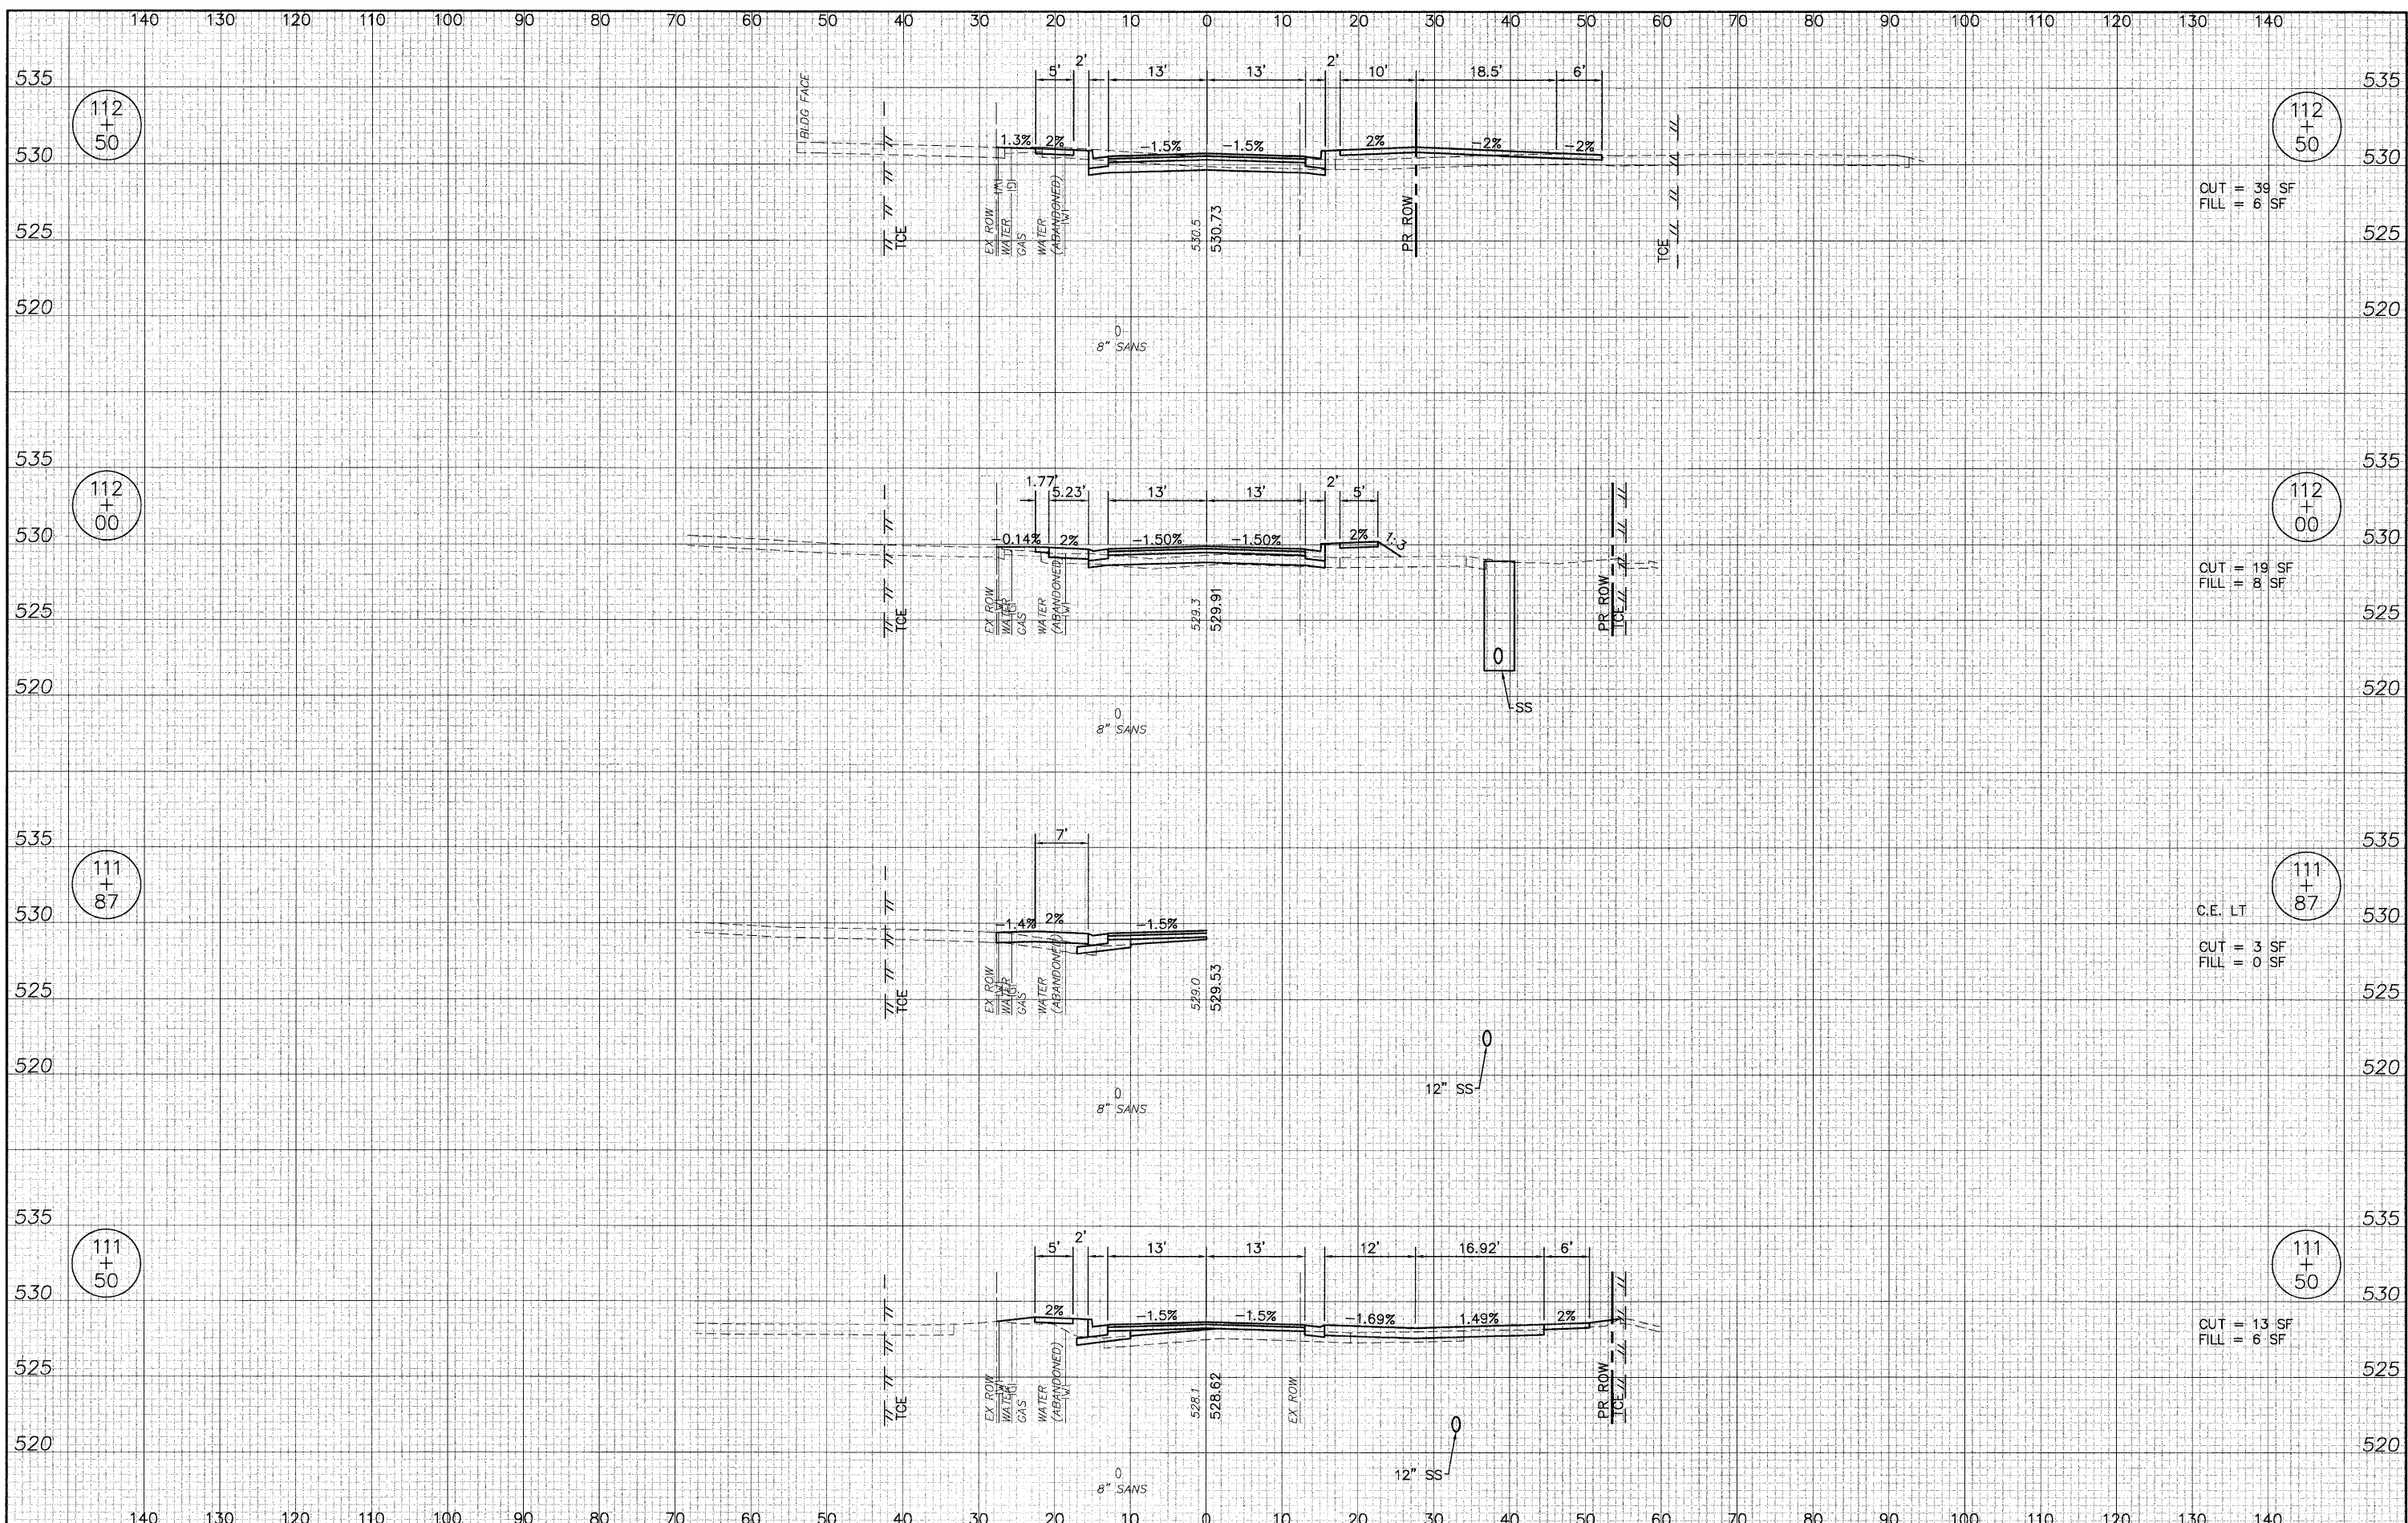

CUT = 39 SF
FILL = 6 SF

CUT = 19 SF
FILL = 8 SF

C.E. LT
CUT = 3 SF
FILL = 0 SF

CUT = 13 SF
FILL = 6 SF

08026-SHT-XS.dwg
USER NAME = Robert Watson

DESIGNED - M.J.R.
DRAWN - R.A.W.
CHECKED - E.R.O.
DATE - 3/21/12

REVISED -
REVISED -
REVISED -
REVISED -

**STATE OF ILLINOIS
DEPARTMENT OF TRANSPORTATION**

CROSS SECTIONS EAST CENTRAL STREET

SCALE: 1"=10'H; 1"=5'V SHEET NO. 54 OF 62 SHEETS STA. 111+50 TO STA. 112+50

F.A.U. RTE.	SECTION	COUNTY	TOTAL SHEETS	SHEET NO.
8959	08-00026-00-WR	MADISON	62	54
CONTRACT NO. 97493				
BETHALTO		ILLINOIS FED. AID PROJECT		