


DATE	
BY	
SURVEYED	
ALIGNED	
CHECKED	
RT. OF WAY CHECKED	
NO. CADY FILE NAME	

DATE	
BY	
SURVEYED	
GRASS CHECKED	
B.M. NOTED	
STRUCTURE NOTATIONS CRD	
NO.	

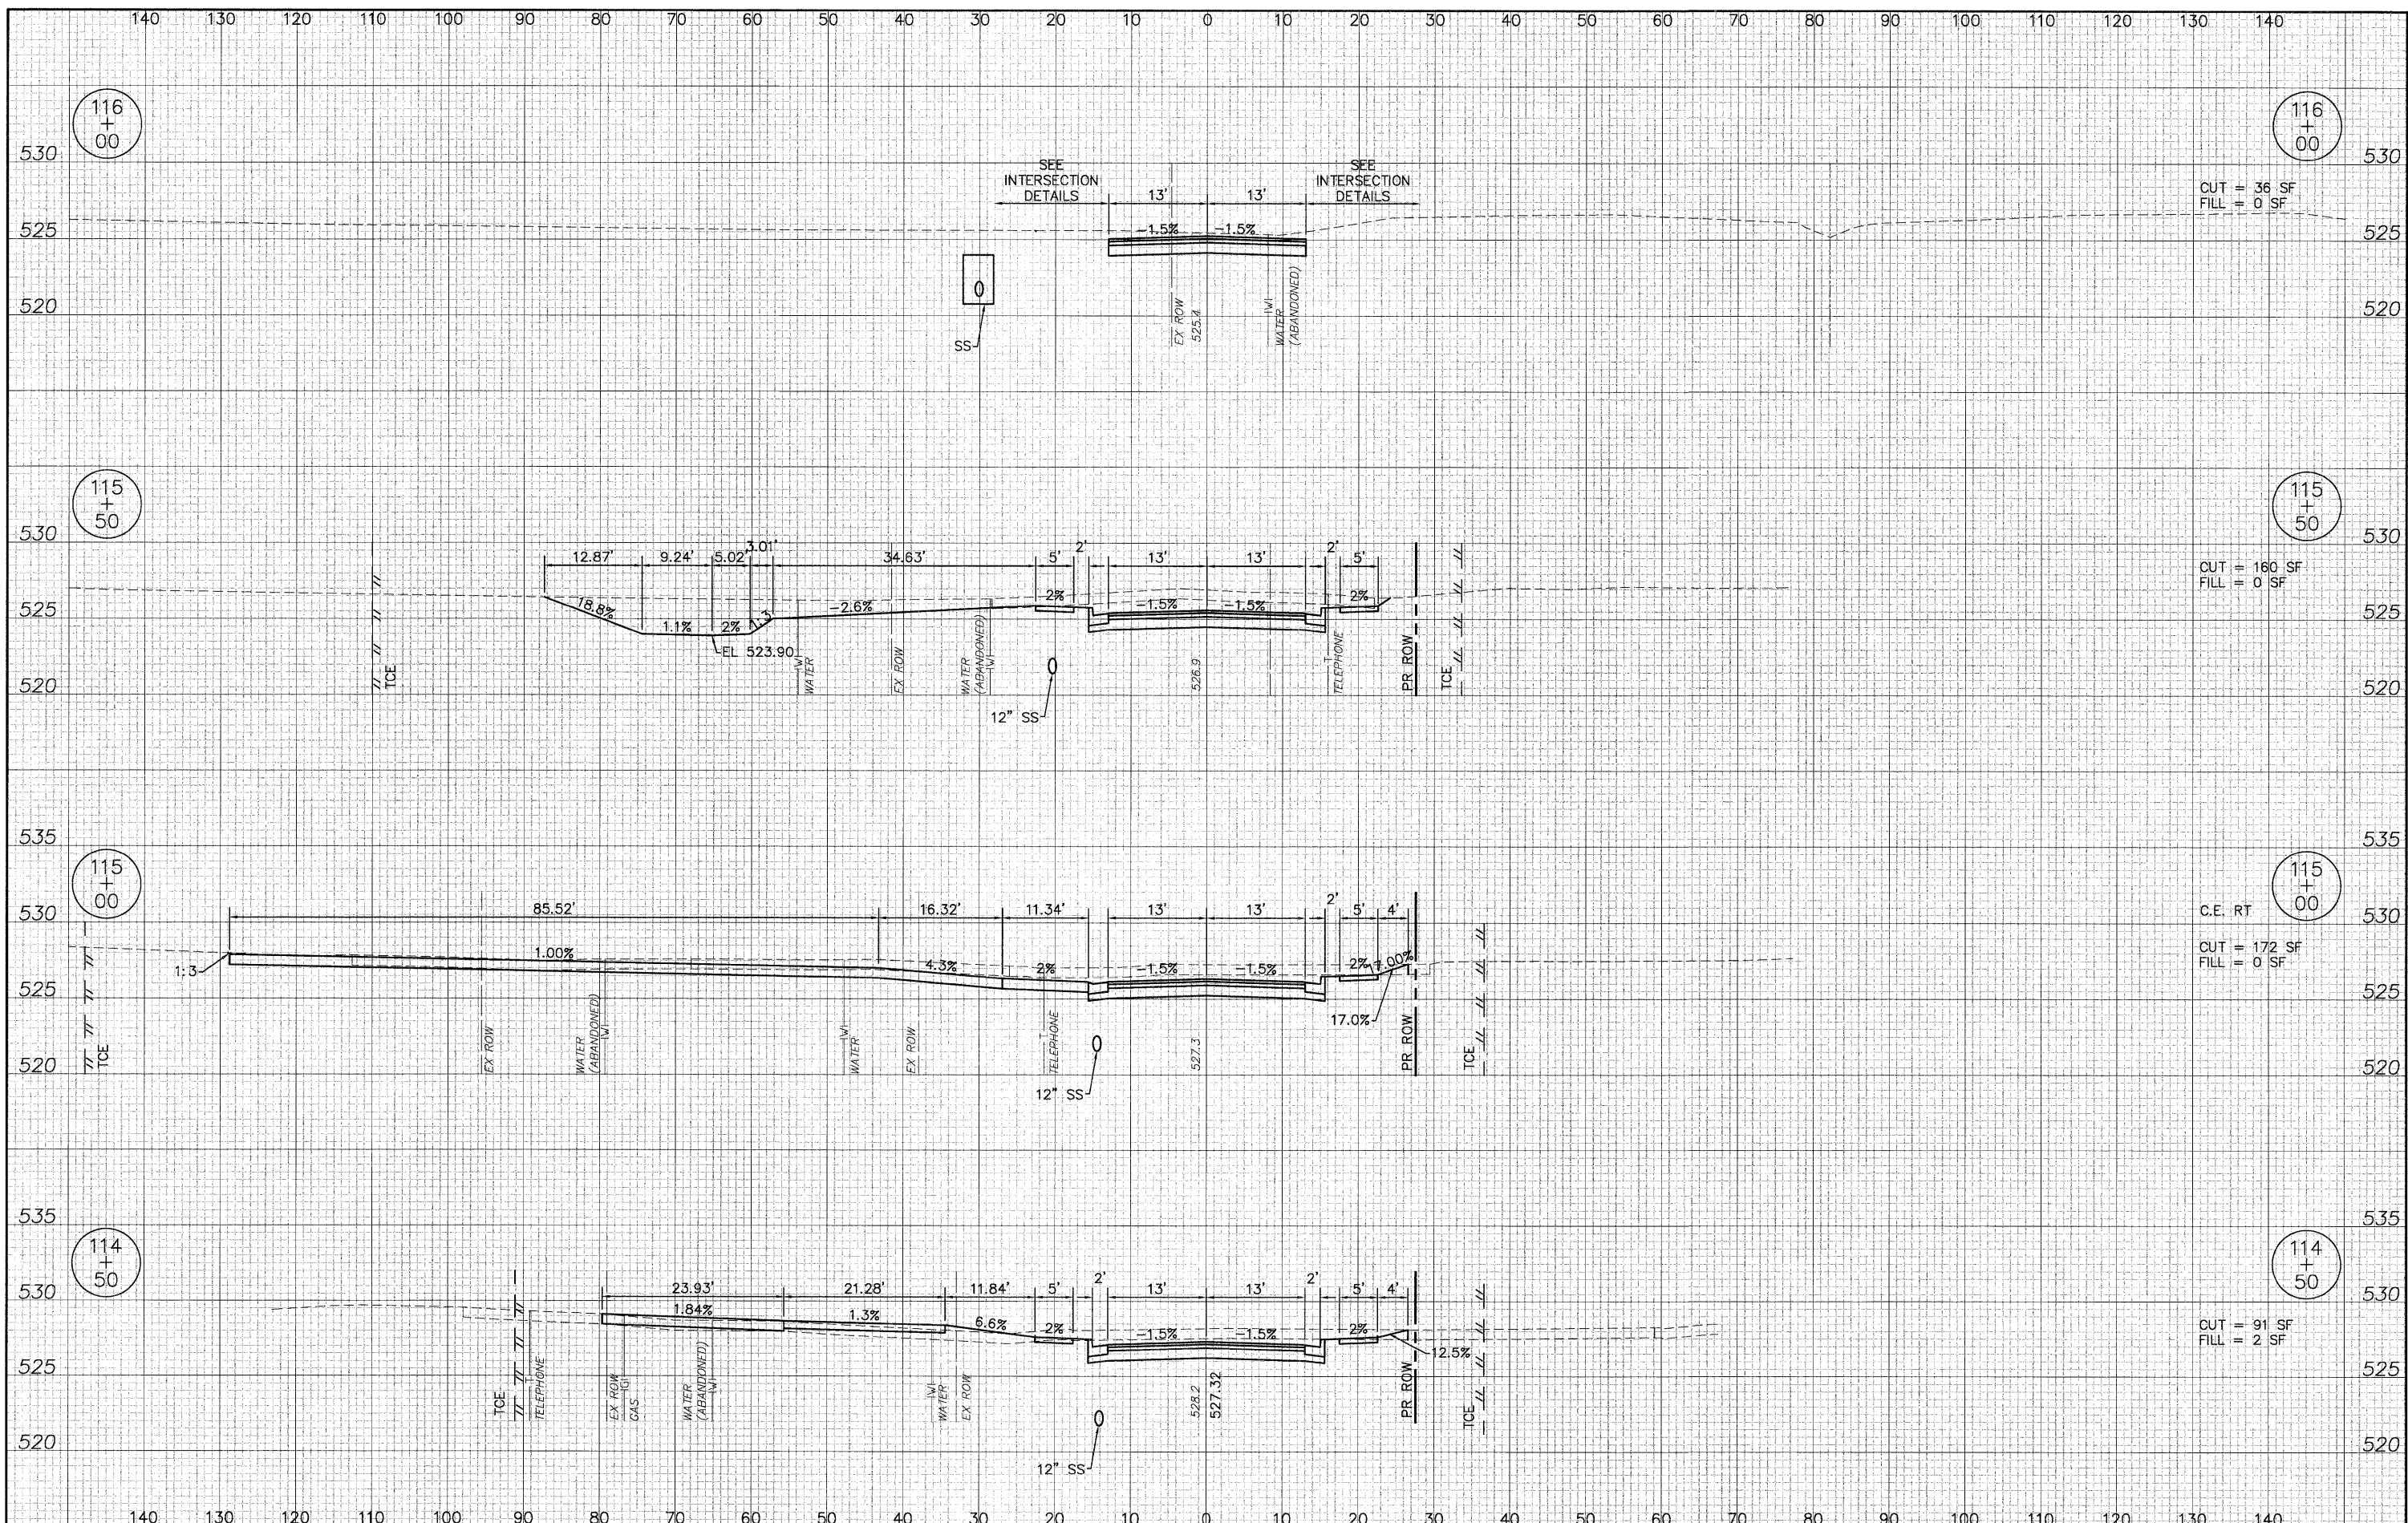

08026-SHT-XS.dwg

USER NAME = Robert Watson	DESIGNED - M.J.R.	REVISED -
	DRAWN - R.A.W.	REVISED -
PLOT SCALE =	CHECKED - E.R.O.	REVISED -
PLOT DATE = 3/21/2012	DATE - 3/21/12	REVISED -

**STATE OF ILLINOIS
DEPARTMENT OF TRANSPORTATION**

CROSS SECTIONS EAST CENTRAL STREET

SCALE: 1"=10'H; 1"=5'V | SHEET NO. 56 OF 62 SHEETS | STA. 114+50 TO STA. 116+00

F.A.U. RTE. 8959	SECTION 08-00026-00-WR	COUNTY MADISON	TOTAL SHEETS 62	SHEET NO. 56
CONTRACT NO. 97493				
BETHALTO		ILLINOIS FED. AID PROJECT		