


DATE	
BY	
REVISIONS	
PLANNED	
ALIGNED	
CHECKED	
NO. BOOK	
FILE NAME	
NO.	

DATE	
BY	
REVISIONS	
PLANNED	
ALIGNED	
CHECKED	
NO. BOOK	
FILE NAME	
NO.	

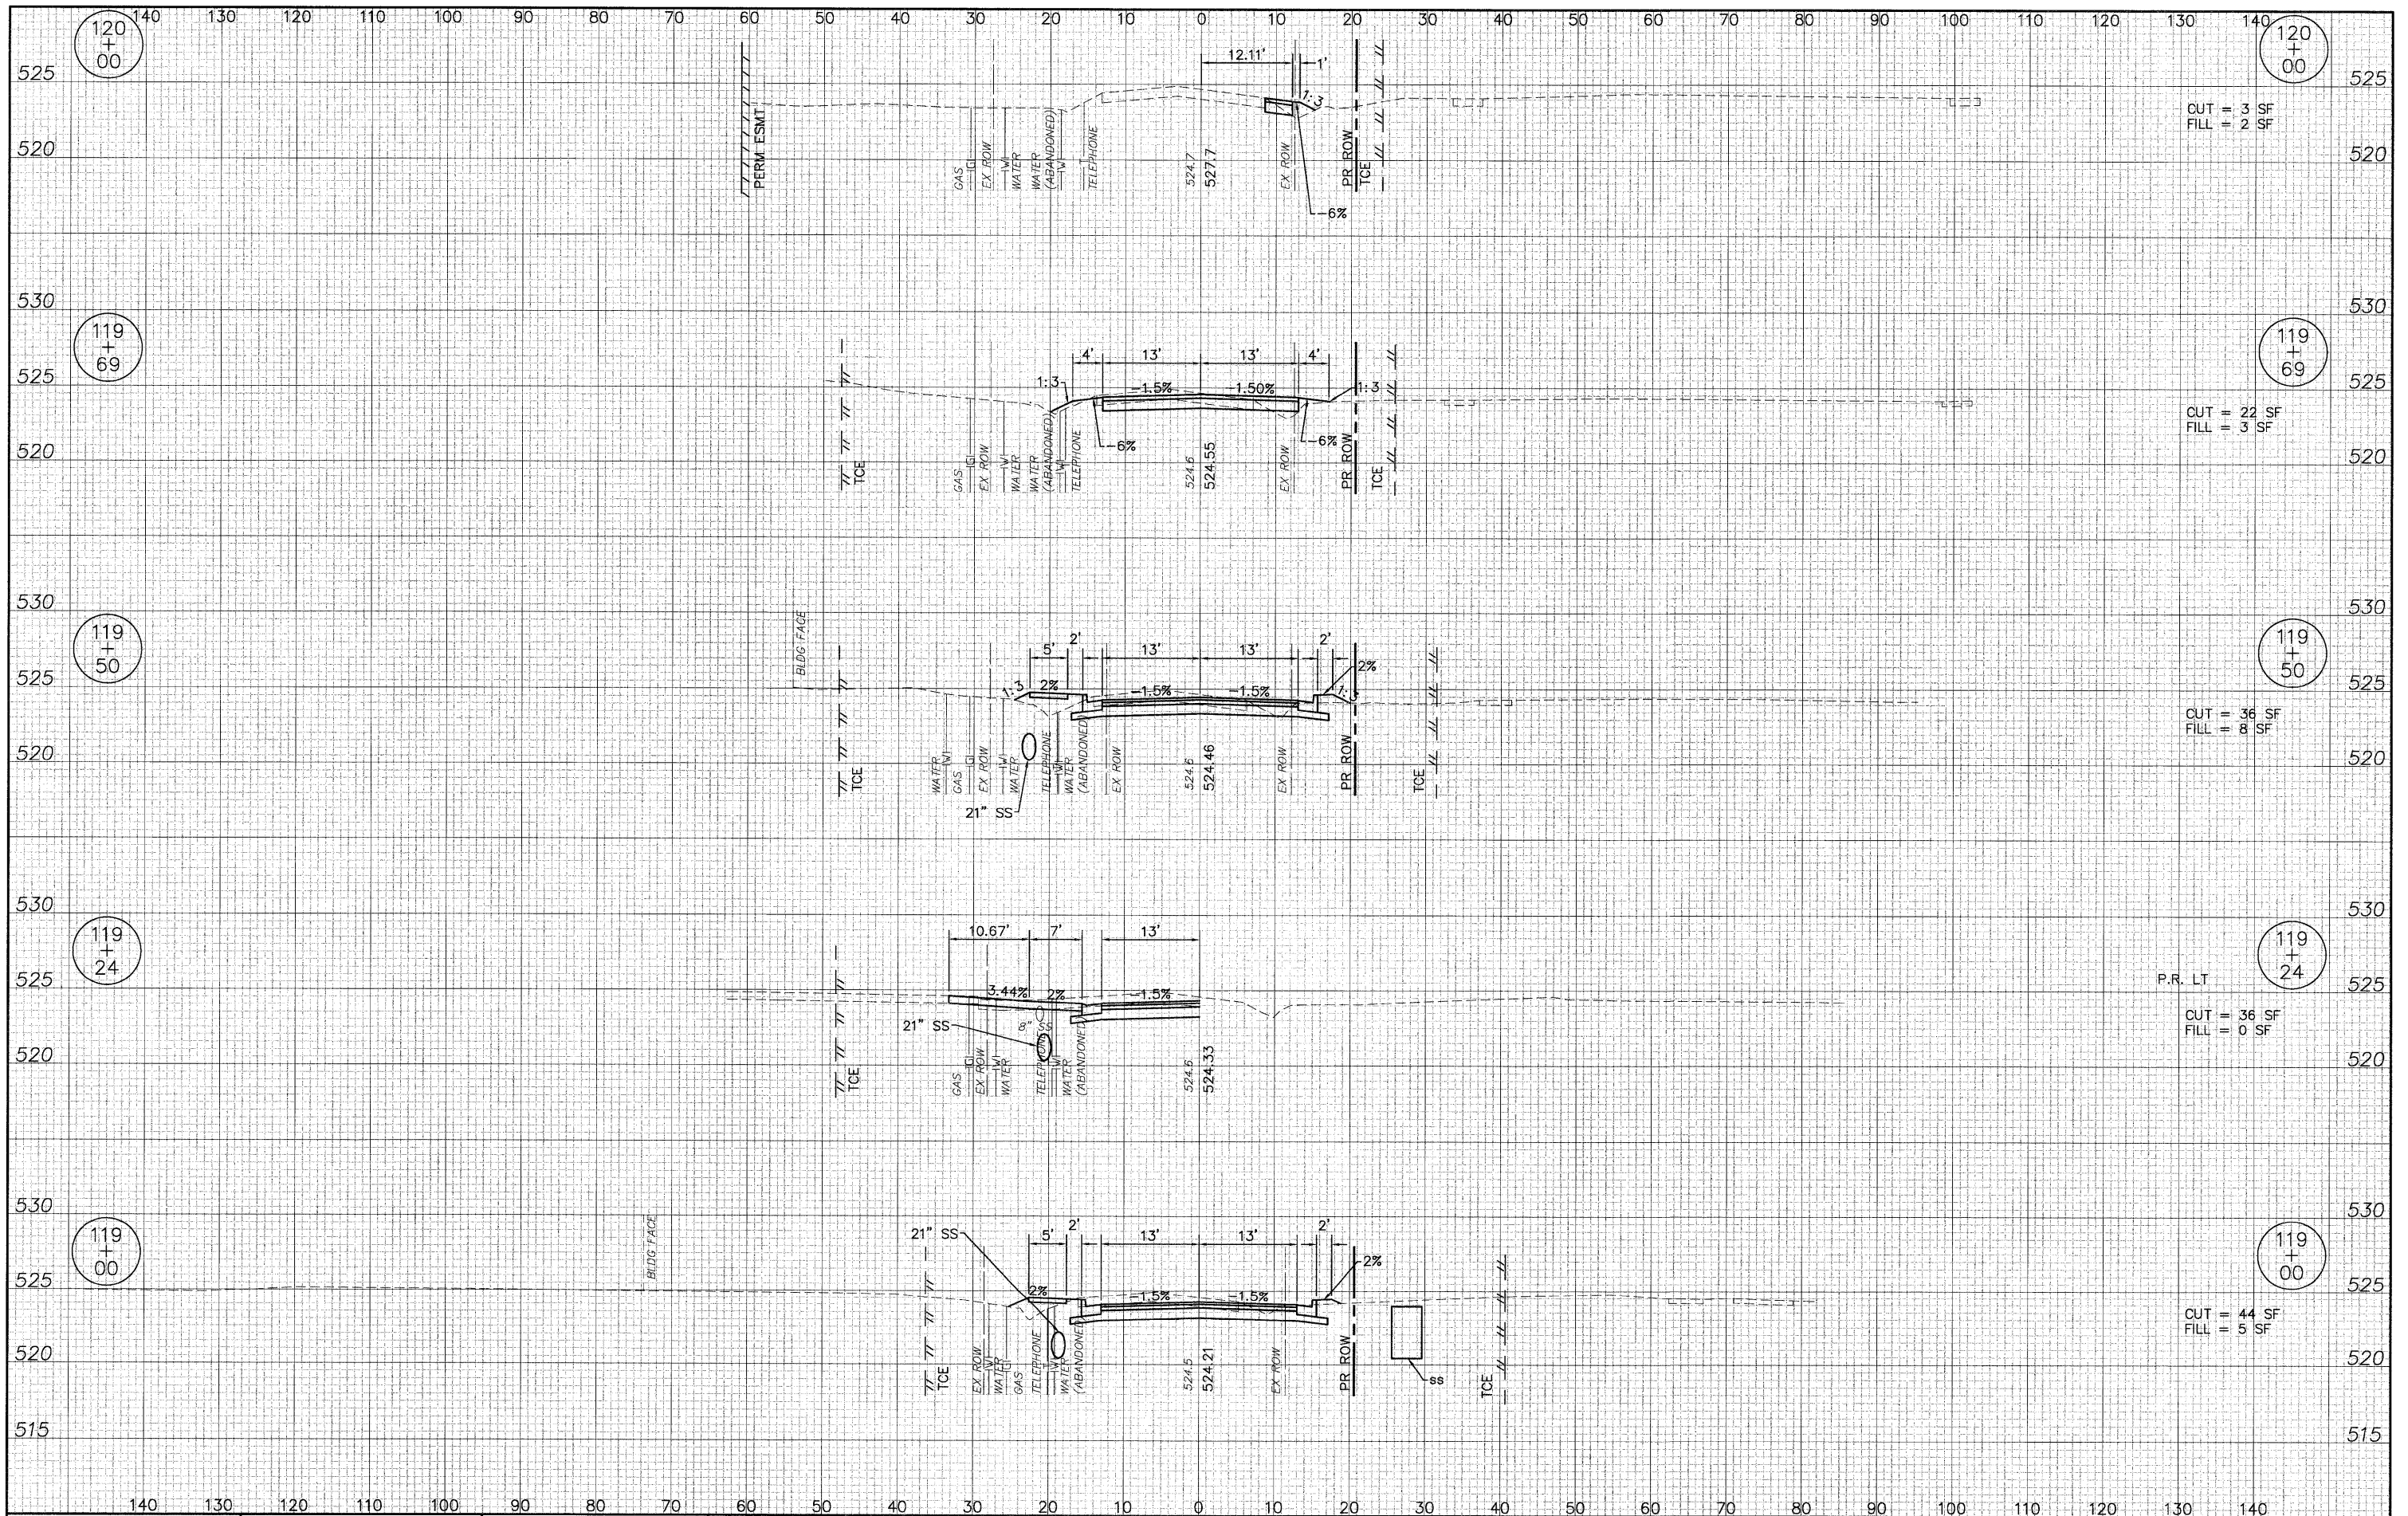

08026-SHT-XS.dwg
 USER NAME = Robert Watson
 PLOT SCALE =
 PLOT DATE = 3/21/2012

DESIGNED -	M.J.R.	REVISED -	
DRAWN -	R.A.W.	REVISED -	
CHECKED -	E.R.O.	REVISED -	
DATE -	3/21/12	REVISED -	

**STATE OF ILLINOIS
 DEPARTMENT OF TRANSPORTATION**

CROSS SECTIONS EAST CENTRAL STREET
 SCALE: 1"=10'H; 1"=5'V SHEET NO. 58 OF 62 SHEETS STA. 119+00 TO STA. 120+00

F.A.U. RTE.	SECTION	COUNTY	TOTAL SHEETS	SHEET NO.
8959	08-00026-00-WR	MADISON	62	58
CONTRACT NO. 97493				
BETHALTO ILLINOIS FED. AID PROJECT				