


PLAN	SURVEYED	DATE
	PLOTTED	BY
	GRADES CHECKED	
	STRUCTURE NOTATIONS CHECKED	
	NOTE BOOK NO.	
	FILE NAME	

PROFILE	SURVEYED	DATE
	PLOTTED	BY
	GRADES CHECKED	
	STRUCTURE NOTATIONS CHECKED	
	NOTE BOOK NO.	
	FILE NAME	

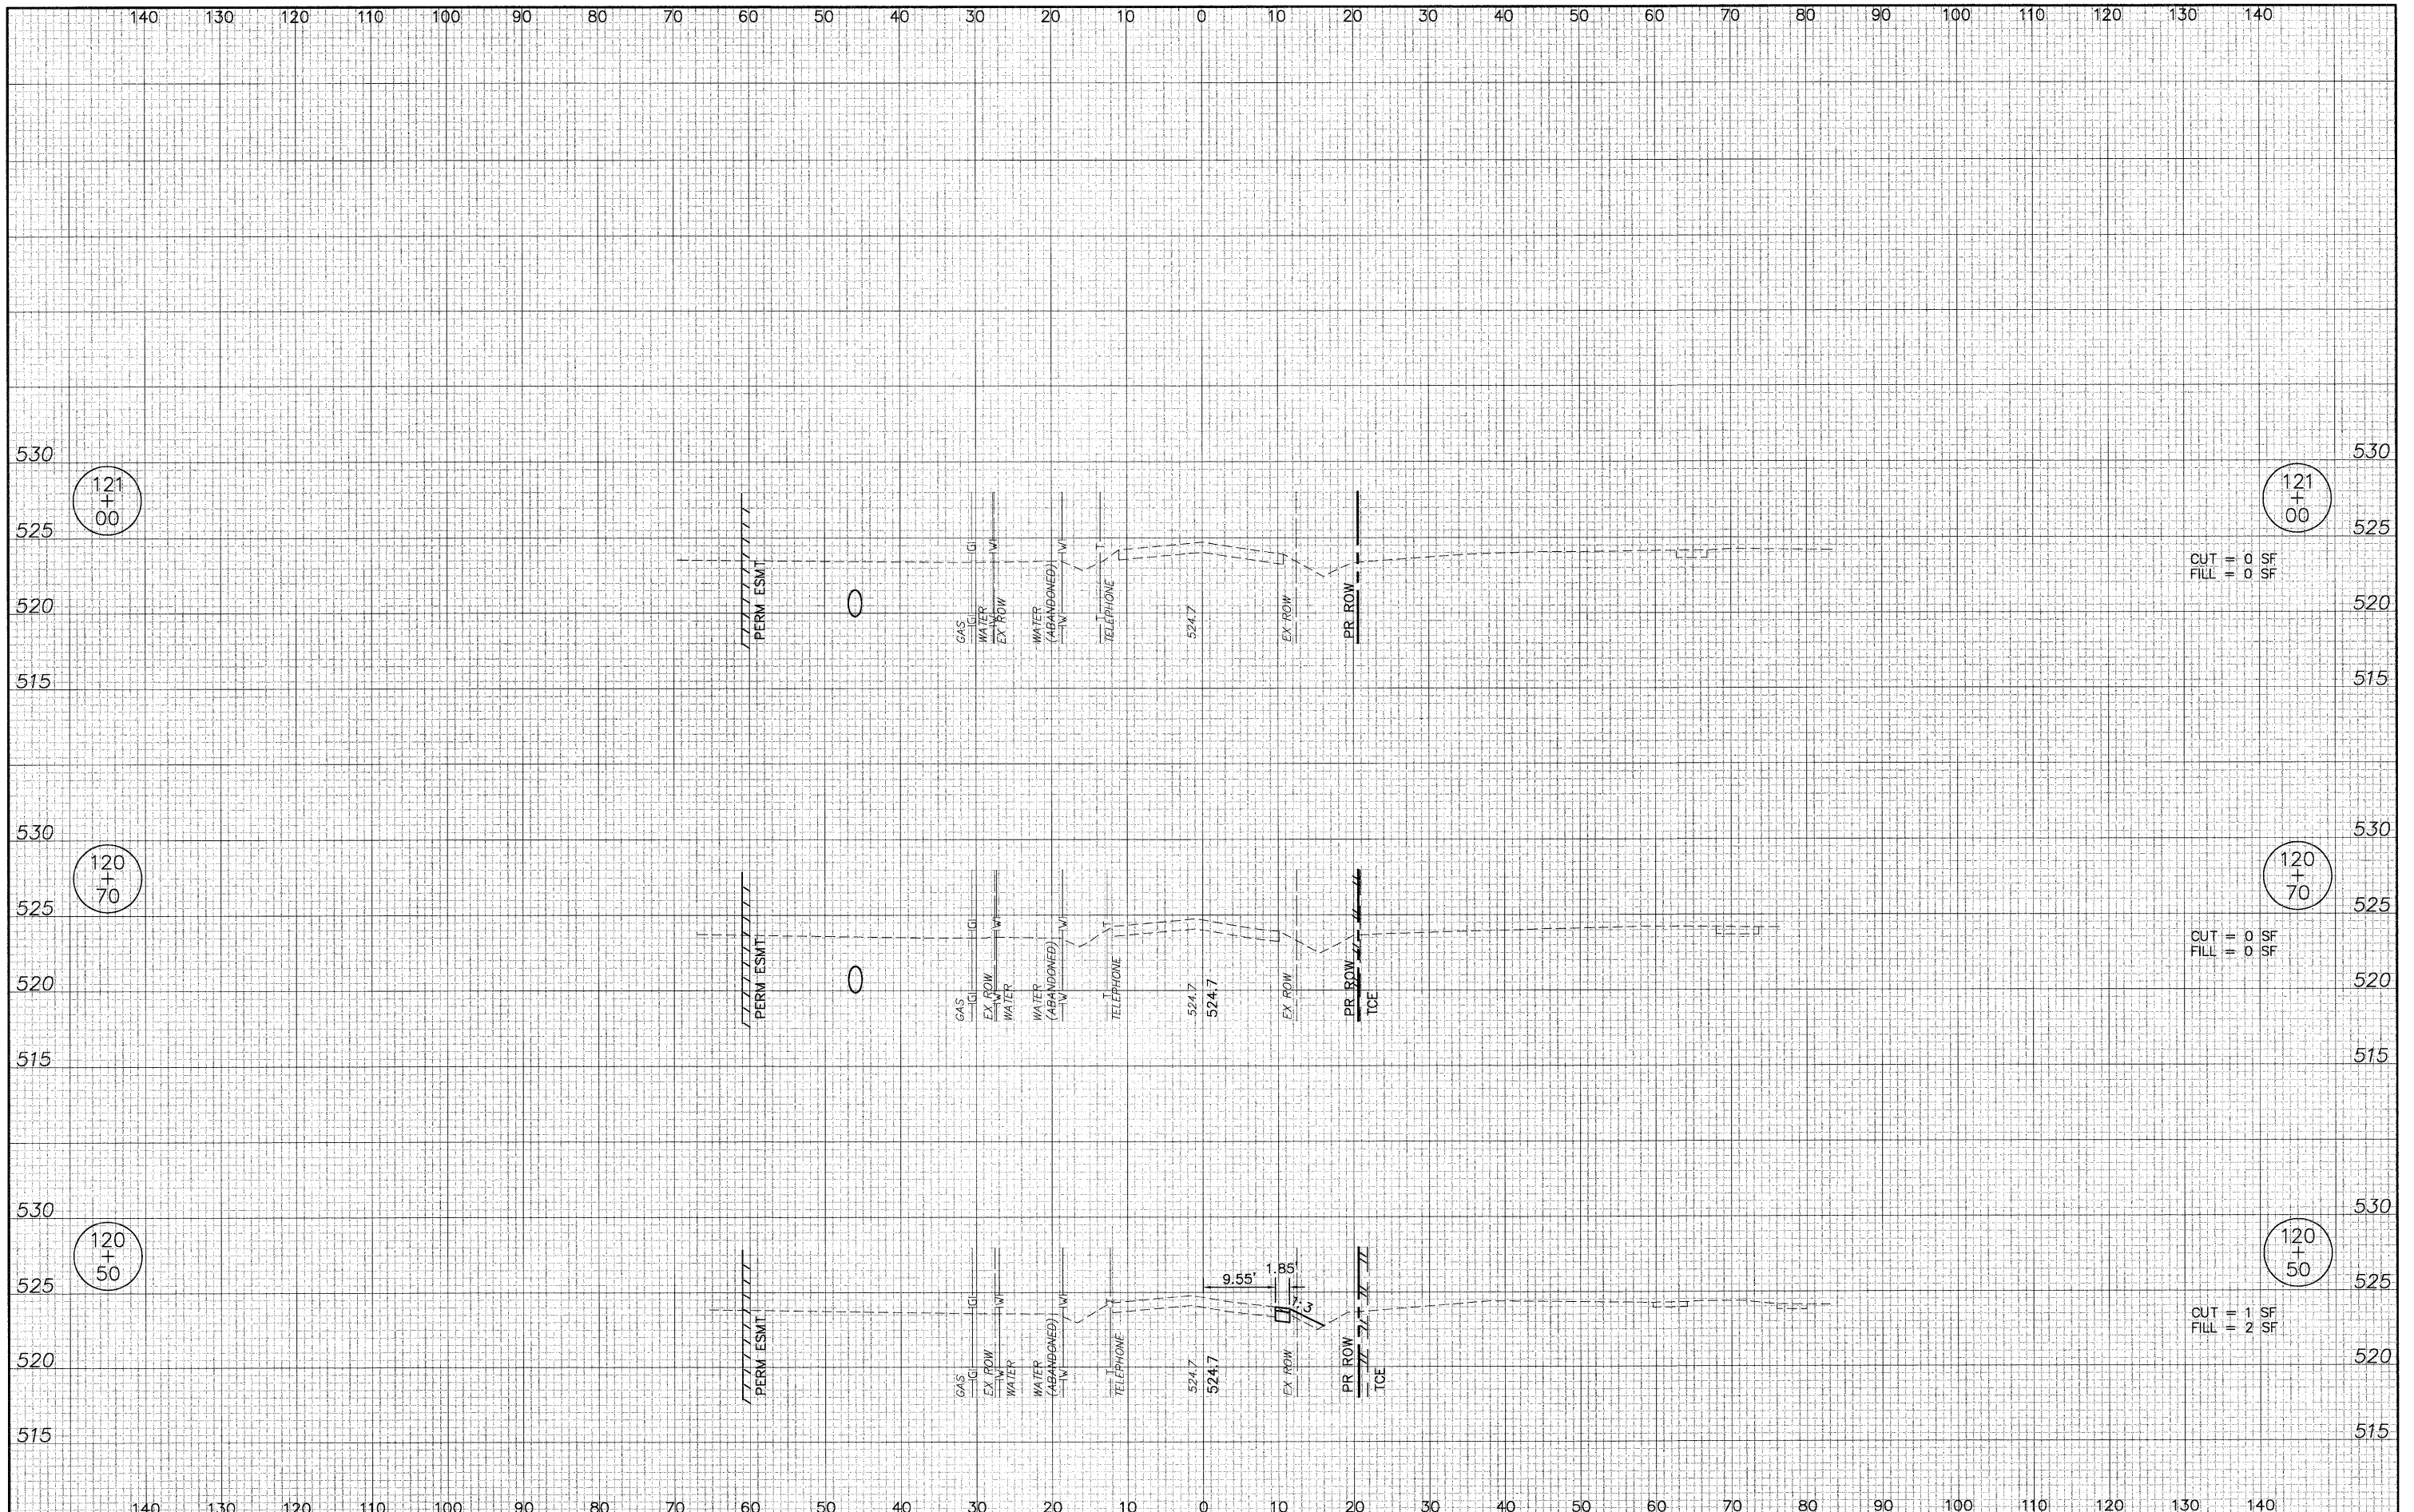

CUT = 0 SF  
FILL = 0 SF

CUT = 0 SF  
FILL = 0 SF

CUT = 1 SF  
FILL = 2 SF

08026-SHT-XS.dwg  
USER NAME = Robert Watson  
PLOT SCALE =  
PLOT DATE = 3/21/2012

DESIGNED -	M.J.R.	REVISED -	
DRAWN -	R.A.W.	REVISED -	
CHECKED -	E.R.O.	REVISED -	
DATE -	3/21/12	REVISED -	

**STATE OF ILLINOIS  
DEPARTMENT OF TRANSPORTATION**

**CROSS SECTIONS EAST CENTRAL STREET**

SCALE: 1"=10'H; 1"=5'V | SHEET NO. 59 OF 62 SHEETS | STA. 120+50 TO STA. 121+00

F.A.U. RTE.	SECTION	COUNTY	TOTAL SHEETS	SHEET NO.
8959	08-00026-00-WR	MADISON	62	59
CONTRACT NO. 97493				
BETHALTO ILLINOIS FED. AID PROJECT				