


DATE	
BY	
REVISIONS	
PLANNED	
ALIGNED	
CHECKED	
NO. _____	
NOTE BOOK	
NO. _____	
CADD FILE NAME	

DATE	
BY	
REVISIONS	
PLANNED	
GRADES	
CHECKED	
NO. _____	
NOTE BOOK	
NO. _____	
STRUCTURE	
NOTATIONS	
CHKD	

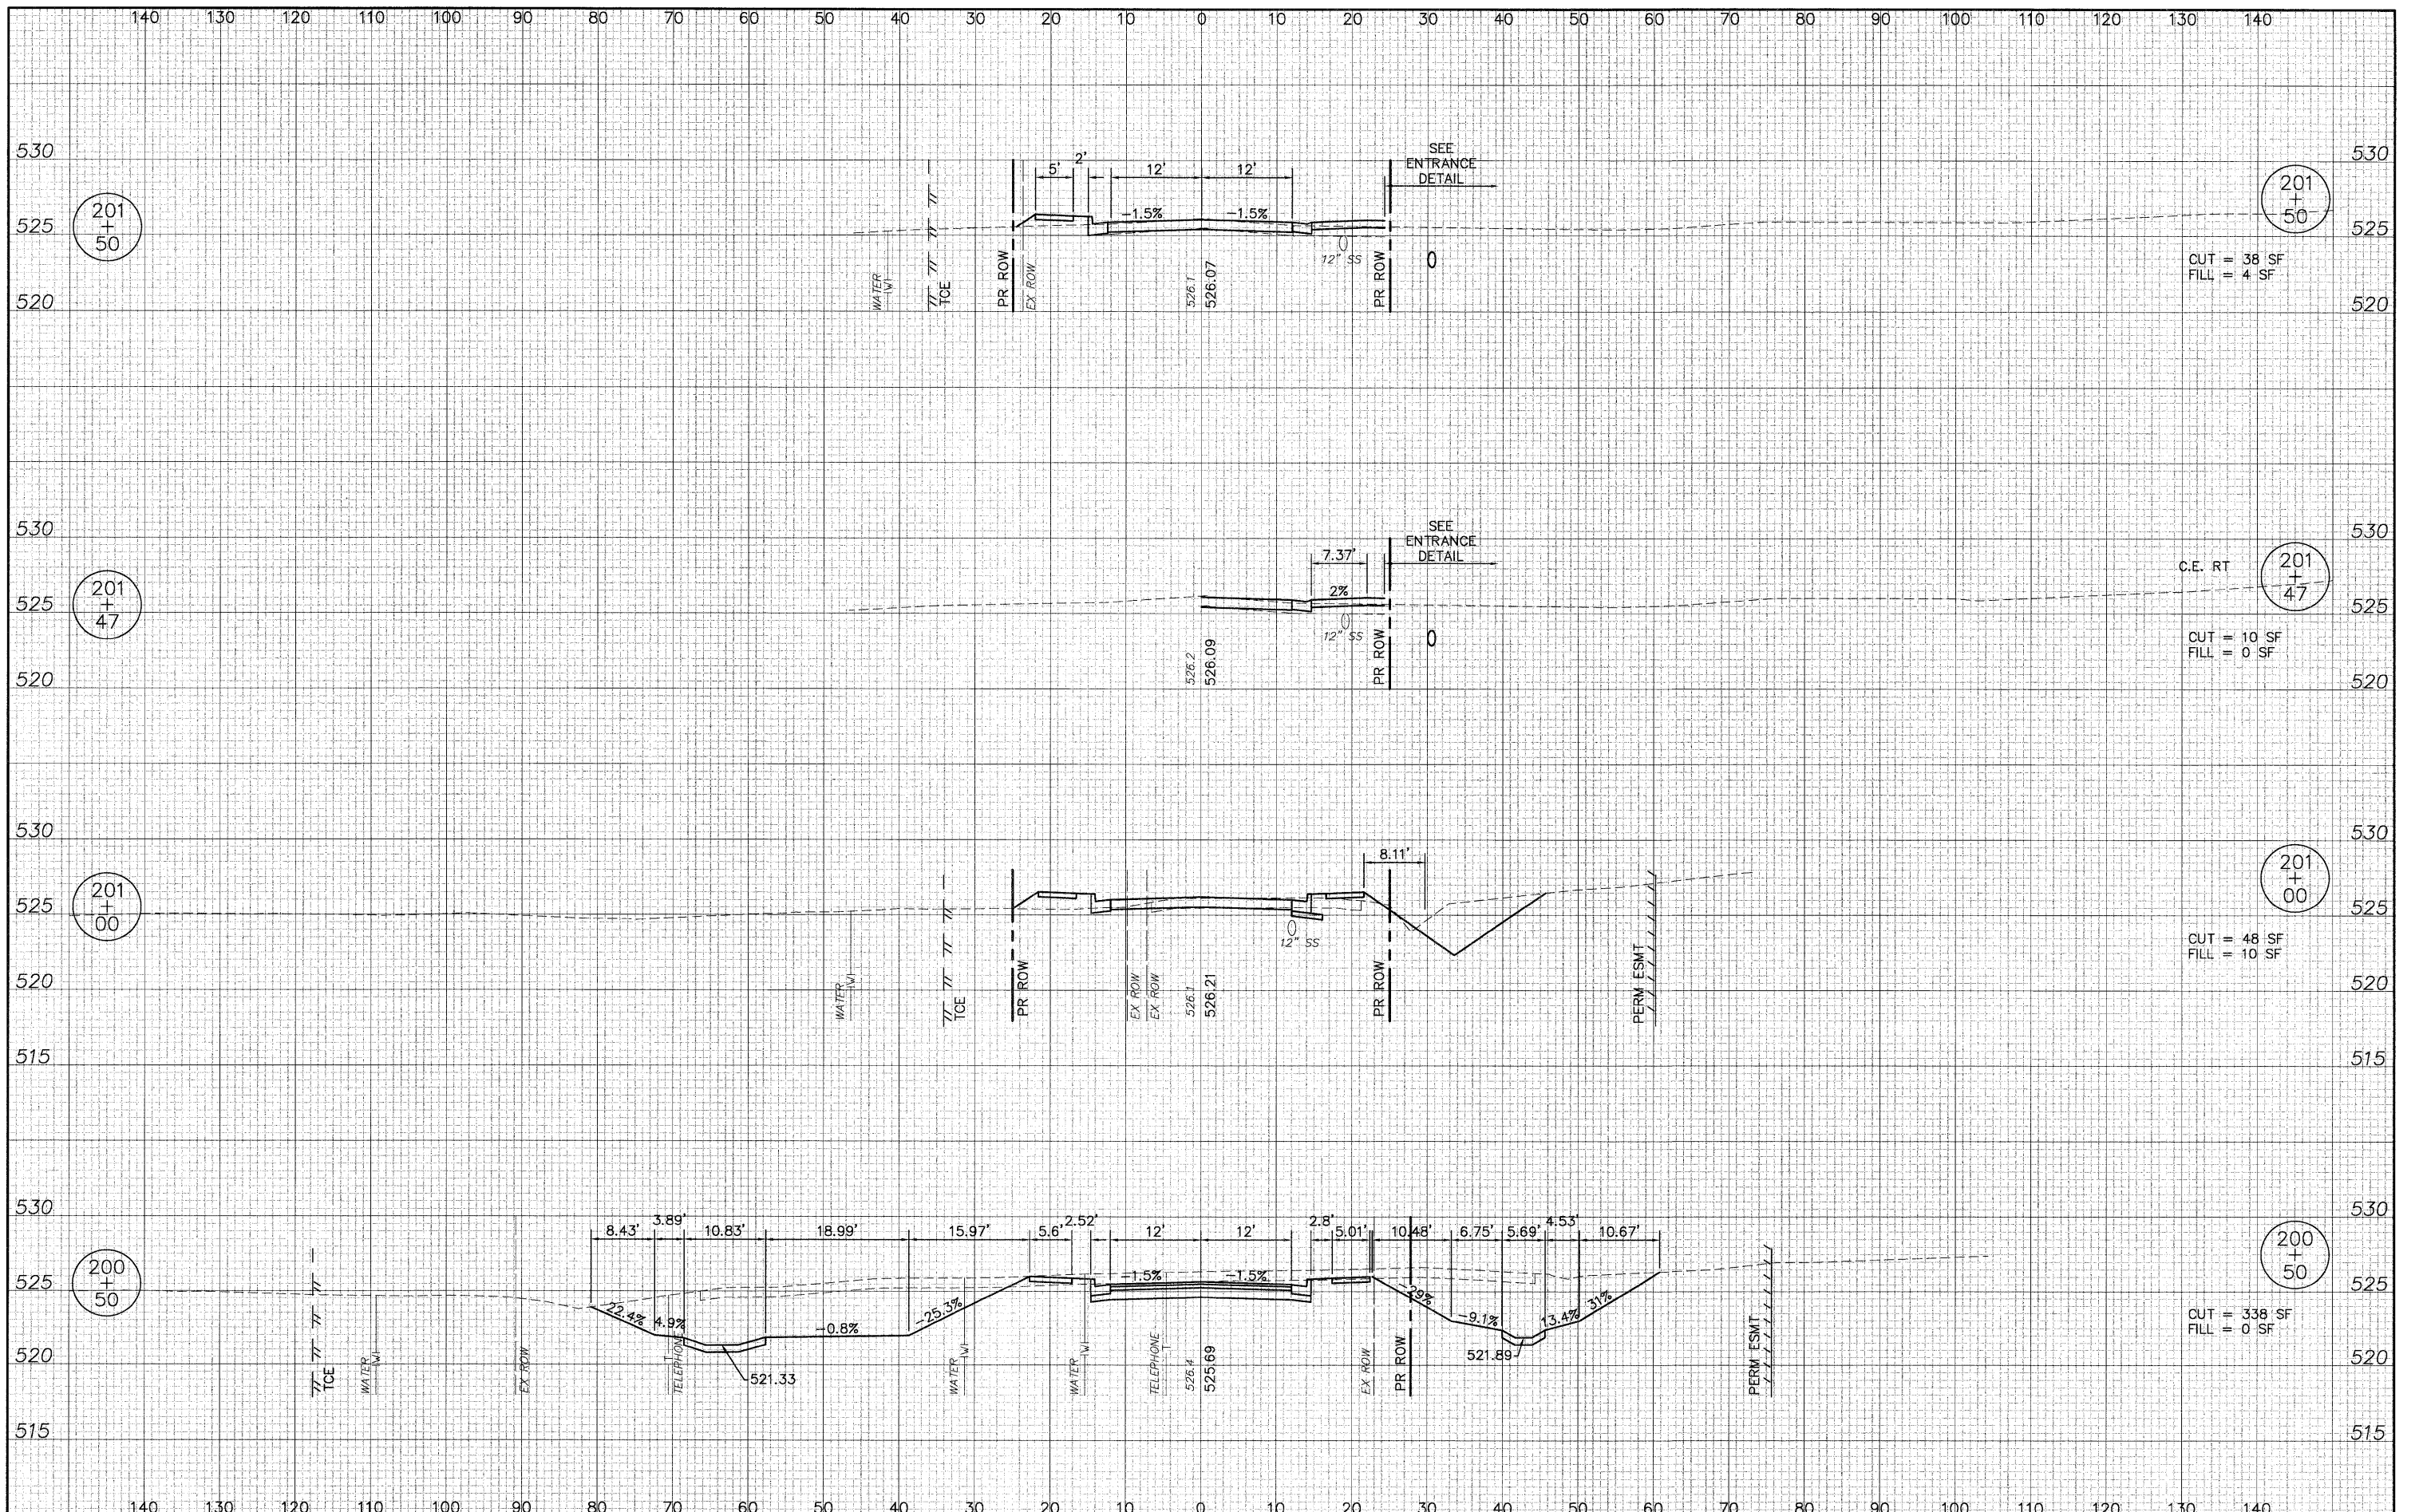

08026-SHT-XS.dwg	USER NAME = Robert Watson	DESIGNED - M.J.R.	REVISED -	STATE OF ILLINOIS DEPARTMENT OF TRANSPORTATION	CROSS SECTIONS EAST MAIN STREET	F.A.U. RTE. 8959	SECTION 08-00026-00-WR	COUNTY MADISON	TOTAL SHEETS 62	SHEET NO. 60		
	PLOT SCALE =	CHECKED - E.R.O.	REVISED -			SCALE: 1"=10'H; 1"=5'V	SHEET NO. 60 OF 62 SHEETS	STA. 200+50	TO STA. 201+50	CONTRACT NO. 97493		
	PLOT DATE = 3/21/2012	DATE - 3/21/12	REVISED -			BETHALTO ILLINOIS FED. AID PROJECT						