





F.A.U. ROUTE	SECTION	COUNTY	TOTAL SHEETS	SHEET NUMBER
9910	10-00050-00-RS	UNION	16	5
CITY OF ANNA		PROJECT NO. M-5080(006)		
CONTRACT NO. 99470		JOB NO. C99-542-10		

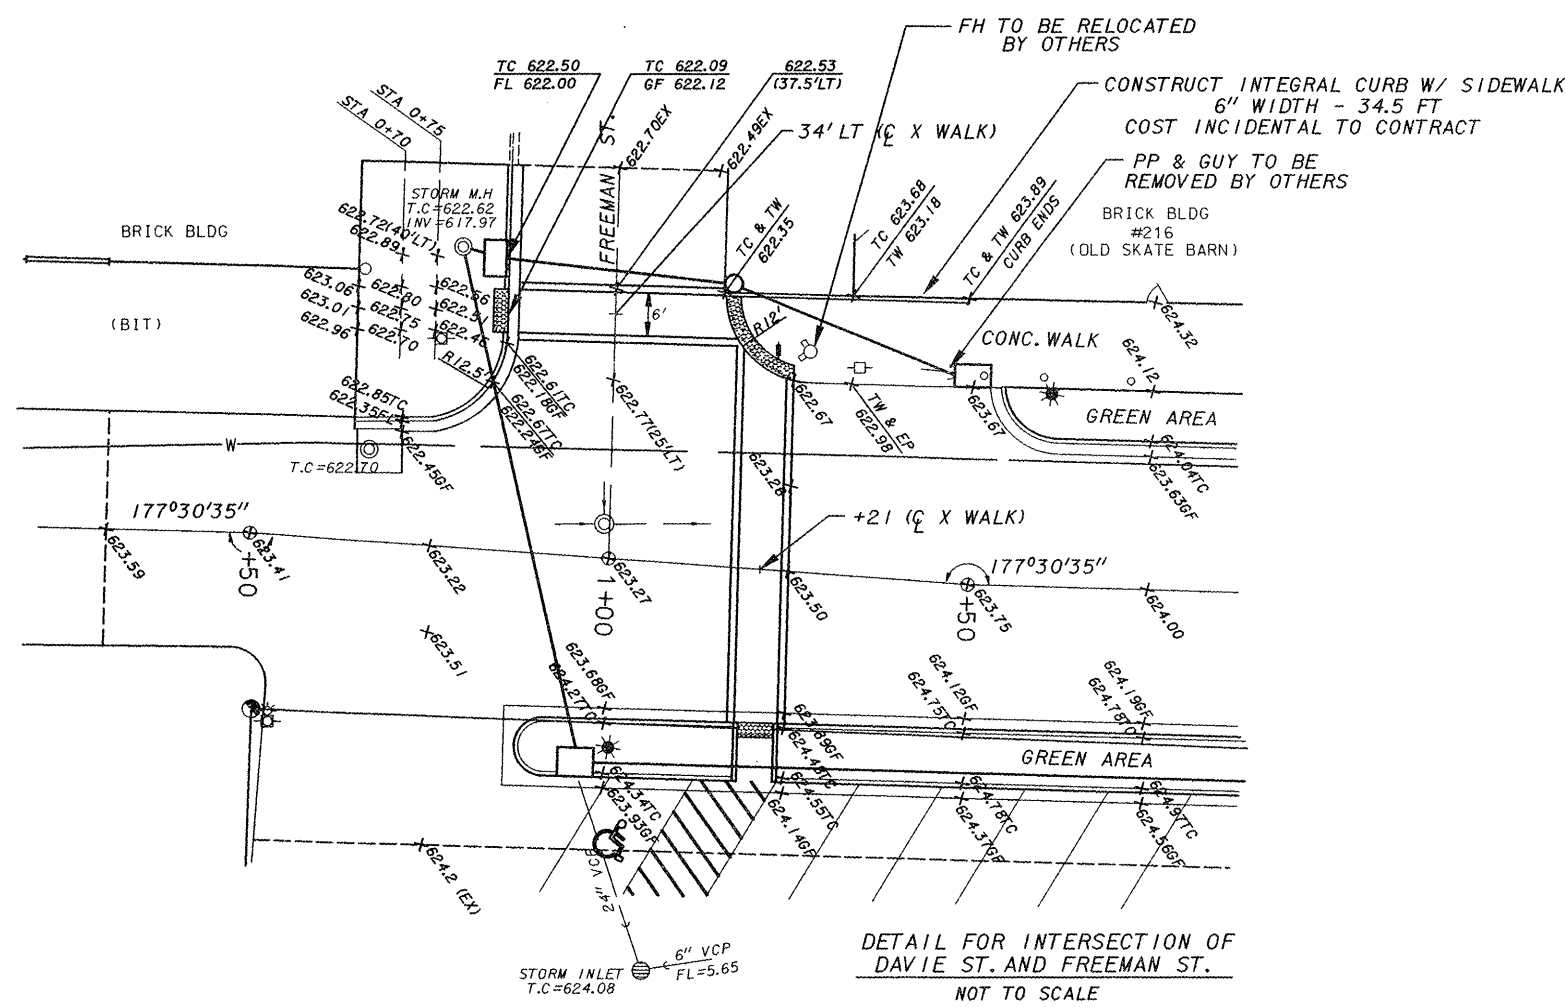

DETAIL FOR INTERSECTION OF DAVIE ST. AND FREEMAN ST.  
NOT TO SCALE

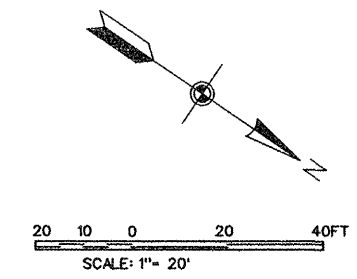

**LEGEND**  
 [Hatched Area] SIDEWALK REMOVAL - 7,435 SQ. FT.  
 [Dotted Area] PAVEMENT REMOVAL - 4,750 SQ. YDS.

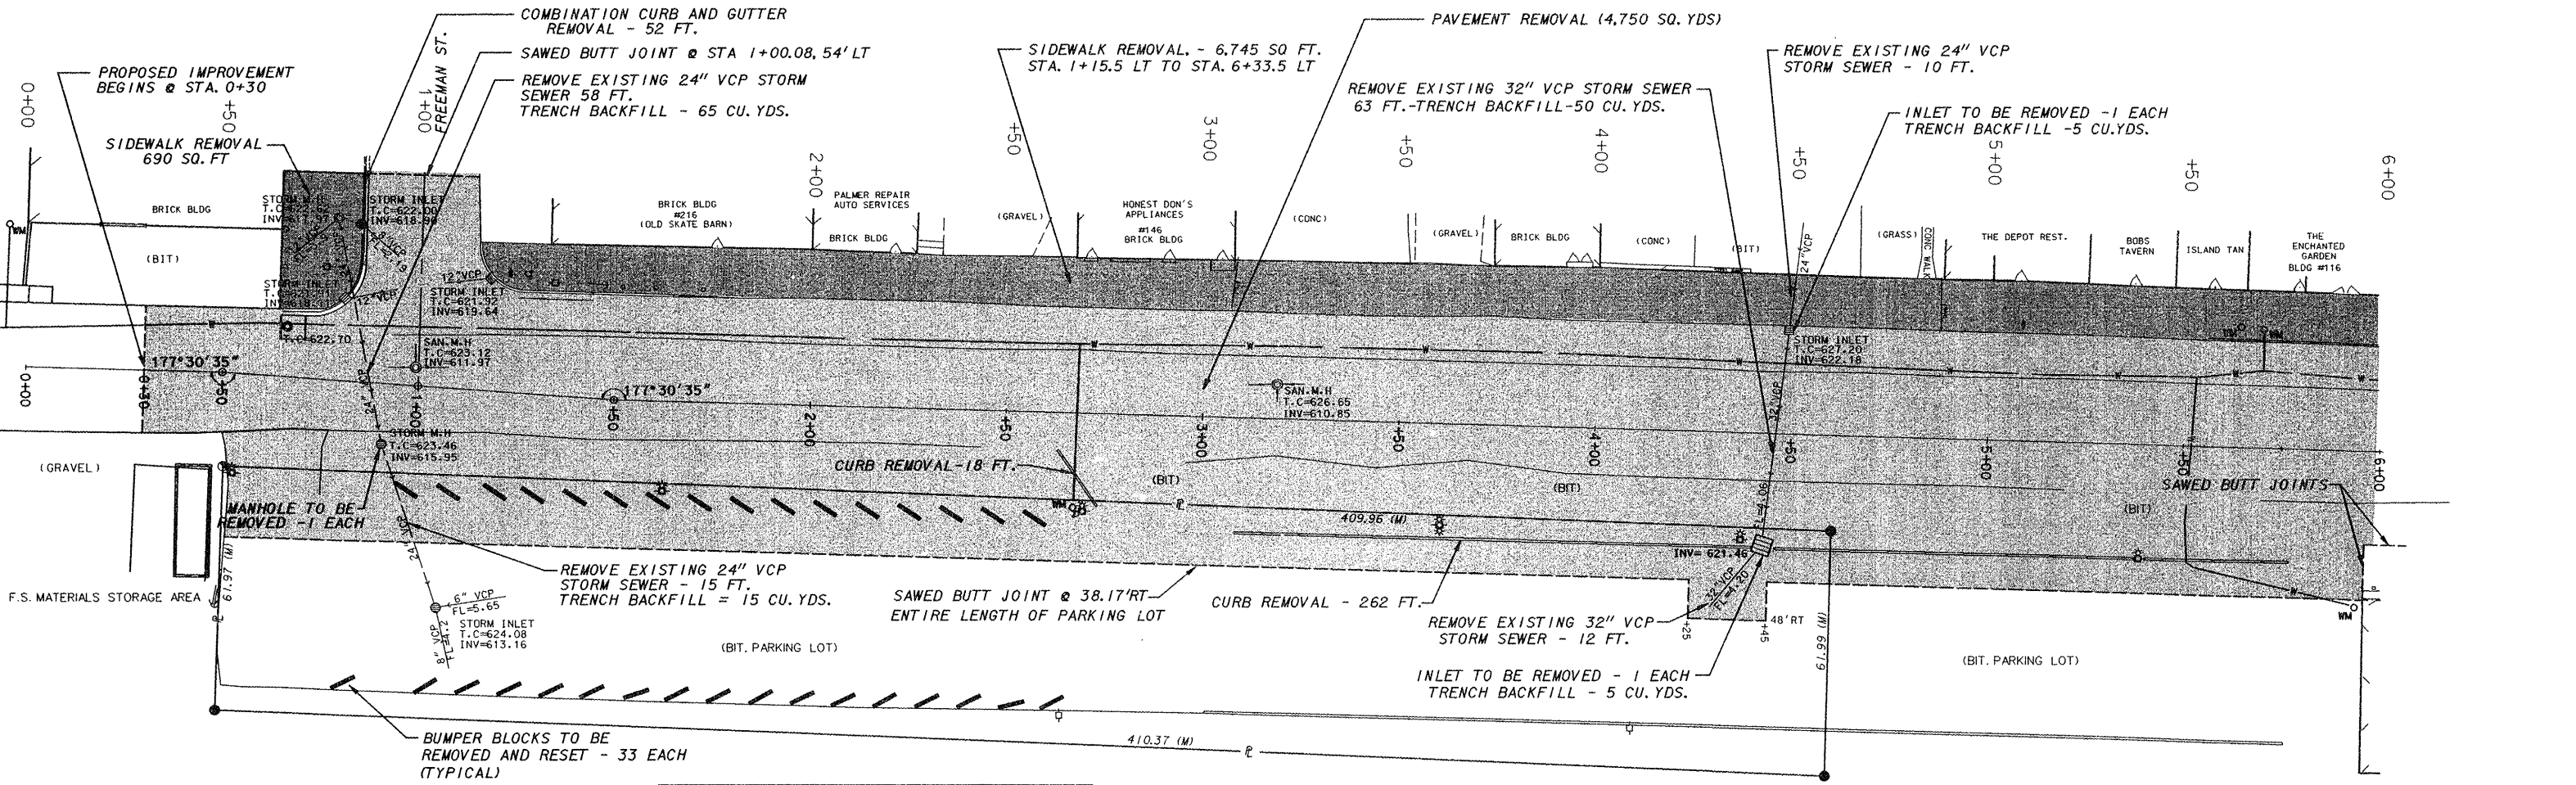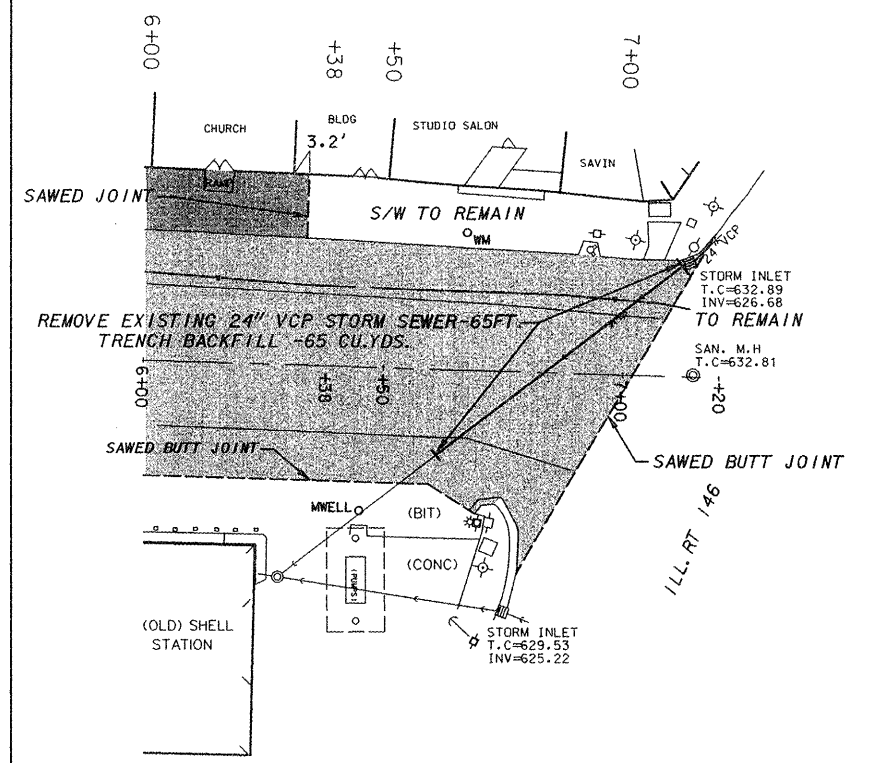

INLETS TO BE REMOVED - 3 EACH  
 ALL EXISTING STORM SEWERS IN THIS INTERSECTION TO BE REMOVED AND VOIDS FILLED WITH TRENCH BACKFILL - 20 CU. YDS. +55 FT.