




F.A.U. ROUTE	SECTION	COUNTY	TOTAL SHEETS	SHEET NUMBER
9910	10-00050-00-RS	UNION	16	13
CITY OF ANNA		PROJECT NO. M-5080(006)		
CONTRACT NO. 99470		JOB NO. C99-542-10		

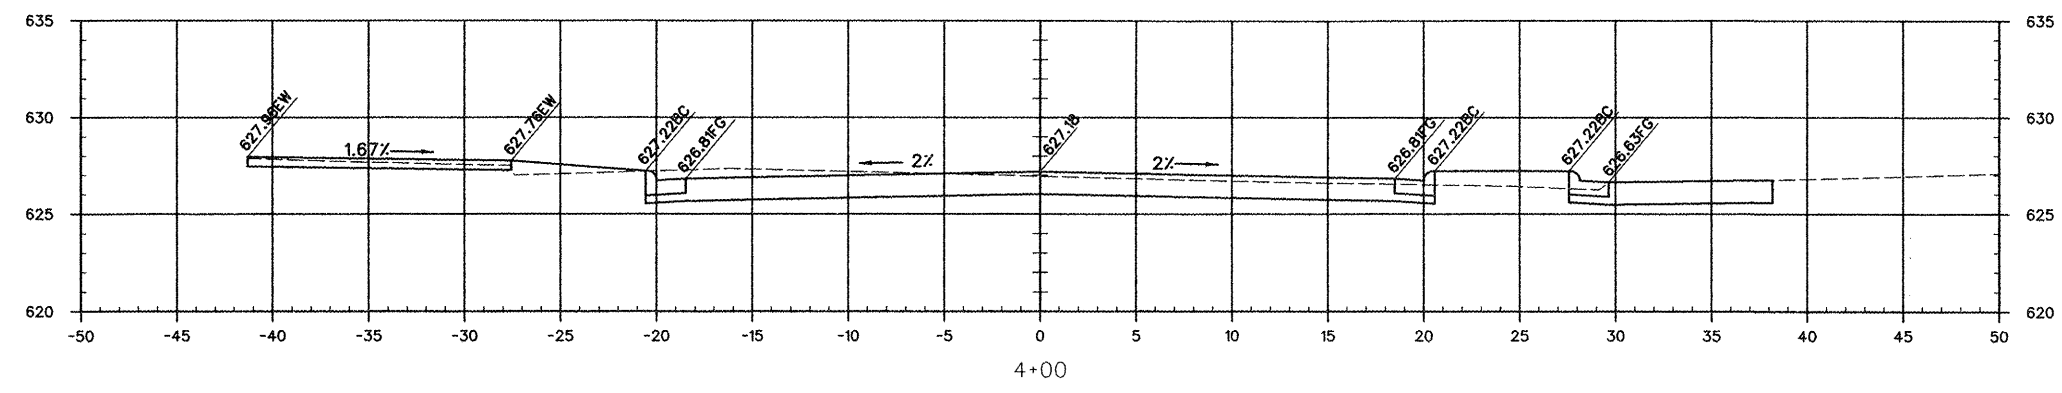


4+00

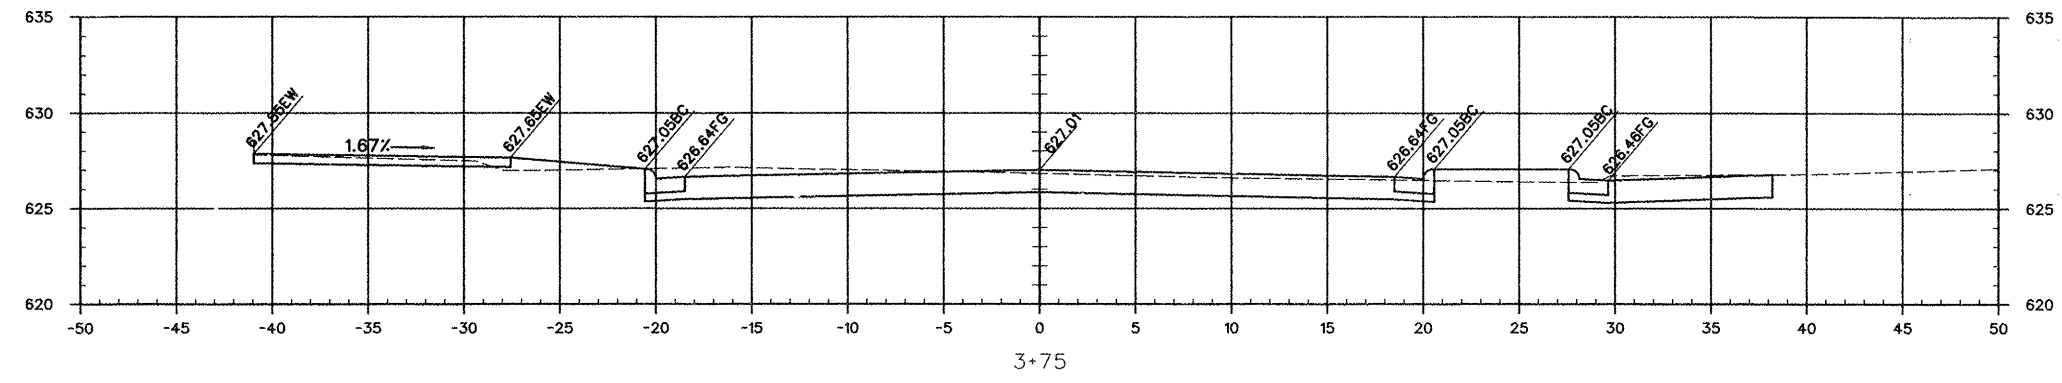


3+75

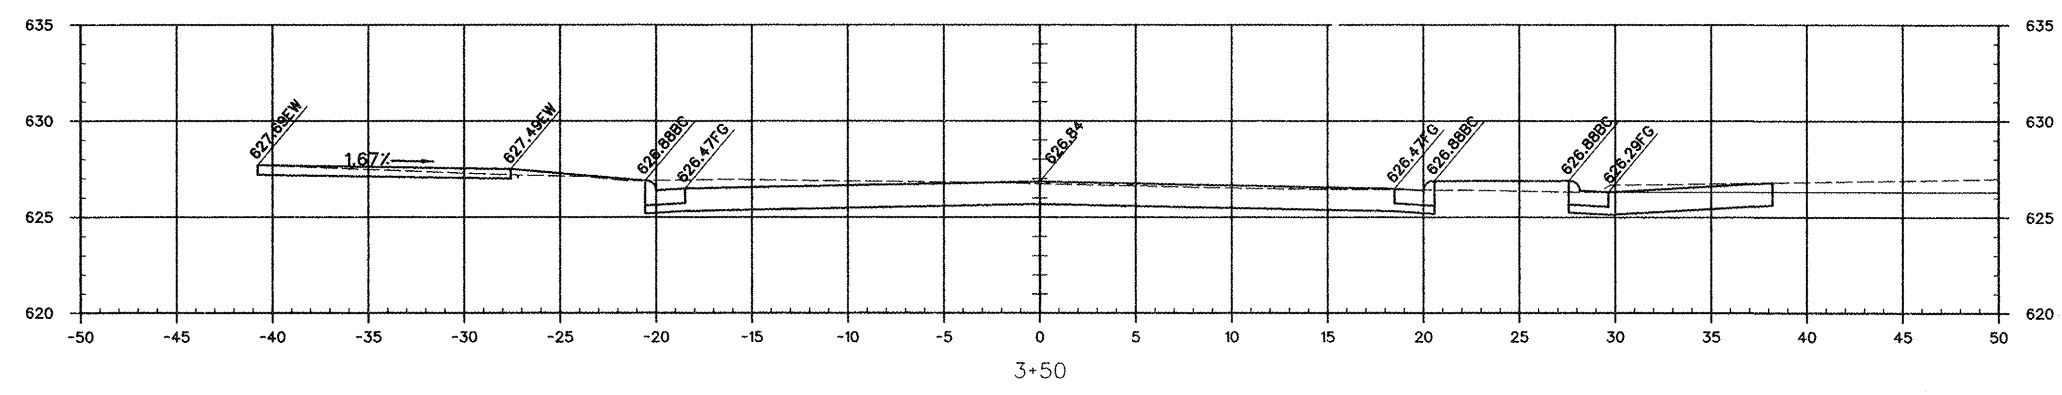

3+50

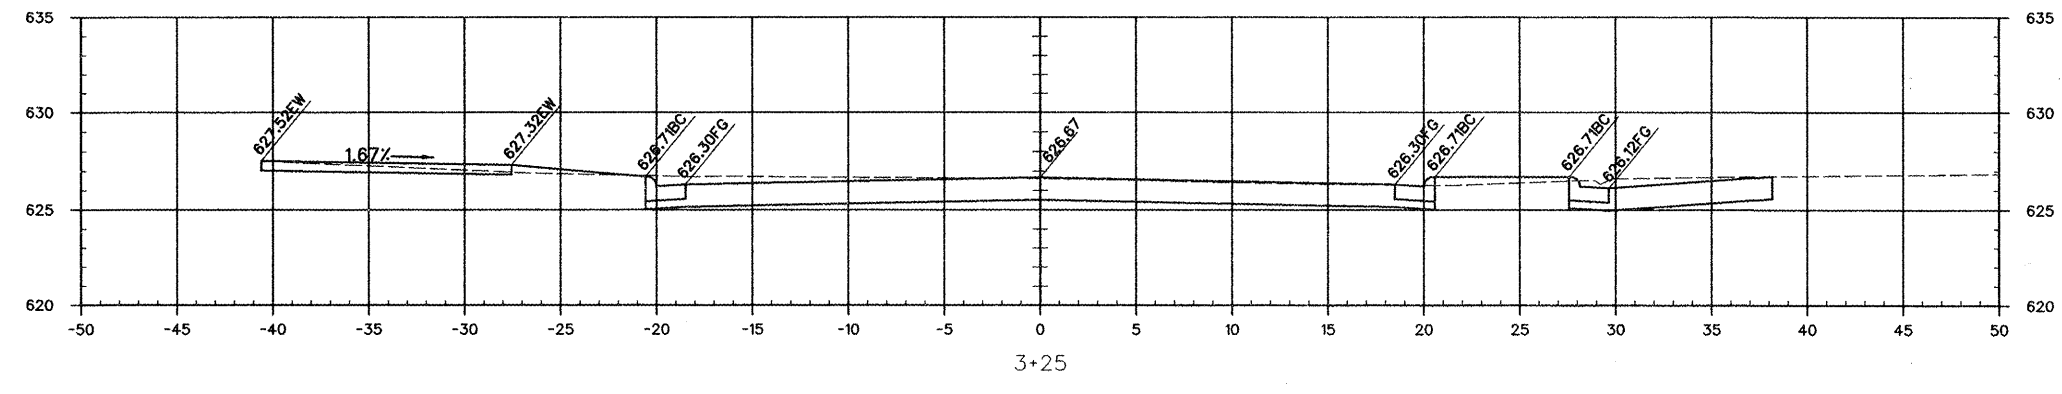

3+25

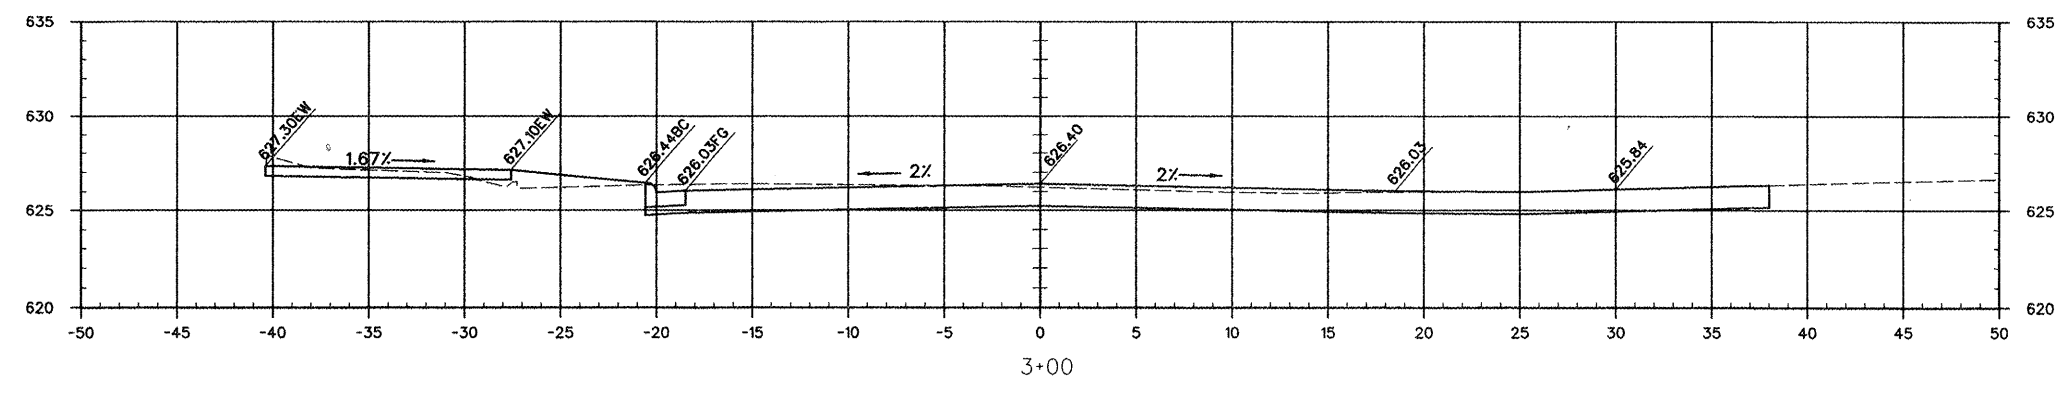

3+00

CITY OF ANNA  
UNION COUNTY, ILLINOIS  
IMPROVEMENTS TO EAST DAVIE STREET  
CROSS SECTIONS STA 3+00 - STA 4+00