
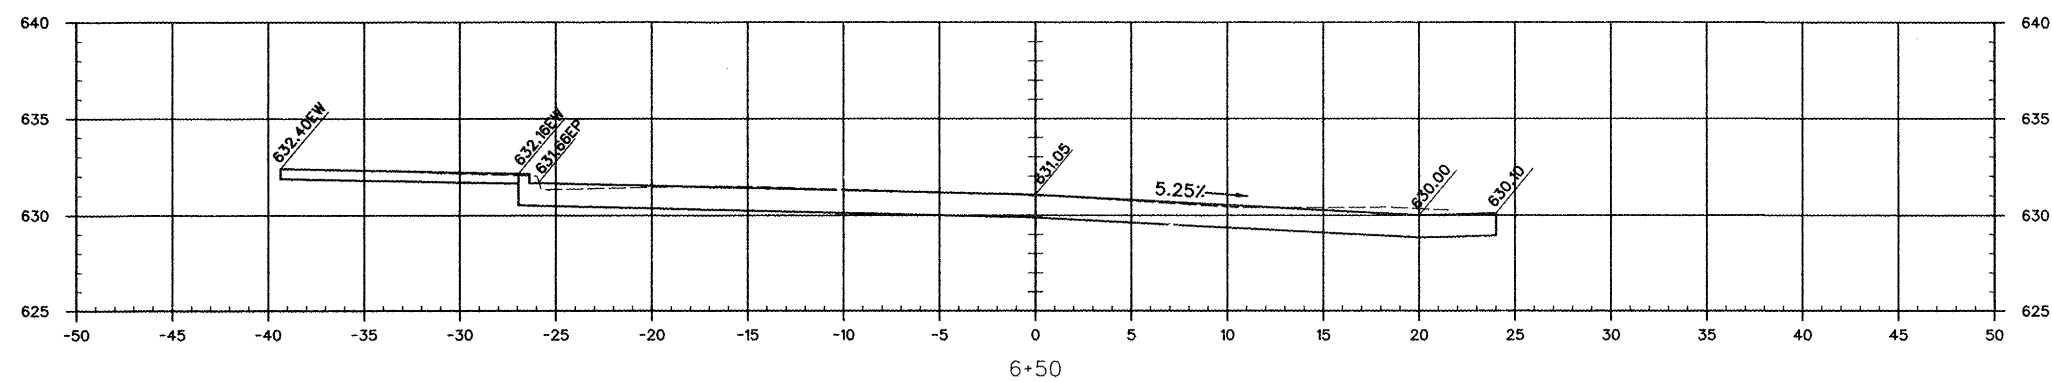
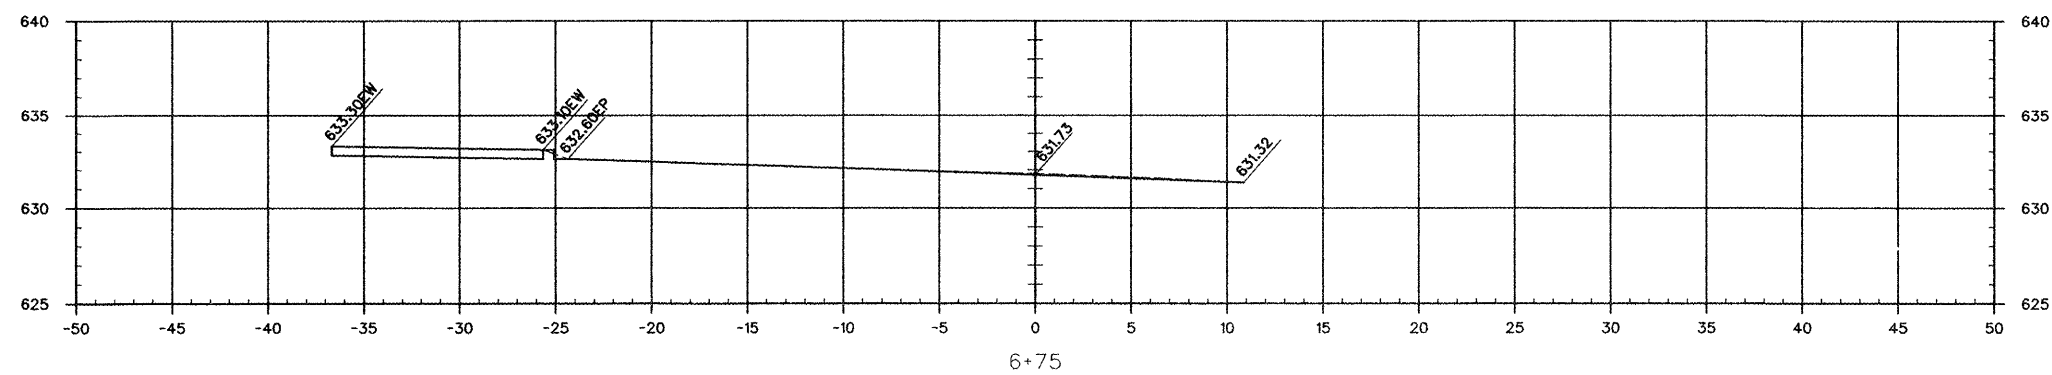


F.A.U. ROUTE	SECTION	COUNTY	TOTAL SHEETS	SHEET NUMBER
9910	10-00050-00-RS	UNION	16	16
CITY OF ANNA		PROJECT NO. M-5080(006)		
CONTRACT NO. 99470		JOB NO. C99-542-10		

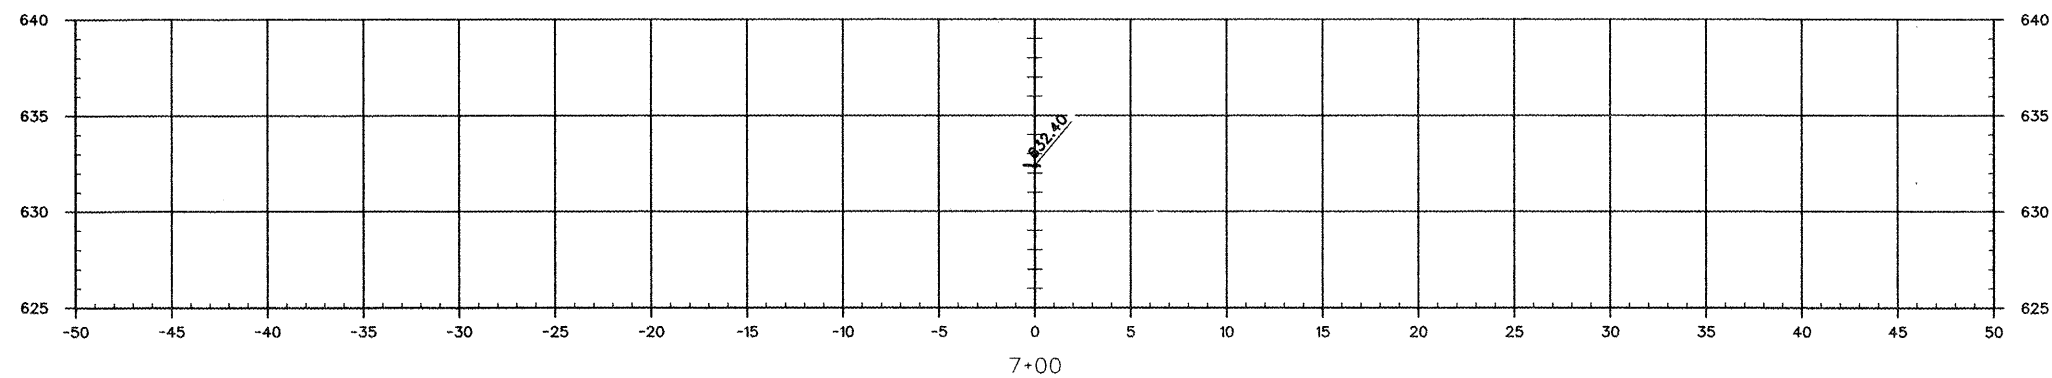

CITY OF ANNA
UNION COUNTY, ILLINOIS
IMPROVEMENTS TO EAST DAVIE STREET
CROSS SECTIONS STA 6+50 - STA 7+00