


DATE	
BY	
FINAL SURVEY	
SURVEYED	
PLOTTED	
TEMPLATE	
NOTE BOOK	
AREAS CHECKED	
NO.	

DATE	
BY	
ORIGINAL SURVEY	
SURVEYED	
PLOTTED	
TEMPLATE	
NOTE BOOK	
AREAS CHECKED	
NO.	

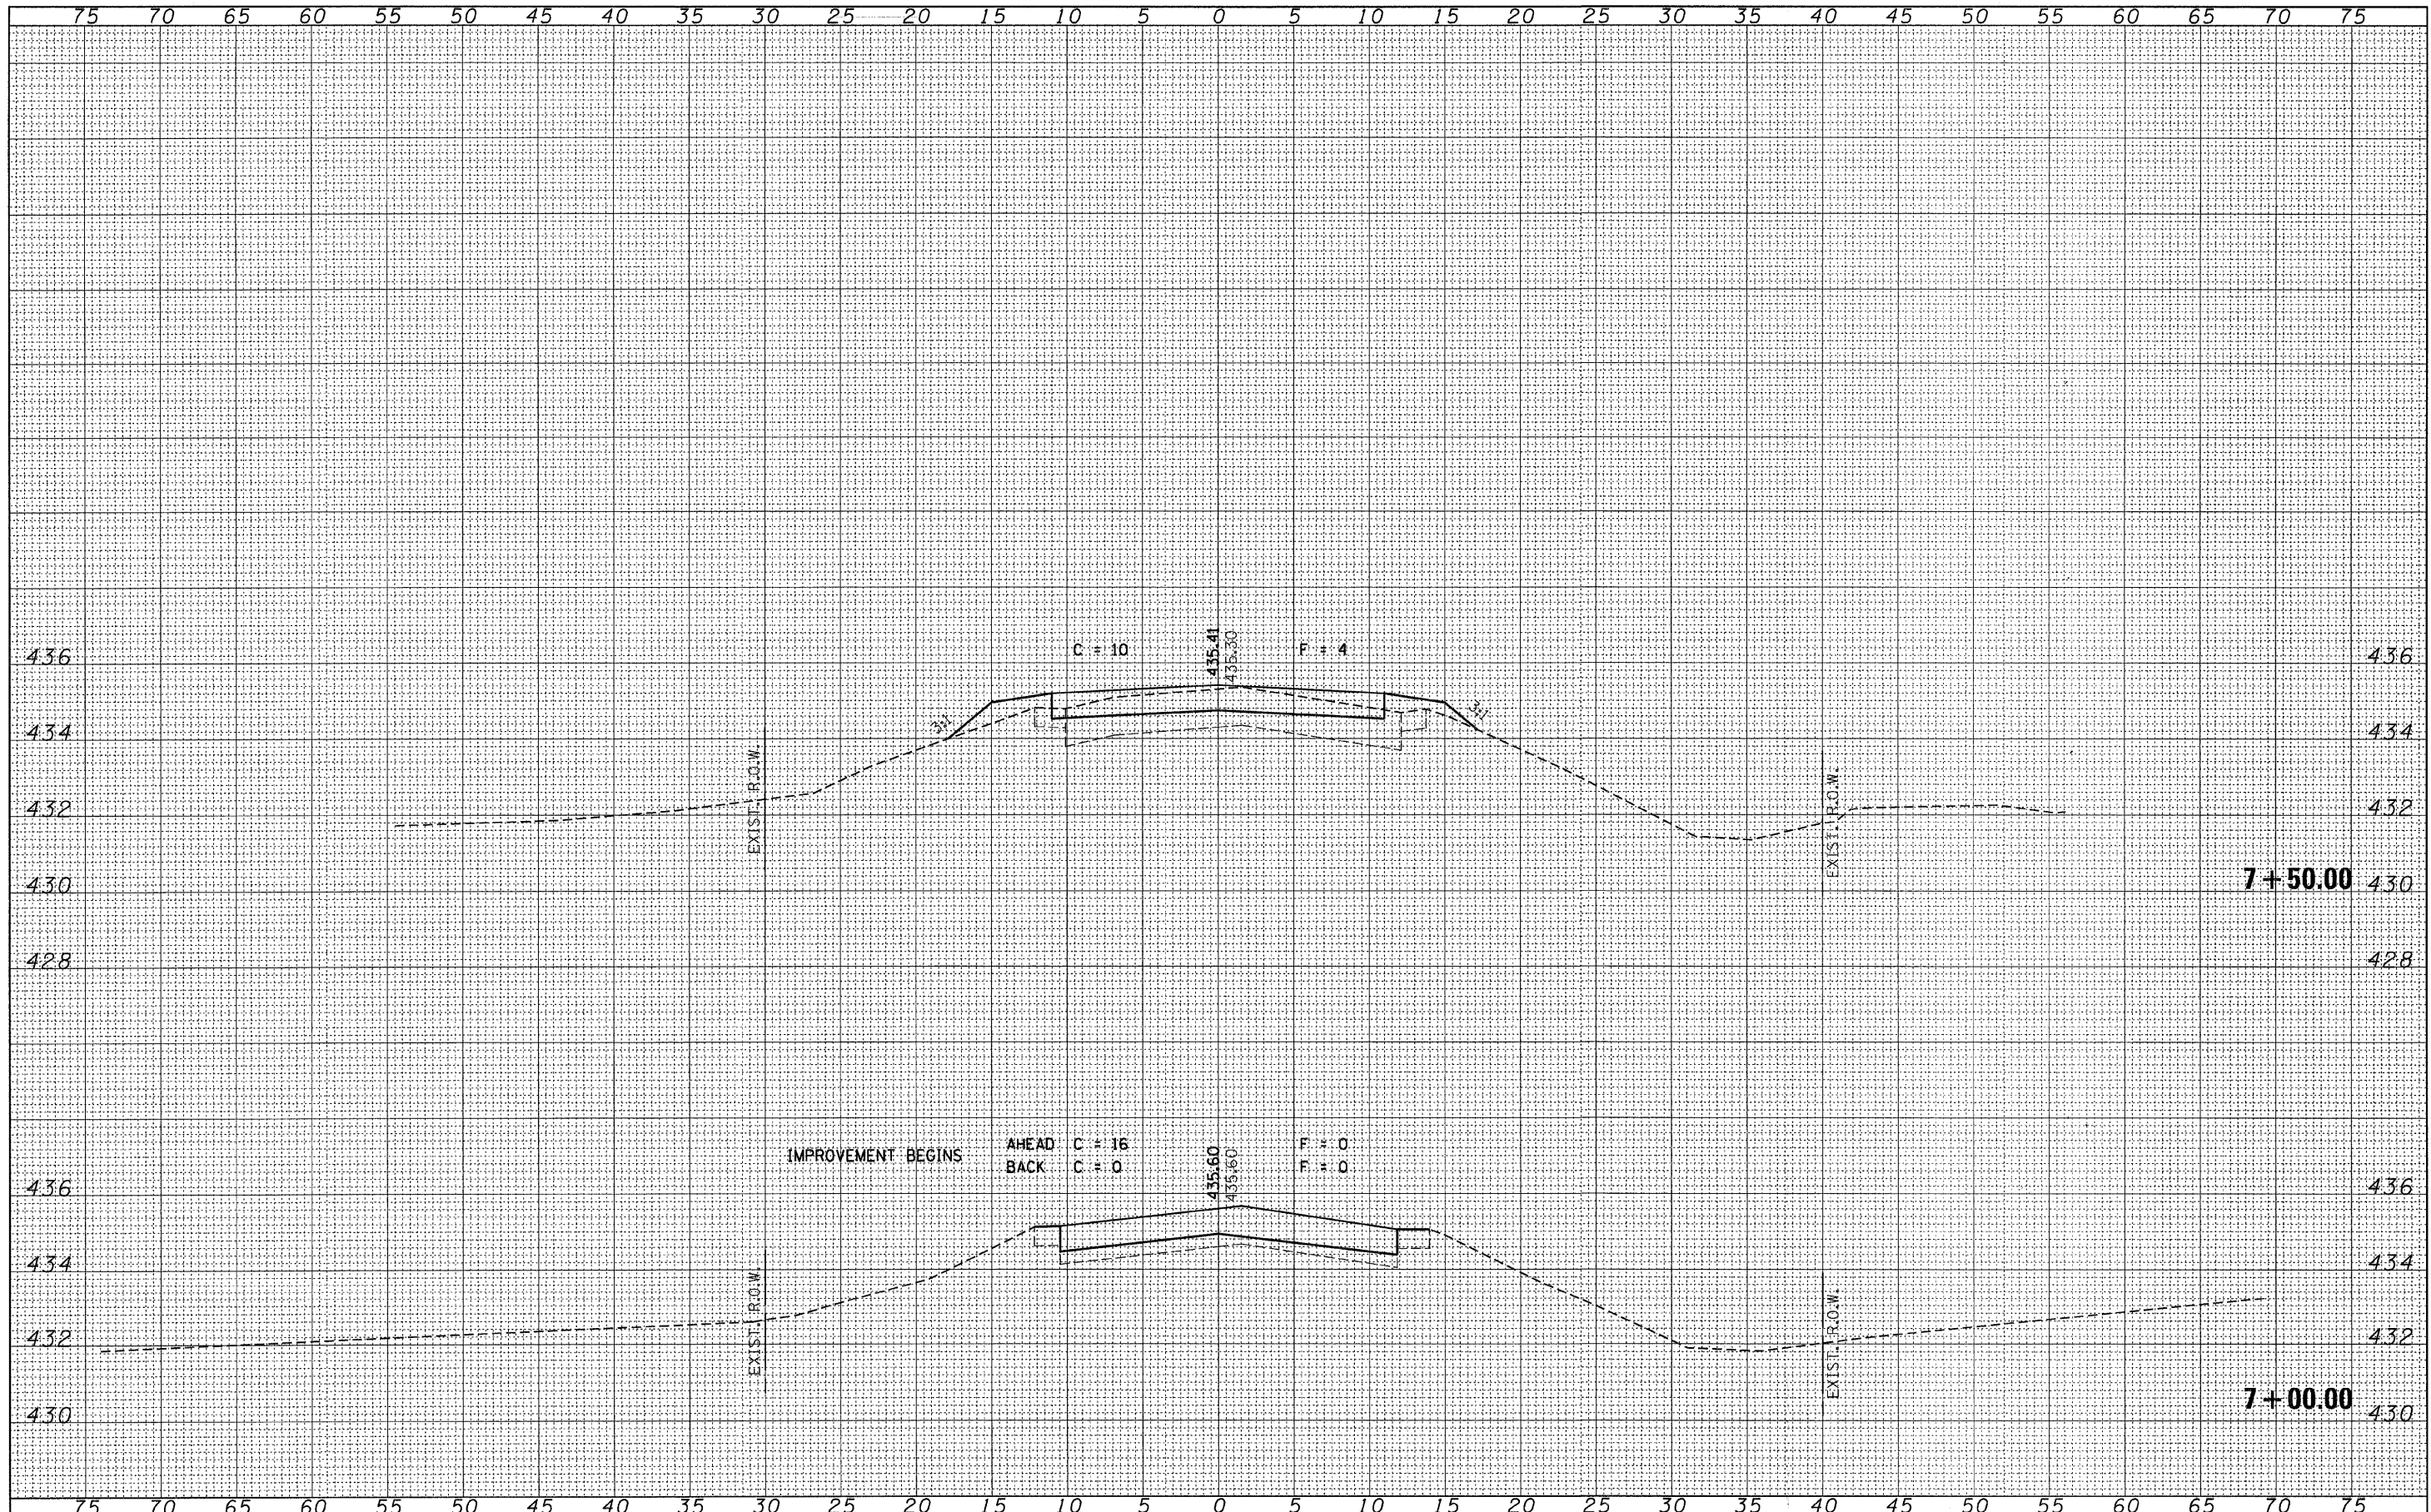

FILE NAME = 100238-sht-ex.dgn	USER NAME =	DESIGNED - J.W.F.	REVISED -	STATE OF ILLINOIS JEFFERSON COUNTY HIGHWAY DEPARTMENT	STATION CROSS SECTIONS SPRING GARDEN LANE				T.R.	SECTION	COUNTY	TOTAL SHEETS	SHEET NO.
HAMPTON, LENZINI AND RENWICK, INC. 3885 STEVENSON DRIVE, SUITE 207 SPRINGFIELD, ILLINOIS 62703	DESIGNED - J.W.F.	REVISED -			364	10-04106-00-BR	JEFFERSON	27	7				
ILLINOIS PROFESSIONAL DESIGN FIRM LS / PE / SE CORP. 184-000000	DRAWN - D.T.M.	REVISED -			CONTRACT NO. 99472								
PLOT SCALE =	CHECKED - S.W.M.	REVISED -			ILLINOIS FED. AID PROJECT BROS-00810671								
PLOT DATE = 3/1/2012	DATE - 02/29/12	REVISED -			SCALE: H5:V2 SHEET NO. OF SHEETS STA. 7+00.00 TO STA. 7+50.00								