


DATE	
BY	
FINAL SURVEY	SURVEYED
NOTE BOOK	PLOTTED
NO.	DATE
	AREAS CHECKED

DATE	
BY	
ORIGINAL SURVEY	SURVEYED
NOTE BOOK	PLOTTED
NO.	DATE
	AREAS CHECKED

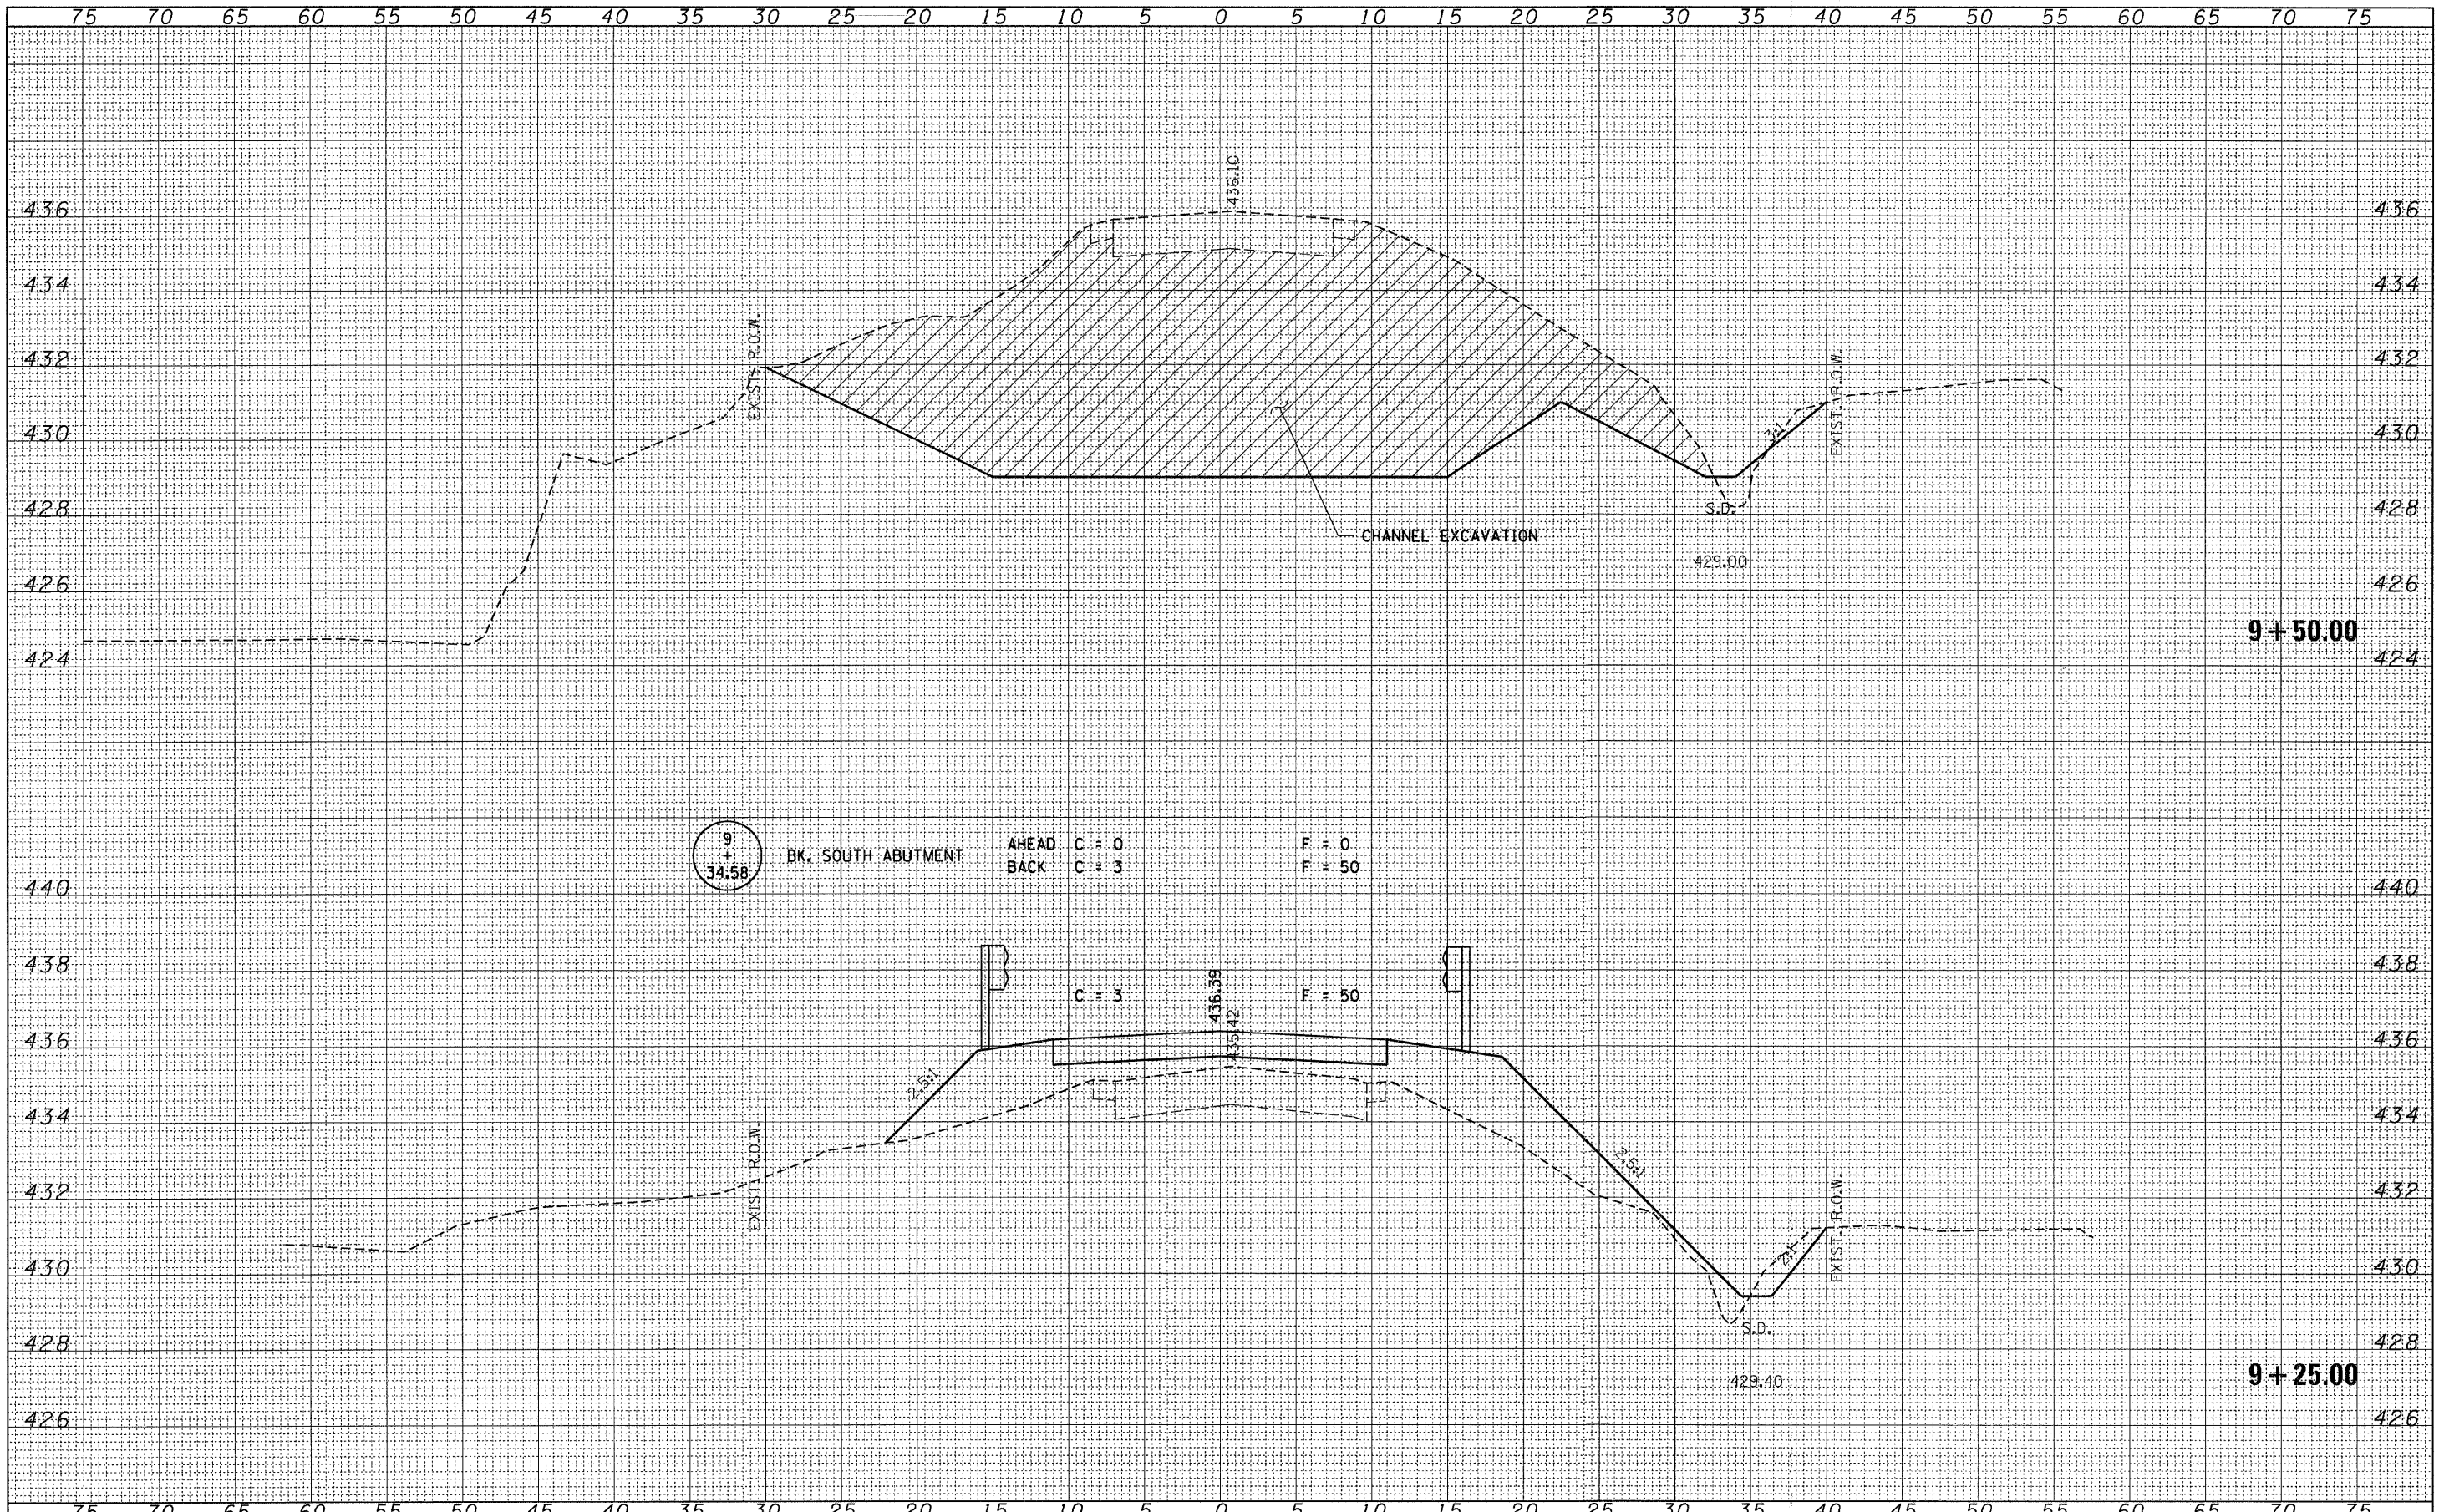

FILE NAME = 100238-ah-axs.dgn	USER NAME =	DESIGNED - J.W.F.	REVISED -	<b>STATE OF ILLINOIS</b> <b>JEFFERSON COUNTY HIGHWAY DEPARTMENT</b>	<b>STATION CROSS SECTIONS</b> <b>SPRING GARDEN LANE</b>		T.R.	SECTION	COUNTY	TOTAL SHEETS	SHEET NO.
HAMPTON, LENZINI AND RENWICK, INC. 3085 STEVENSON DRIVE, SUITE 201 SPRINGFIELD, ILLINOIS 62703 ILLINOIS PROFESSIONAL DESIGN FIRM L1 / PE / SE CORP. 164-000939	PLOT SCALE =	DRAWN - D.T.M.	REVISED -		364	10-04106-00-BR	JEFFERSON	27	10		
PLOT DATE = 3/1/2012	CHECKED - S.W.M.	REVISED -	REVISED -		SCALE: H5V2		SHEET NO. OF SHEETS		STA. 9+25.00 TO STA. 9+50.00	CONTRACT NO. 99472	
	DATE - 02/29/12	REVISED -	REVISED -		ILLINOIS FED. AID PROJECT BROS-00810671						