
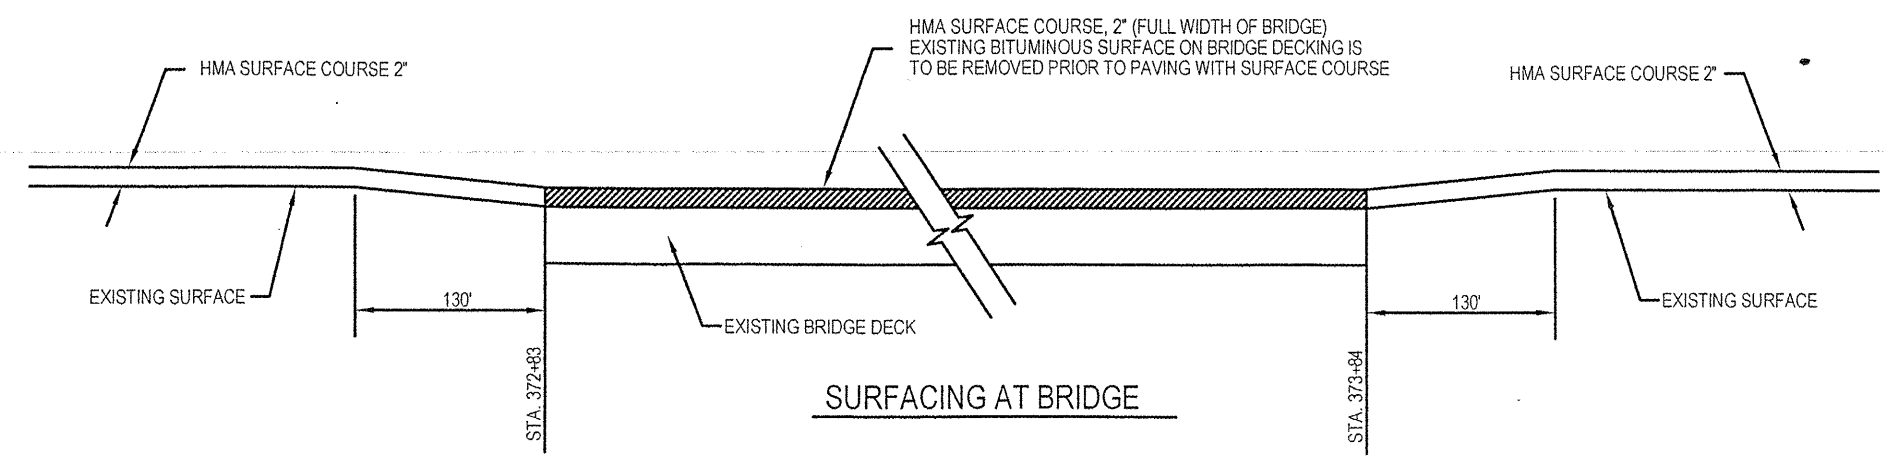
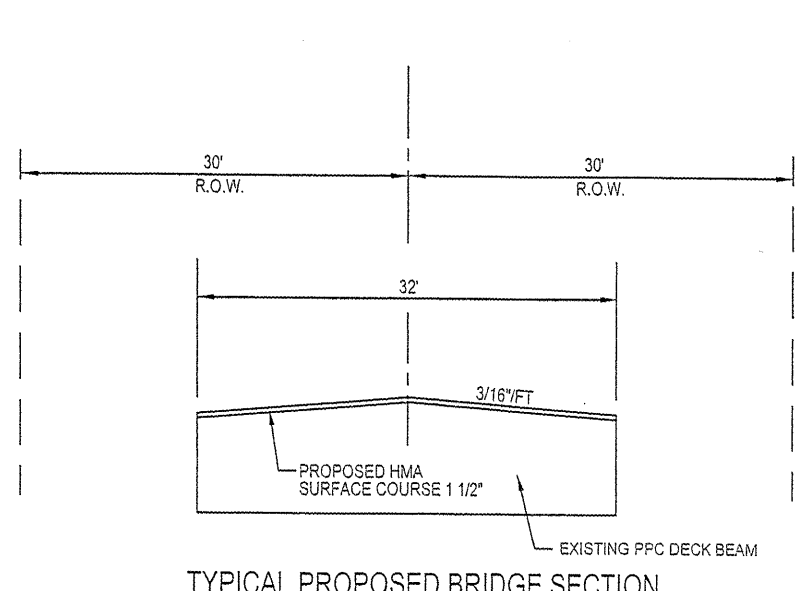
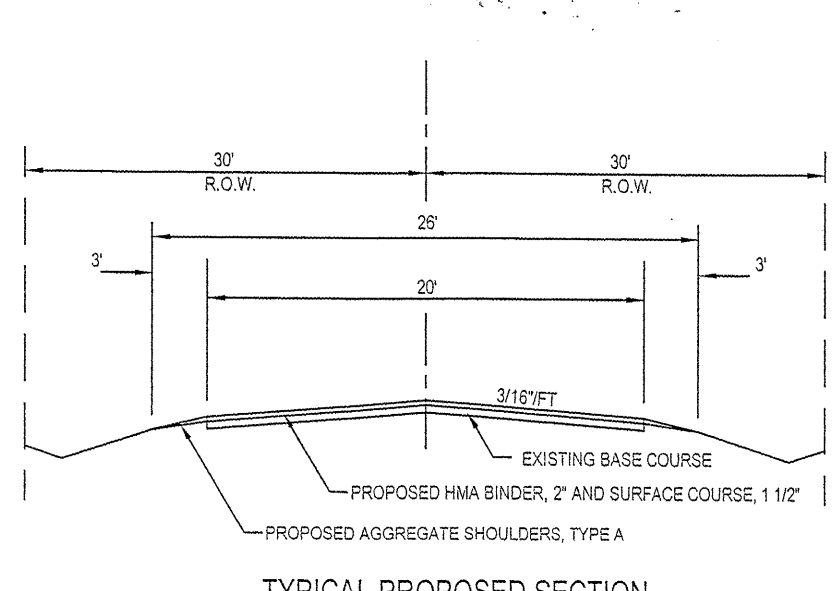
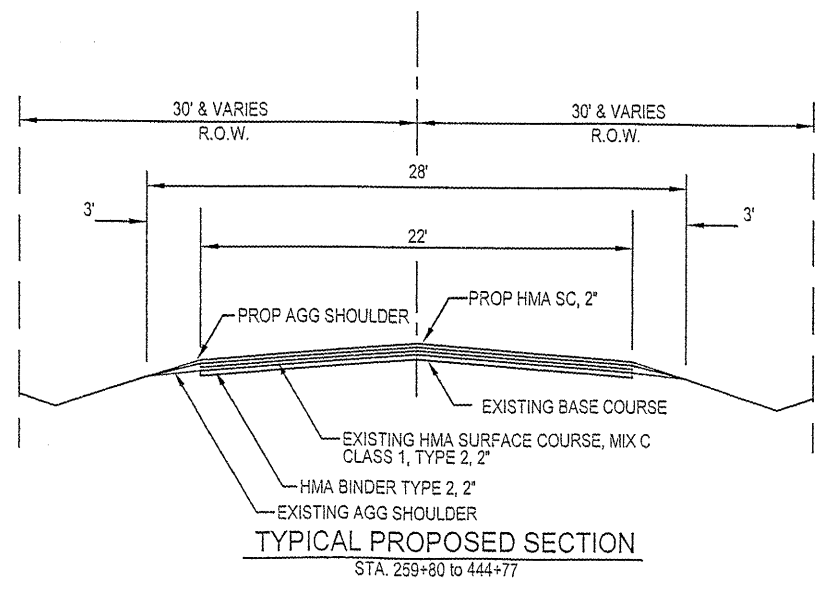
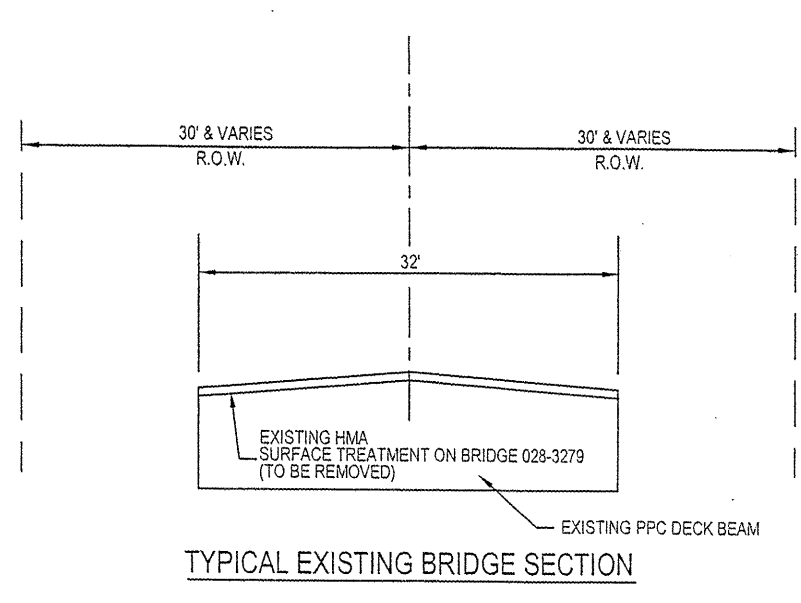
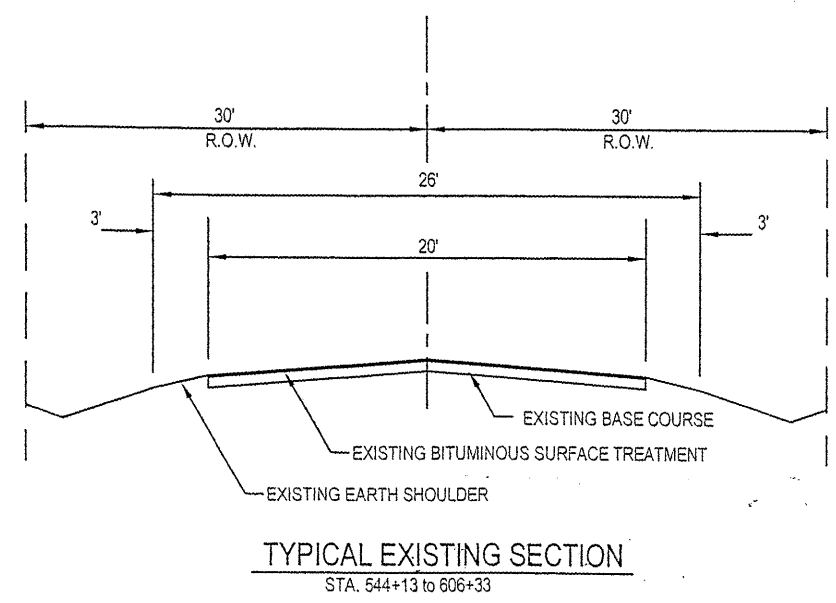


ROUTE	SECTION	COUNTY	TOTAL SHEETS	SHEET NO.
FAS 963	07-00143-00-RS	FRANKLIN	10	2
CONTRACT No.:			99473	

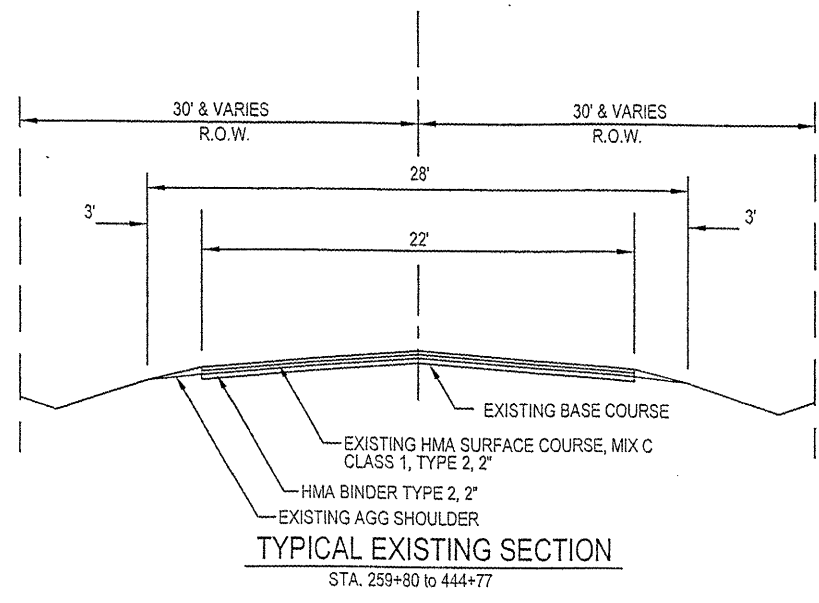

TYPICAL SECTIONS
& MISCELLANEOUS DETAILS