

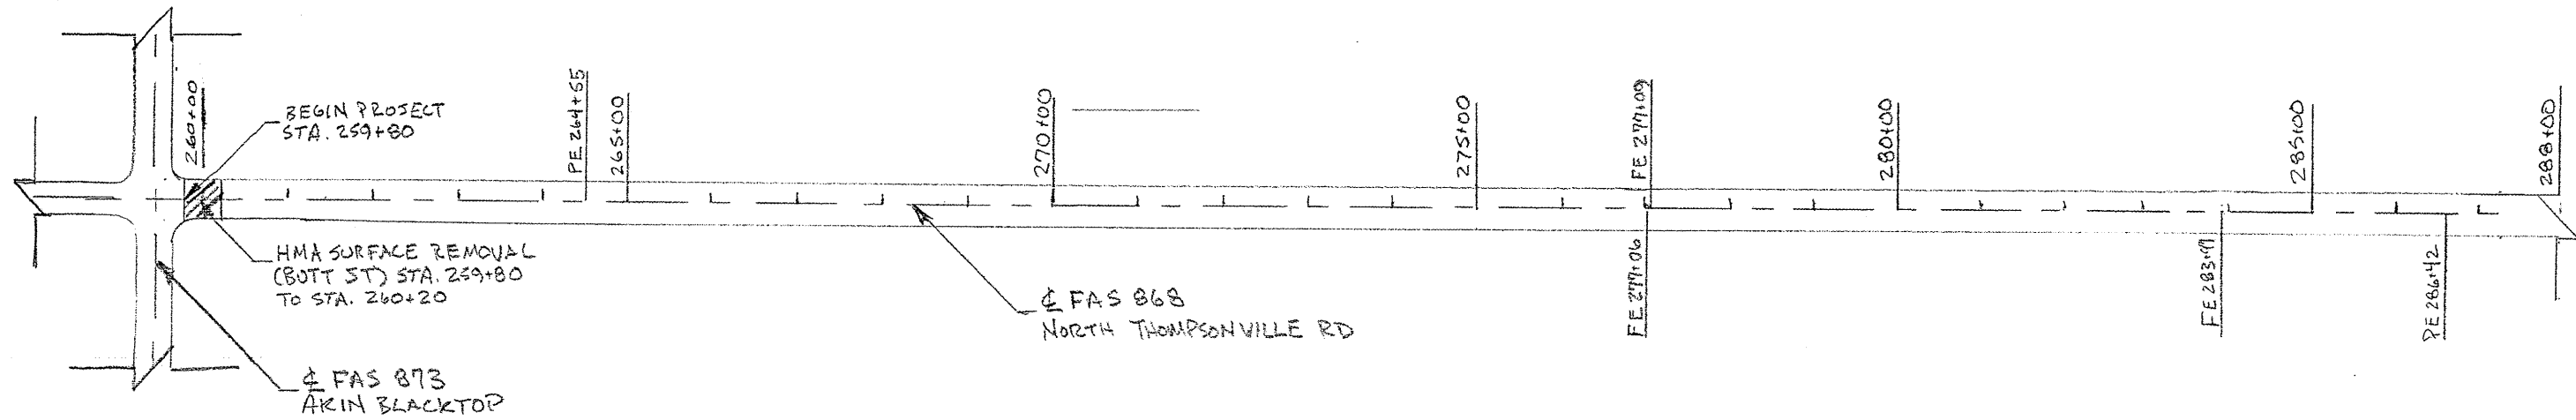
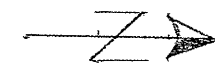


SCALE: 1" = 200'

ROUTE	SECTION	COUNTY	TOTAL SHEETS	SHEET NO.
FAS 868	C7-00167-00-RS	FRANKLIN	10	6
CONTRACT NO.:				99473

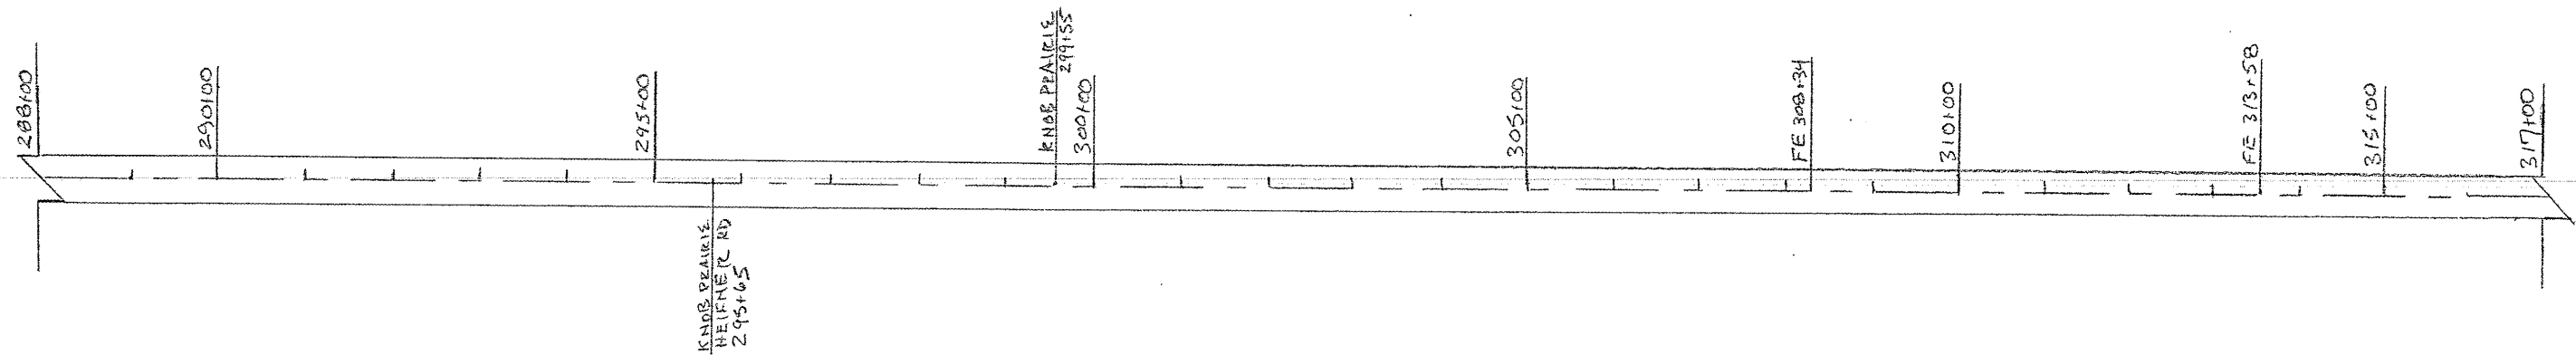

SCALE: 1" = 200'

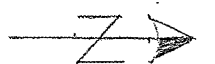

PLAN  
STATION 259+80 TO 317+00