



SCALE: 1" = 200'

ROUTE	SECTION	COUNTY	TOTAL SHEETS	SHEET NO.
PA 898	07-0017-00-RE	FRANKLIN	10	9
CONTRACT No.: 99473				

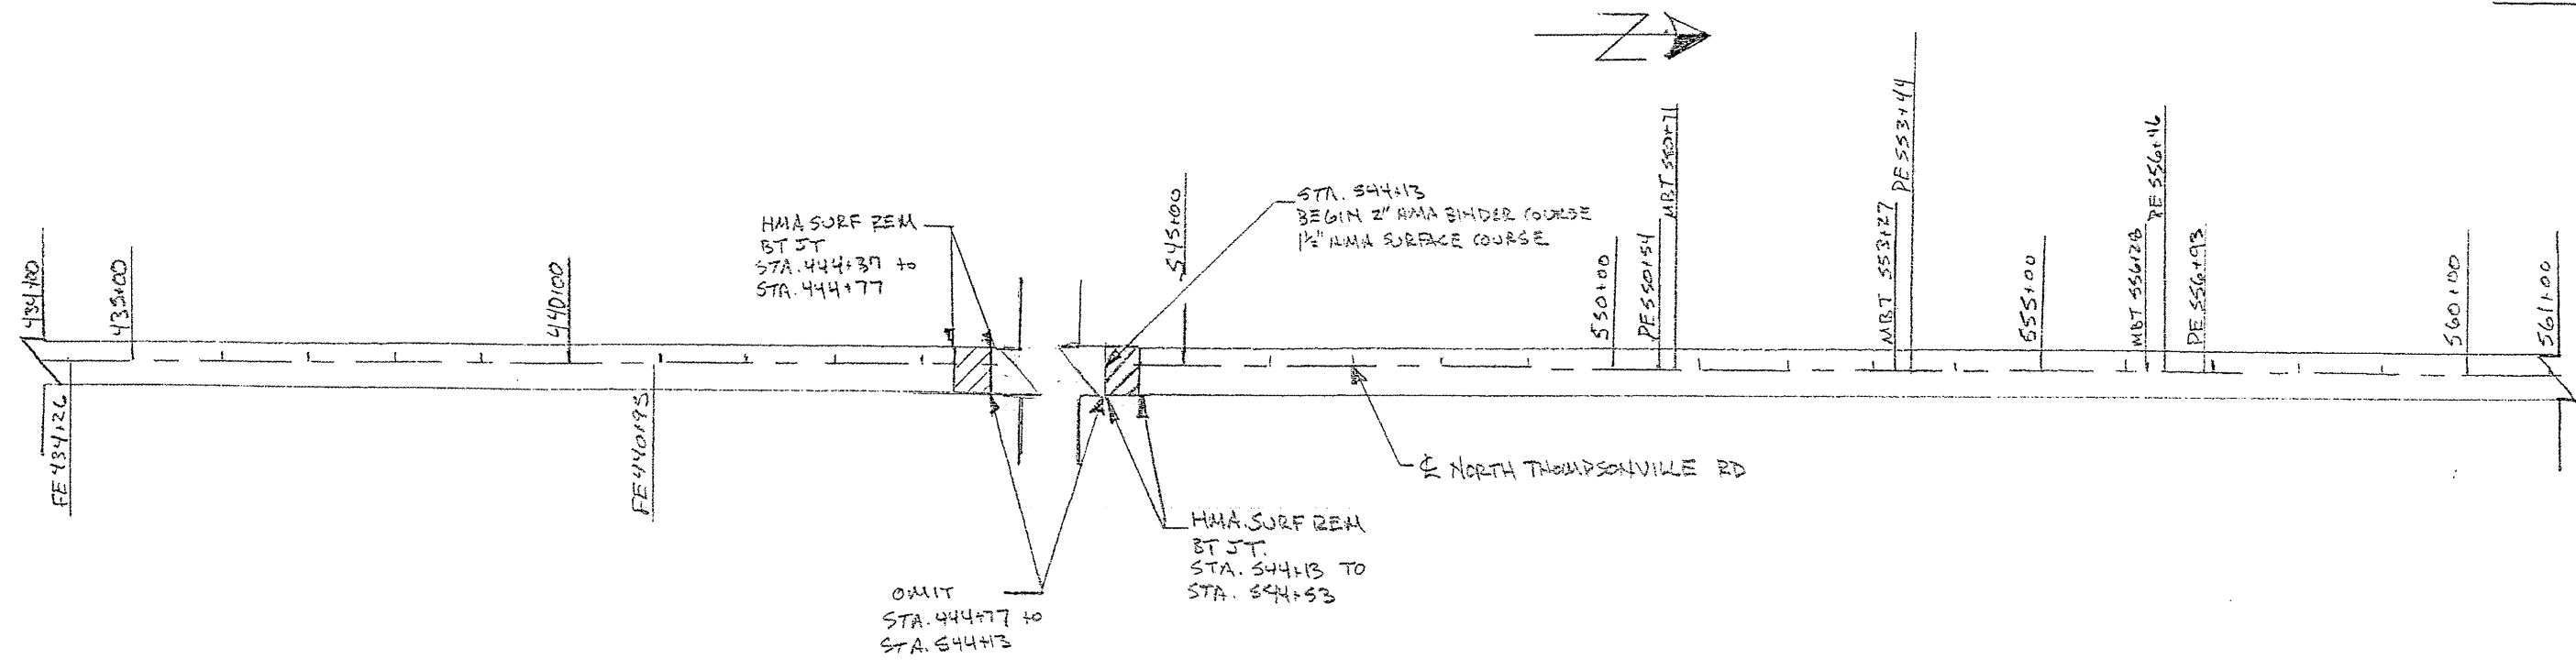

SCALE: 1" = 200'

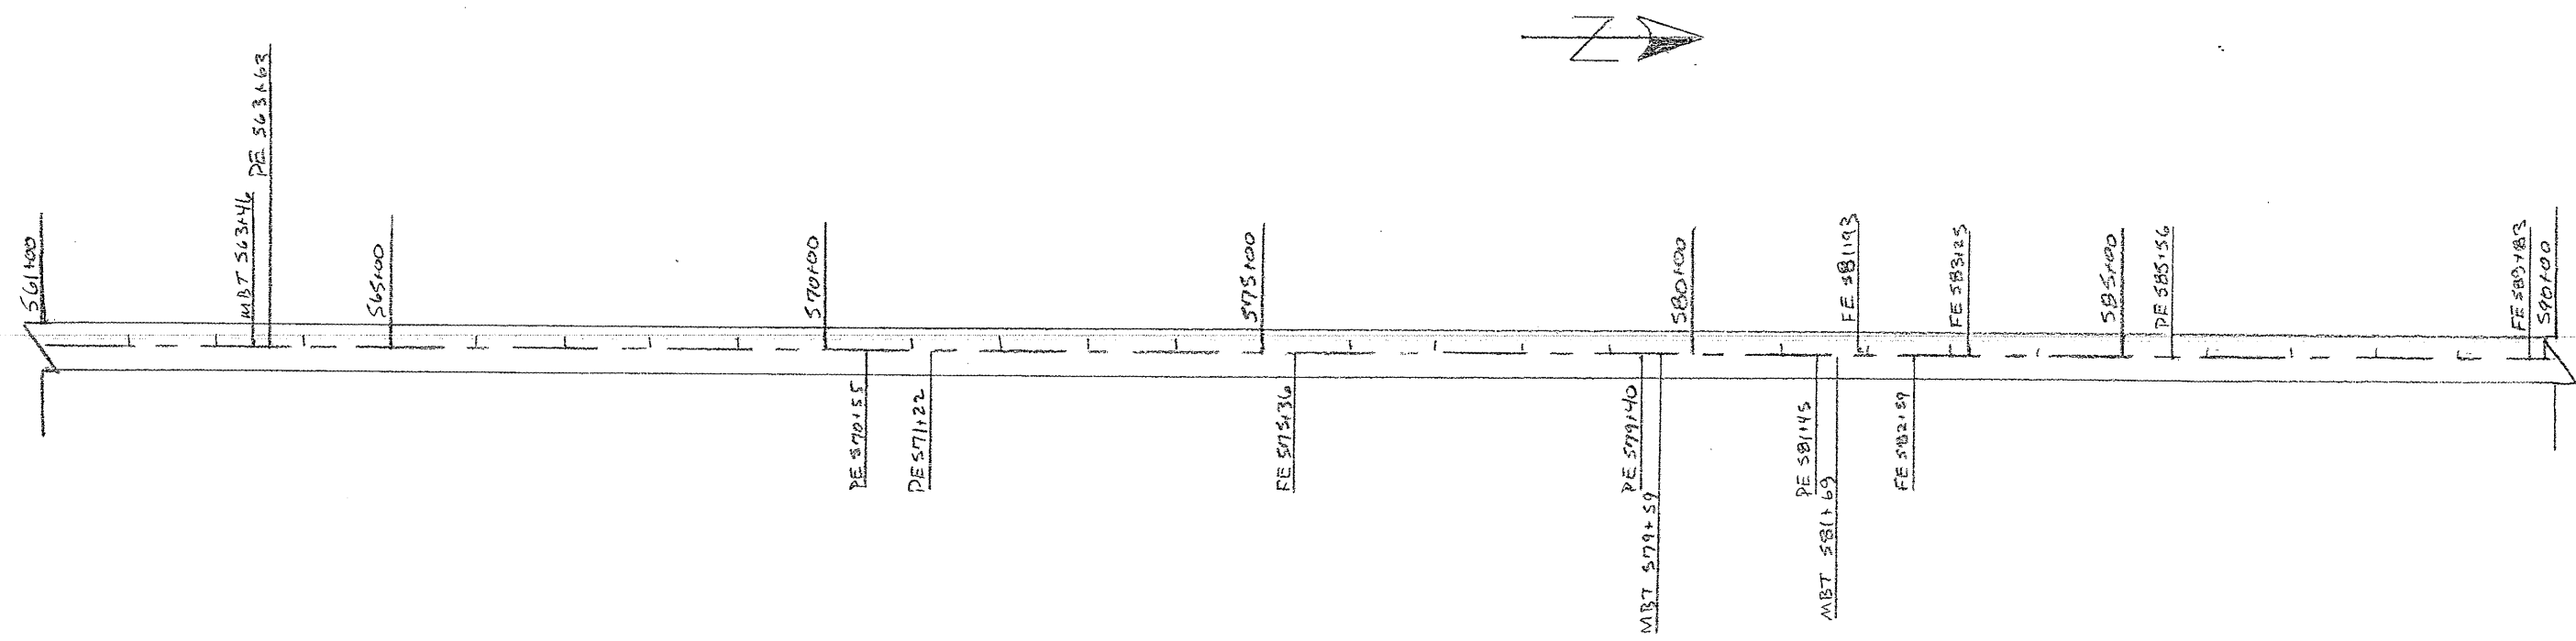

PLAN
STATION 434100 TO 590100