



TYPICAL EXISTING SECTION

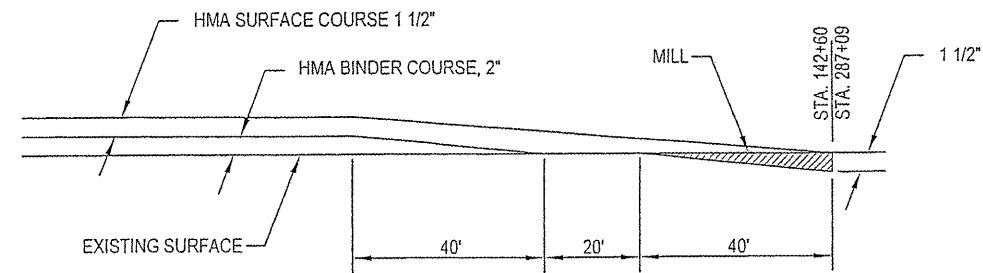


BUTT JOINT

LOCATION	COLD MILLING
STA. 142+60 TO 142+60	88.89
STA. 286+69 TO 287+09	88.89
158+45 TO 158+79	113.33
TOTAL	177.78

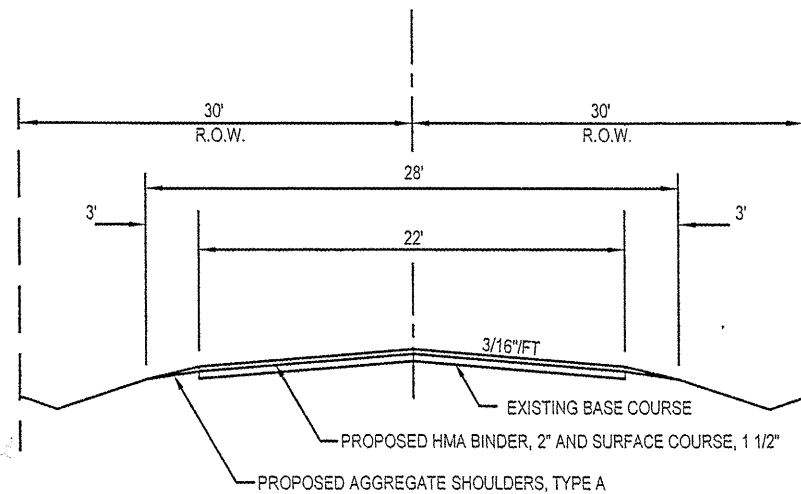

TYPICAL PROPOSED SECTION

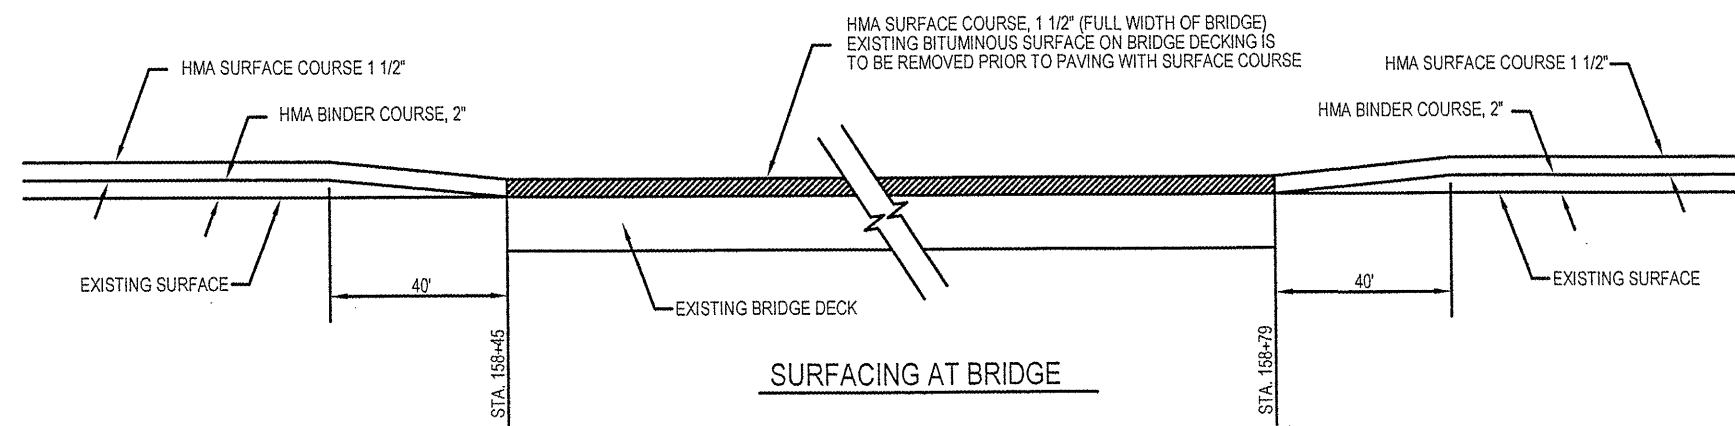

SURFACING AT BRIDGE

EASTBOUND LANE			WESTBOUND LANE			STATION	EDGE LINE (WHITE SOLID)
STATION	NO PASSING (YELLOW SOLID)	CENTERLINE (YELLOW DASHED)	STATION	NO PASSING (YELLOW SOLID)	CENTERLINE (YELLOW DASHED)		
142+60 TO 149+84		181	149+84 TO 154+31		112	142+60 TO 287+09	28882
149+84 TO 154+31	447		157+04 TO 160+84	380			
154+31 TO 215+93		1541	215+93 TO 218+88		74		
215+93 TO 218+88	295		223+07 TO 226+44	337			
218+88 TO 224+21		133	226+44 TO 229+98		89		
224+21 TO 229+98	577		229+98 TO 238+28	830			
229+98 TO 287+09		1428					
TOTALS	1319	3283		1547	275	TOTALS	28882