



ROUTE	SECTION	COUNTY	TOTAL SHEETS	SHEET NO.
FAS 873	08-00173-00-RS	FRANKLIN	6	4
CONTRACT No.:			99475	

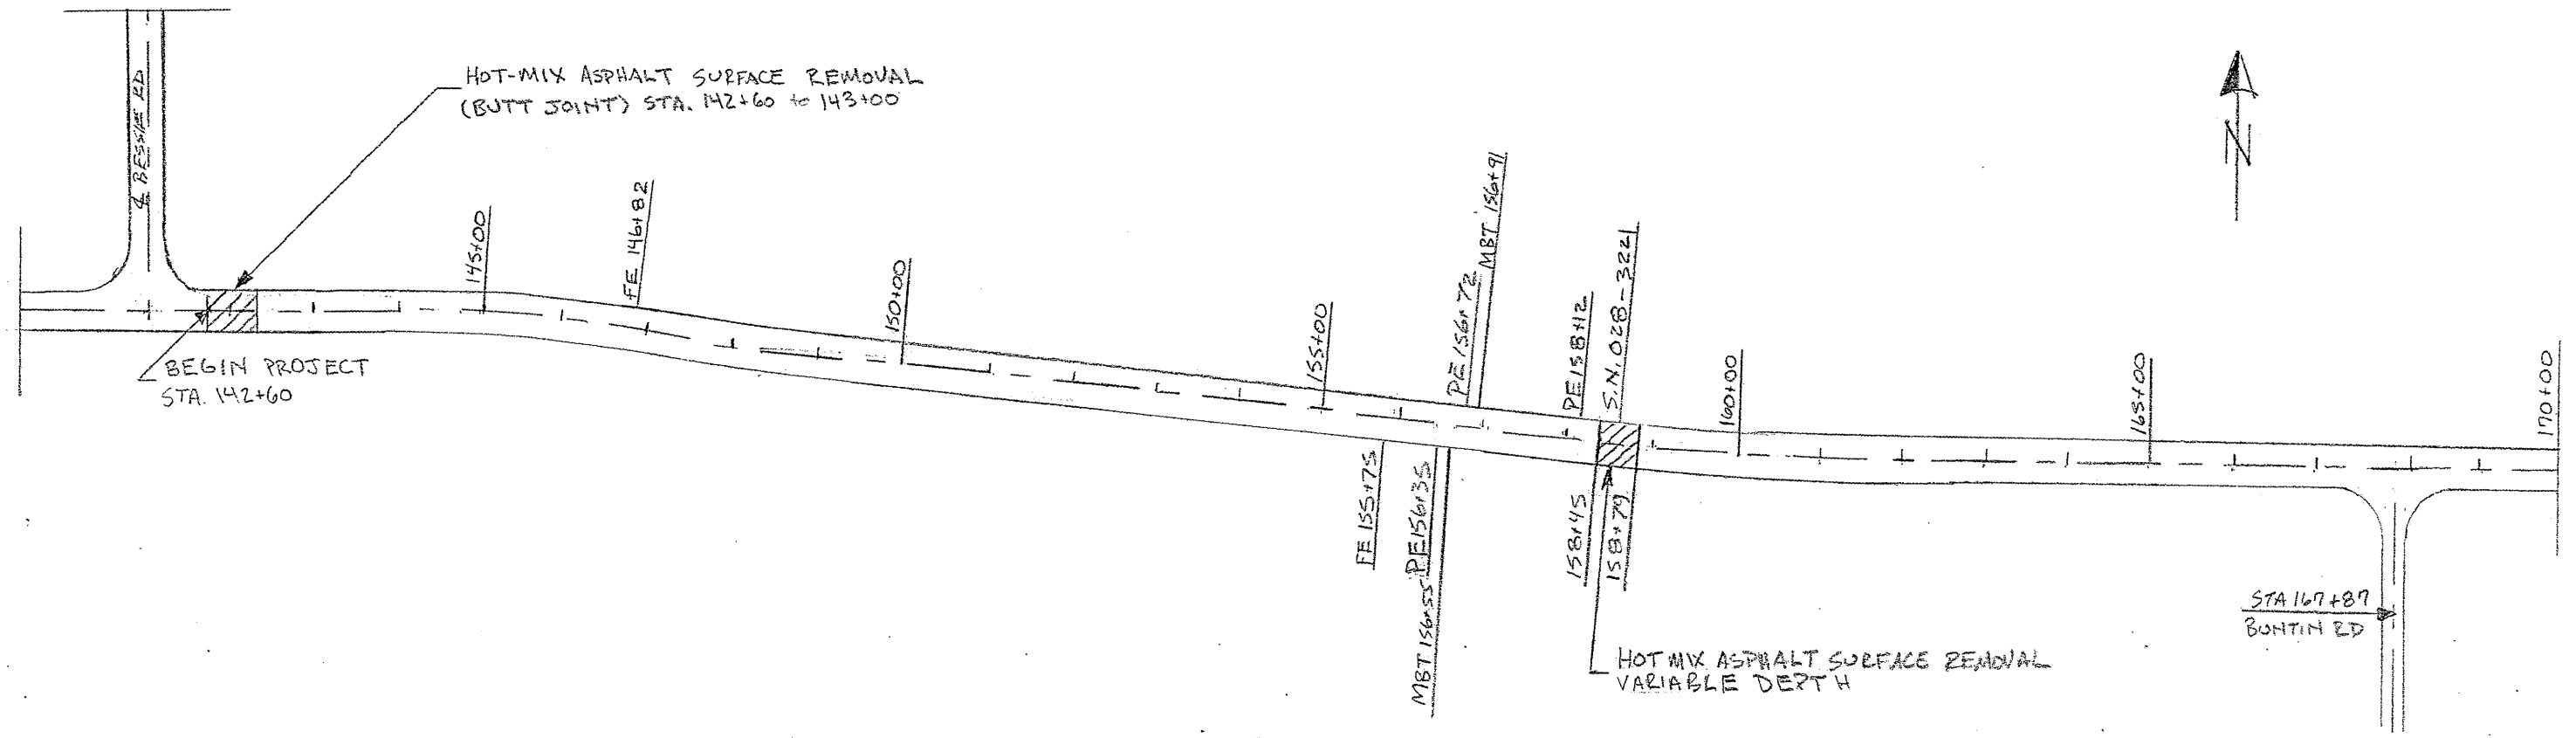

SCALE: 1" = 200'

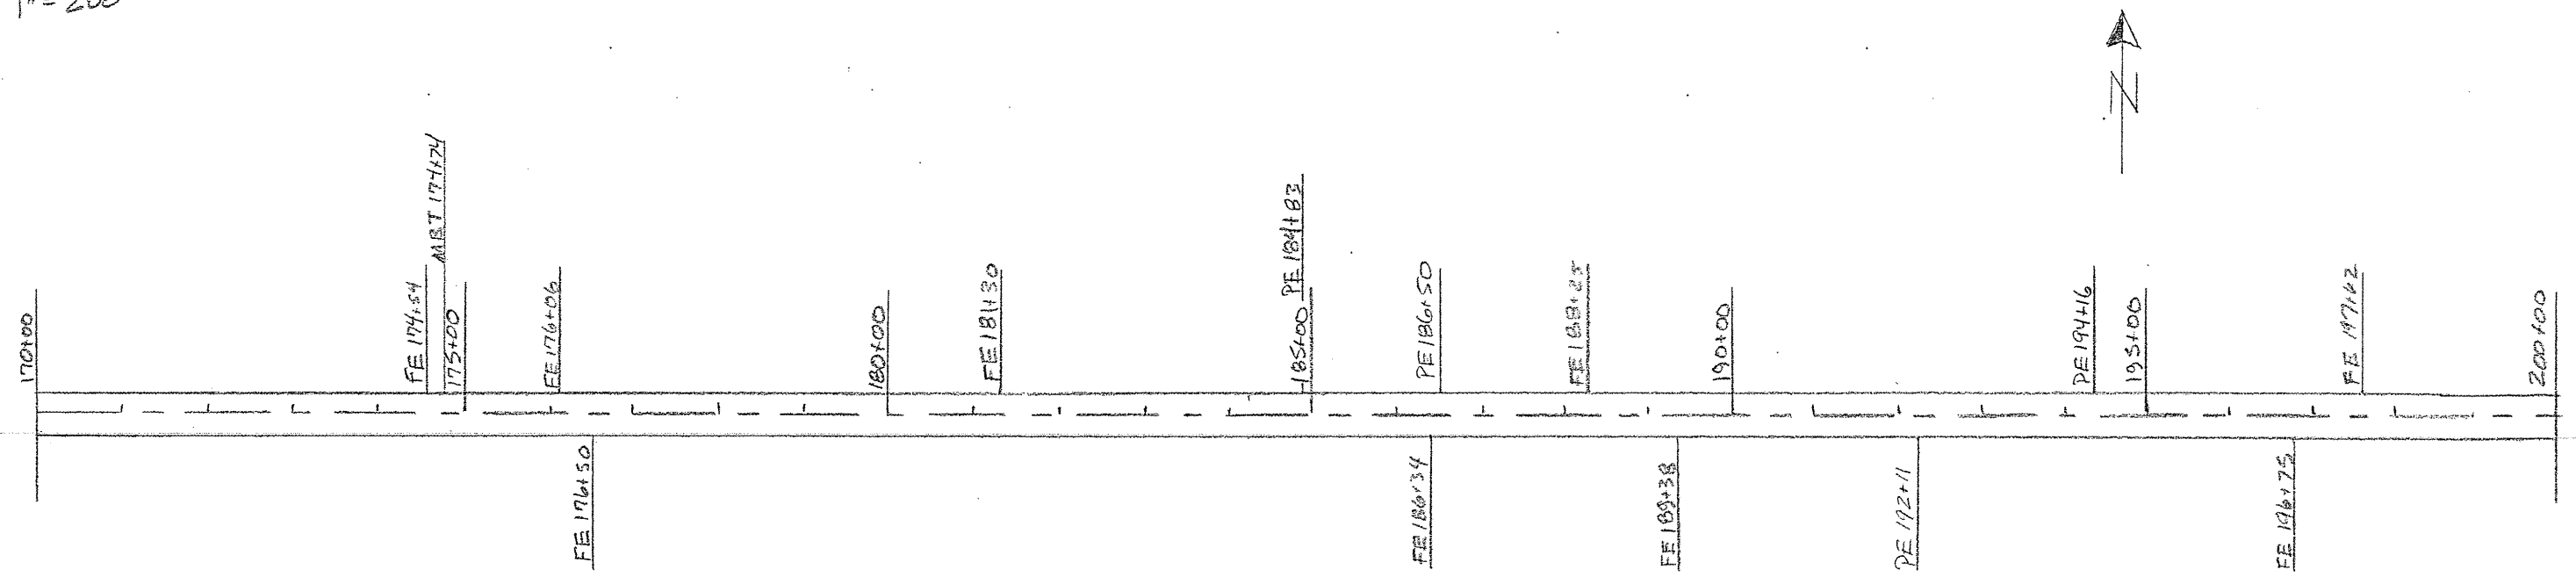

PLAN
STATION 142+60 TO 200+00