
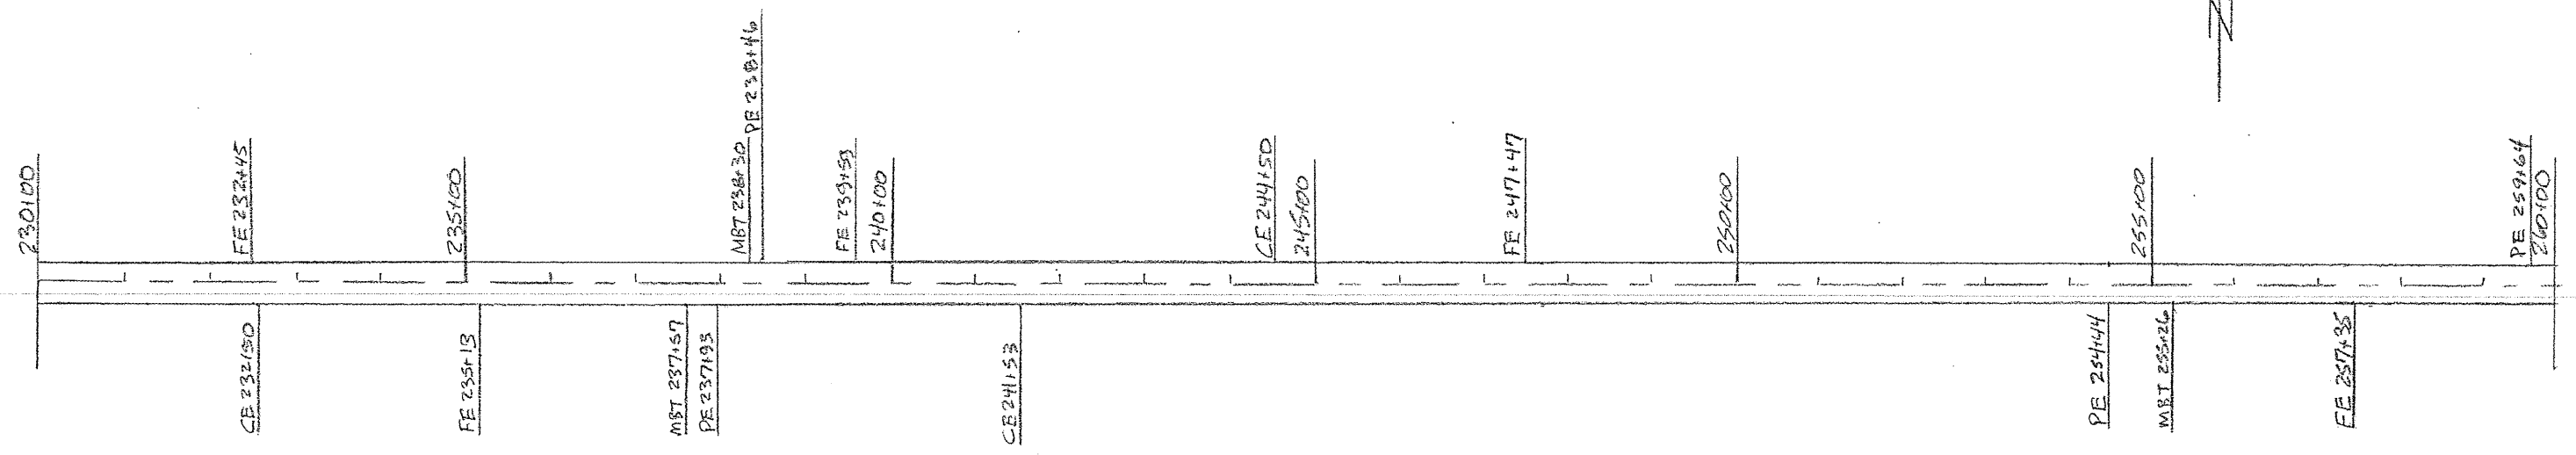


ROUTE	SECTION	COUNTY	TOTAL SHEETS	SHEET NO.
FAS 873	08-00113-00-RS	FRANKLIN	6	5
CONTRACT No.:				99475

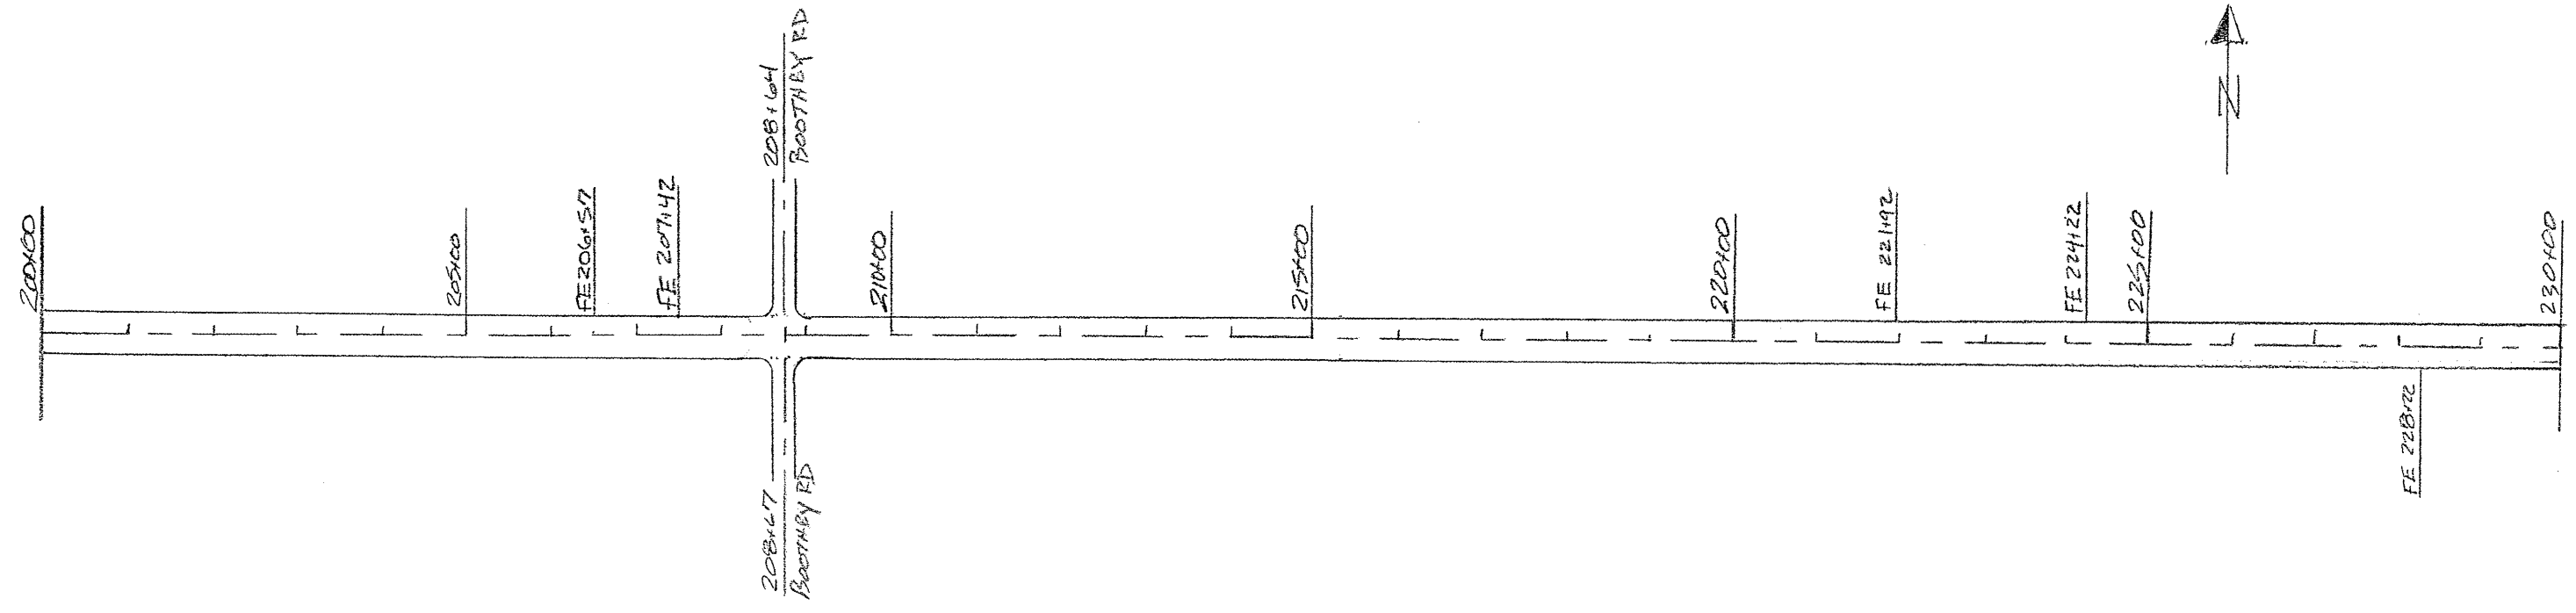

PLAN
STATION 200+00 TO 260+00