
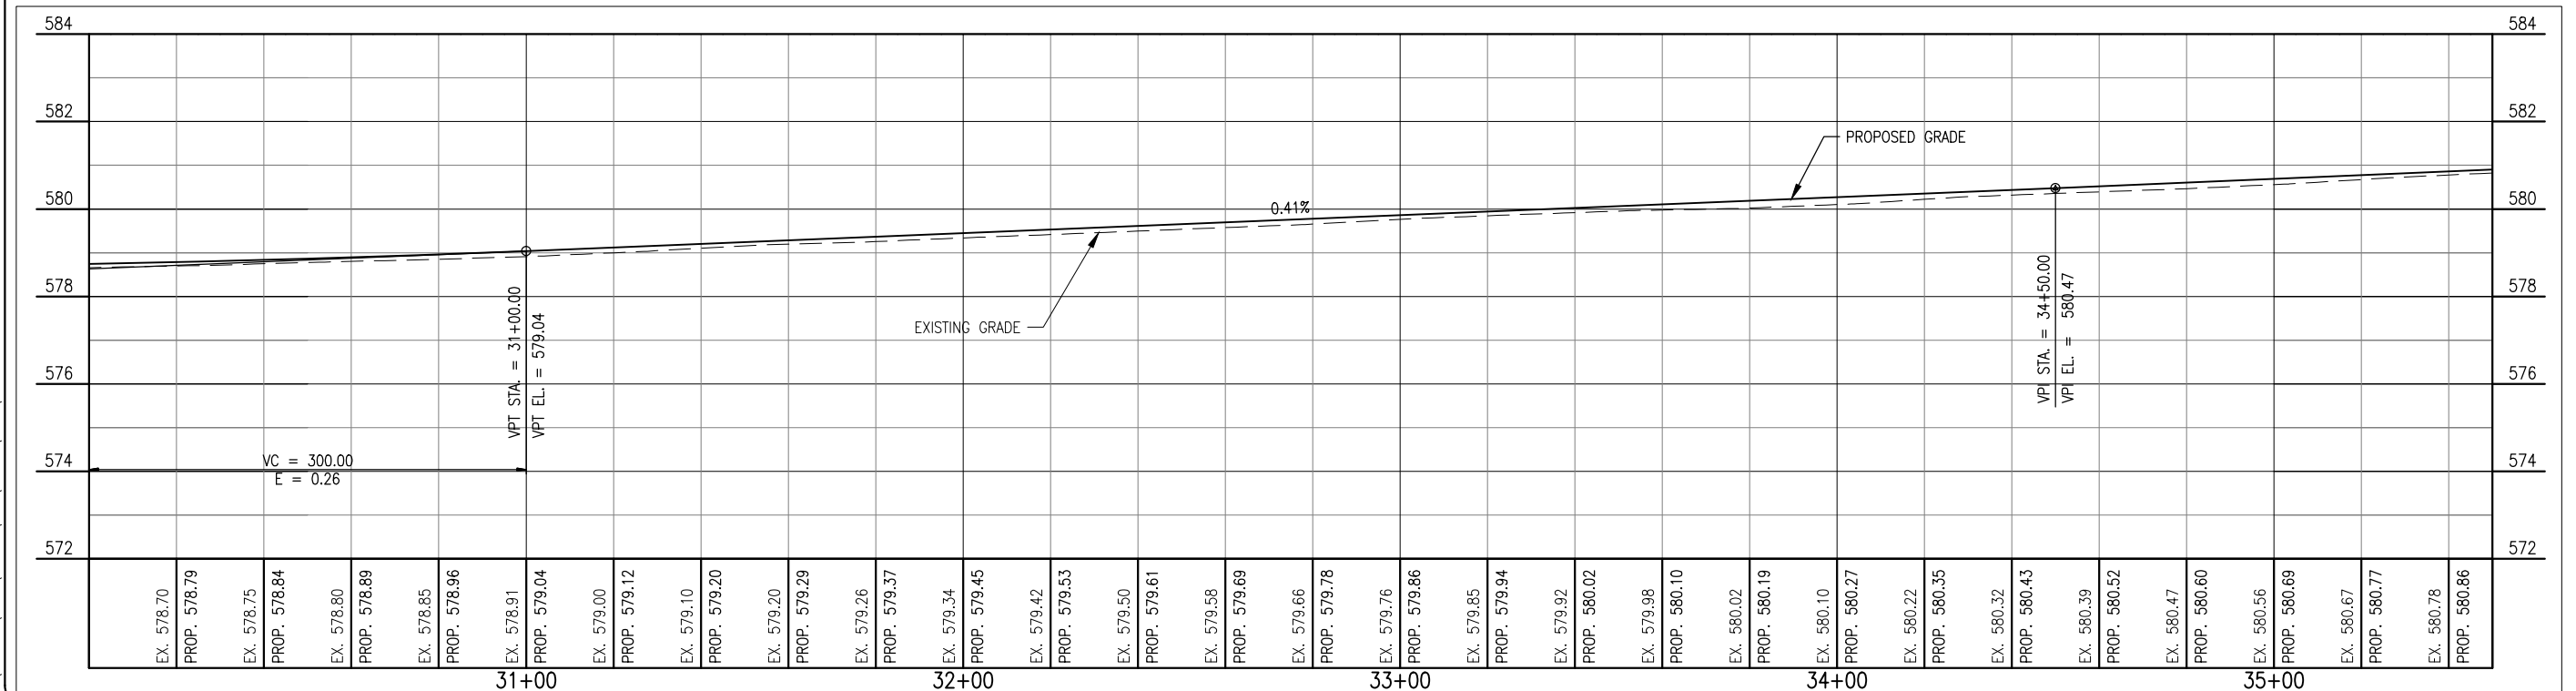


MAY 14, 2012 12:04 PM SCHME01296
 I:\AIRPORTS\JOLIET\09A0152\CADD\AIRPORT\SHEET\C-701-PNP.DWG - 13 RUNWAY 13-31 PLAN & PROFILE STA. 30+00 TO STA. 35+50

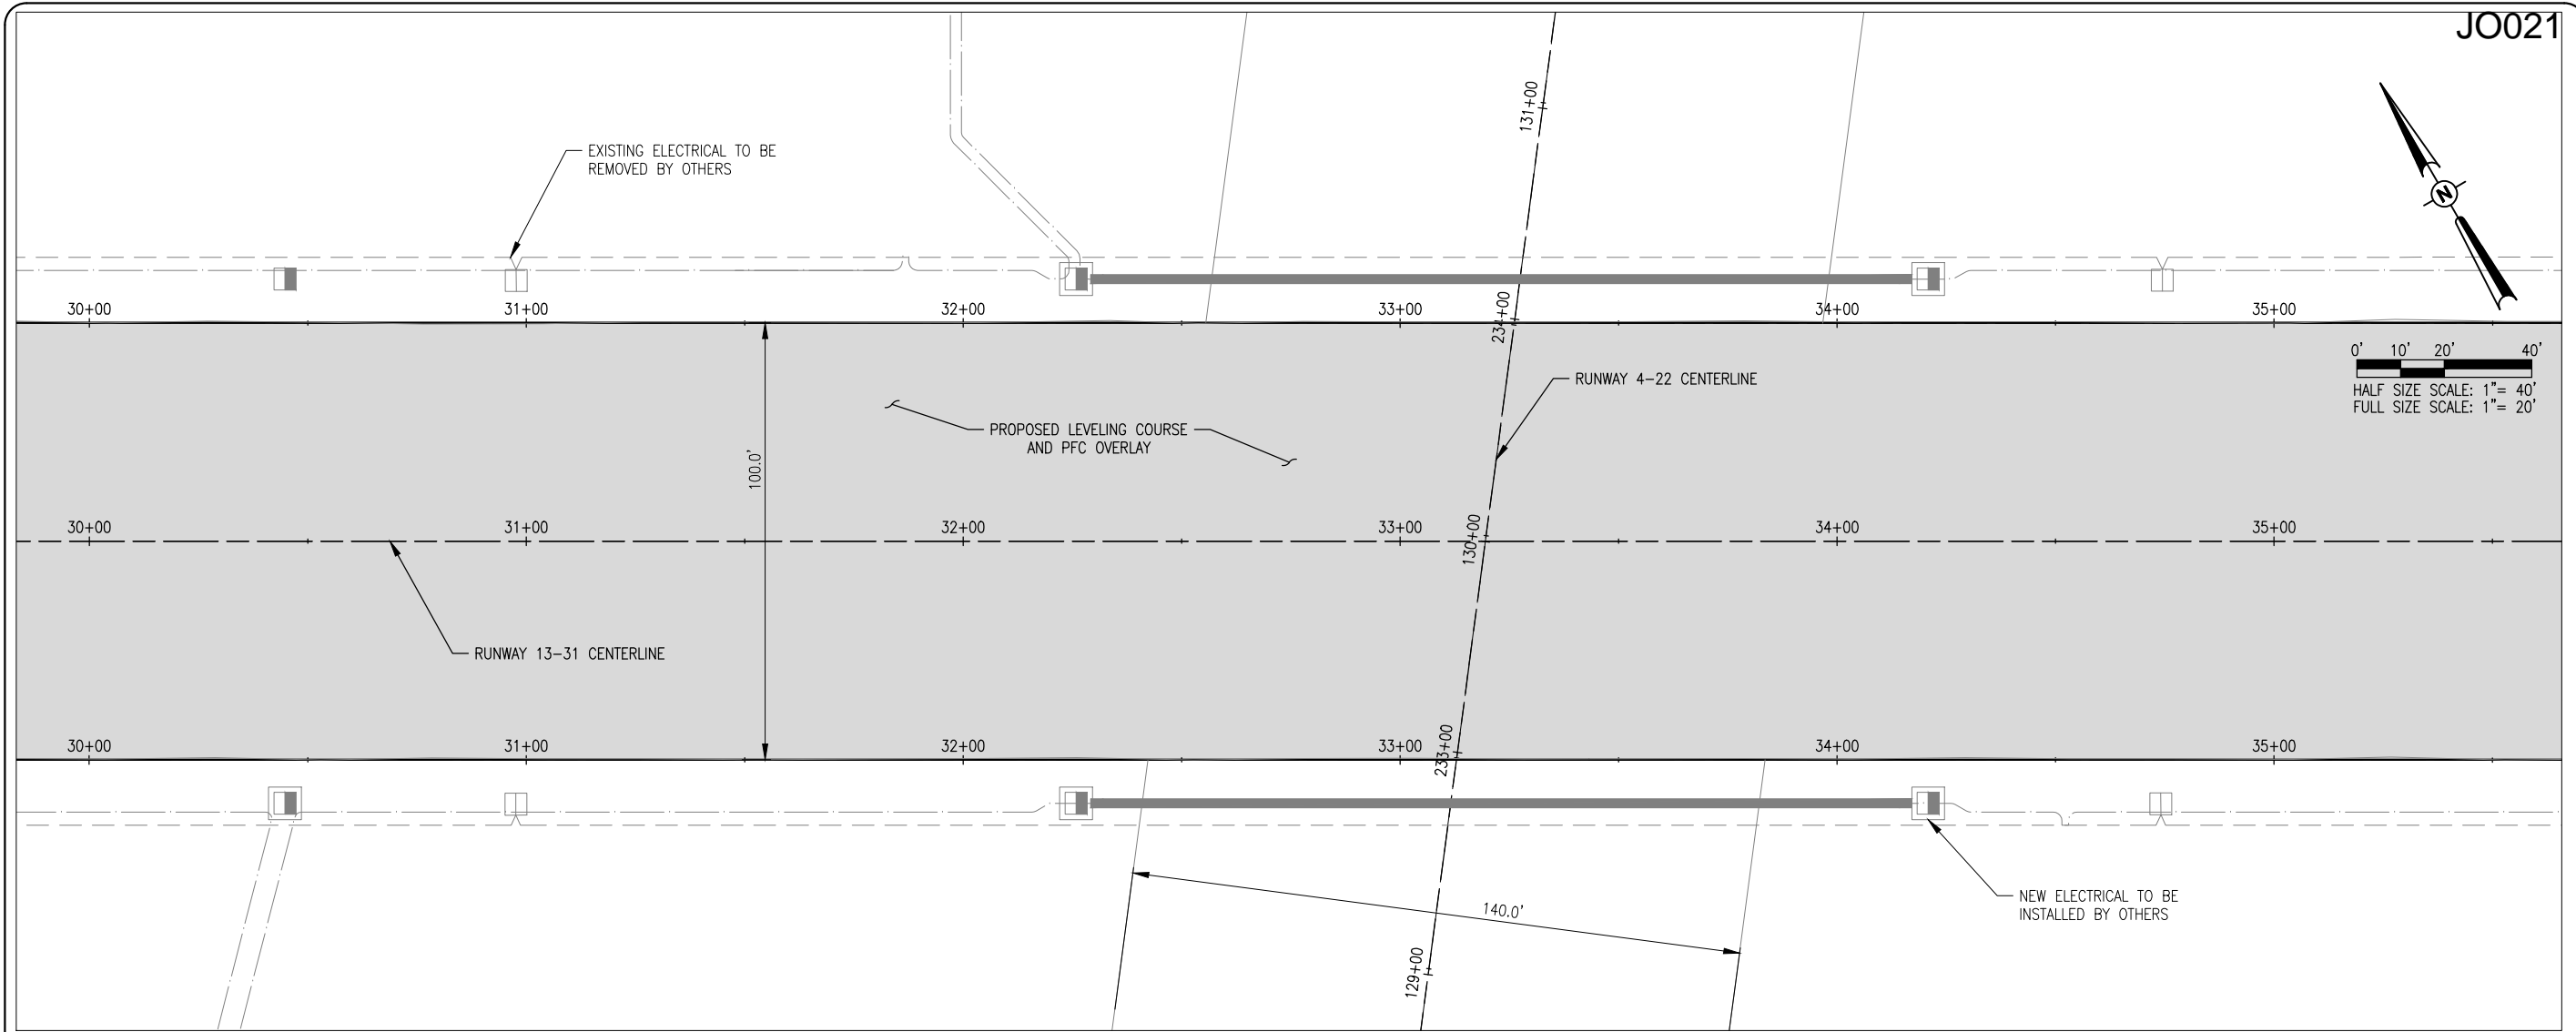

JO021

DATE	REVISION	BY

JOLIET REGIONAL AIRPORT
JOLIET PARK DISTRICT
JOLIET, ILLINOIS

IL PROJ.: JOT-4043 A.I.P. PROJ.: 3-17-0056-B6

Hanson Project No. 09A0152D_0001	File Name: C-701-PNP.DWG	Scale: H, 1" = 20' V, 1" = 2'	Date: 5/14/12
LAYOUT	KBS	04/19/12	
DRAWN	KBS	04/19/12	
REVIEWED	RAW	4/20/12	



REHAB RUNWAY 13-31, REPLACE APRON, CONSTRUCT TAXIWAY A1

RUNWAY 13-31 PLAN & PROFILE STA. 30+00 TO STA. 35+50