


JO021

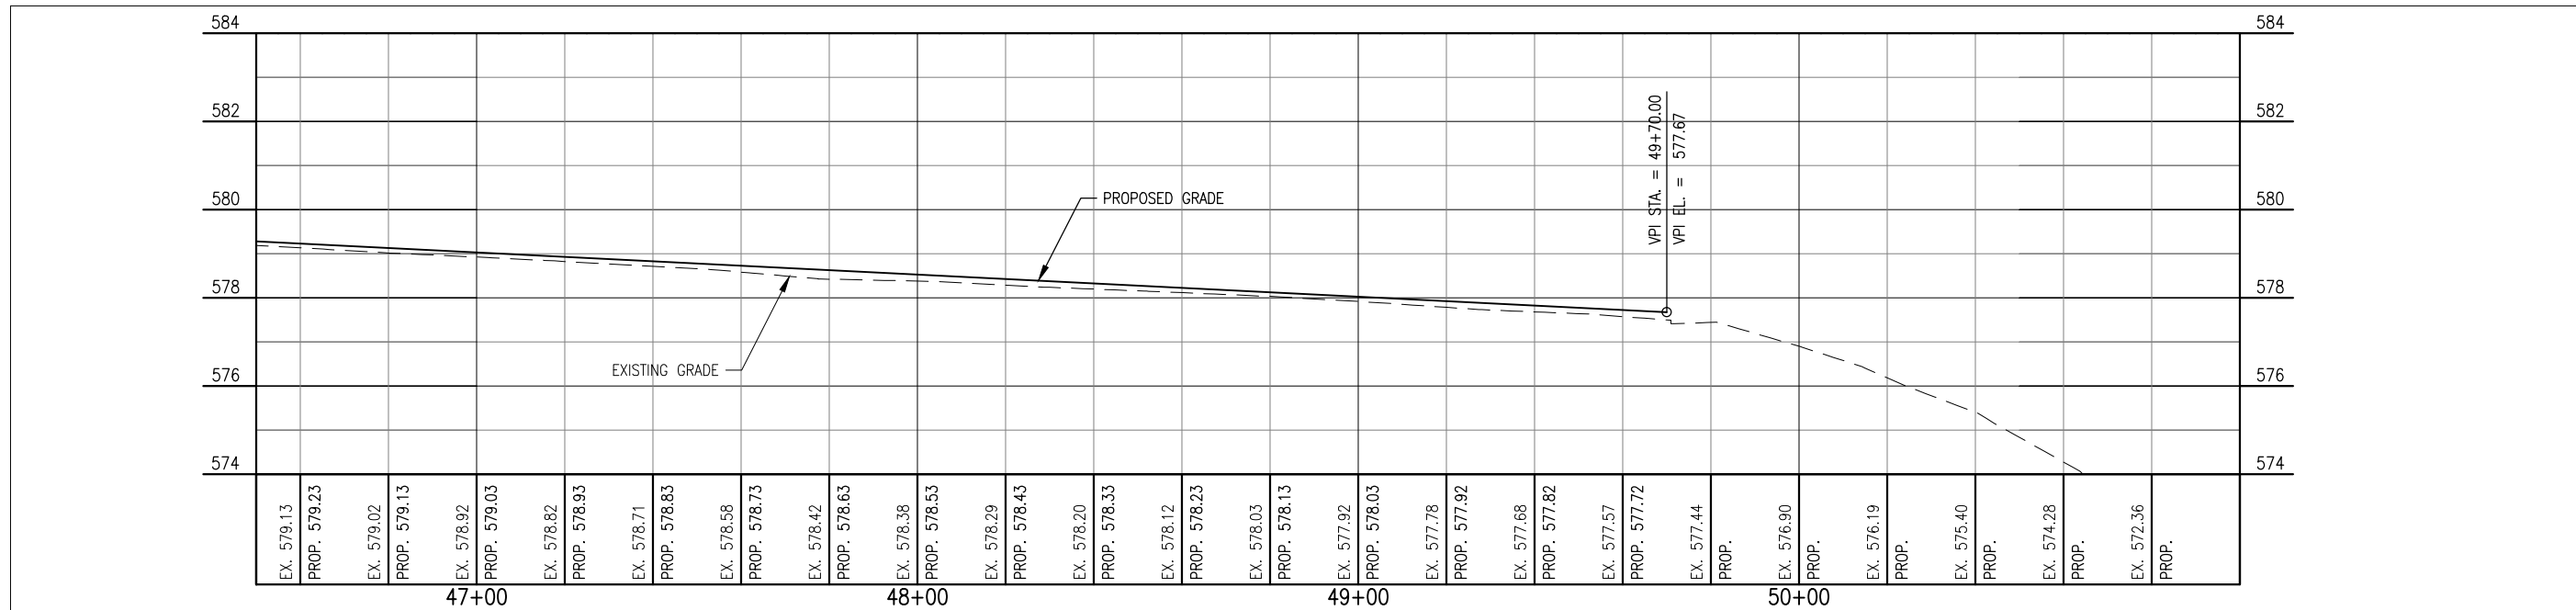

DATE	REVISION	BY

**JOLIET REGIONAL AIRPORT
 JOLIET PARK DISTRICT
 JOLIET, ILLINOIS**

IL PROJ.: JOT-4043 A.I.P. PROJ.: 3-17-0056-B6

Hanson Project No. 09A0152D_0001	Filename C-701-PNP.DWG	Scale H. 1" = 20' V. 1" = 2'	Date 5/14/12
LAYOUT	KBS	04/19/12	
DRAWN	KBS	04/19/12	
REVIEWED	RAW	4/20/12	



Hanson Professional Services Inc.
 1525 South Sixth Street
 Springfield, Illinois 62766
 Offices Nationwide

REHAB RUNWAY 13-31, REPLACE
 APRON, CONSTRUCT TAXIWAY A1
 RUNWAY 13-31 PLAN &
 PROFILE STA. 46+50 TO STA.
 51+00