


MAY 14, 2012 12:06 PM SCHME01296  
 I:\AIRPORTS\JOLIET\09A0152\CADD\AIRPORT\PROJECTSHEET\181LND.DWG - APRON LANDSCAPING PLAN

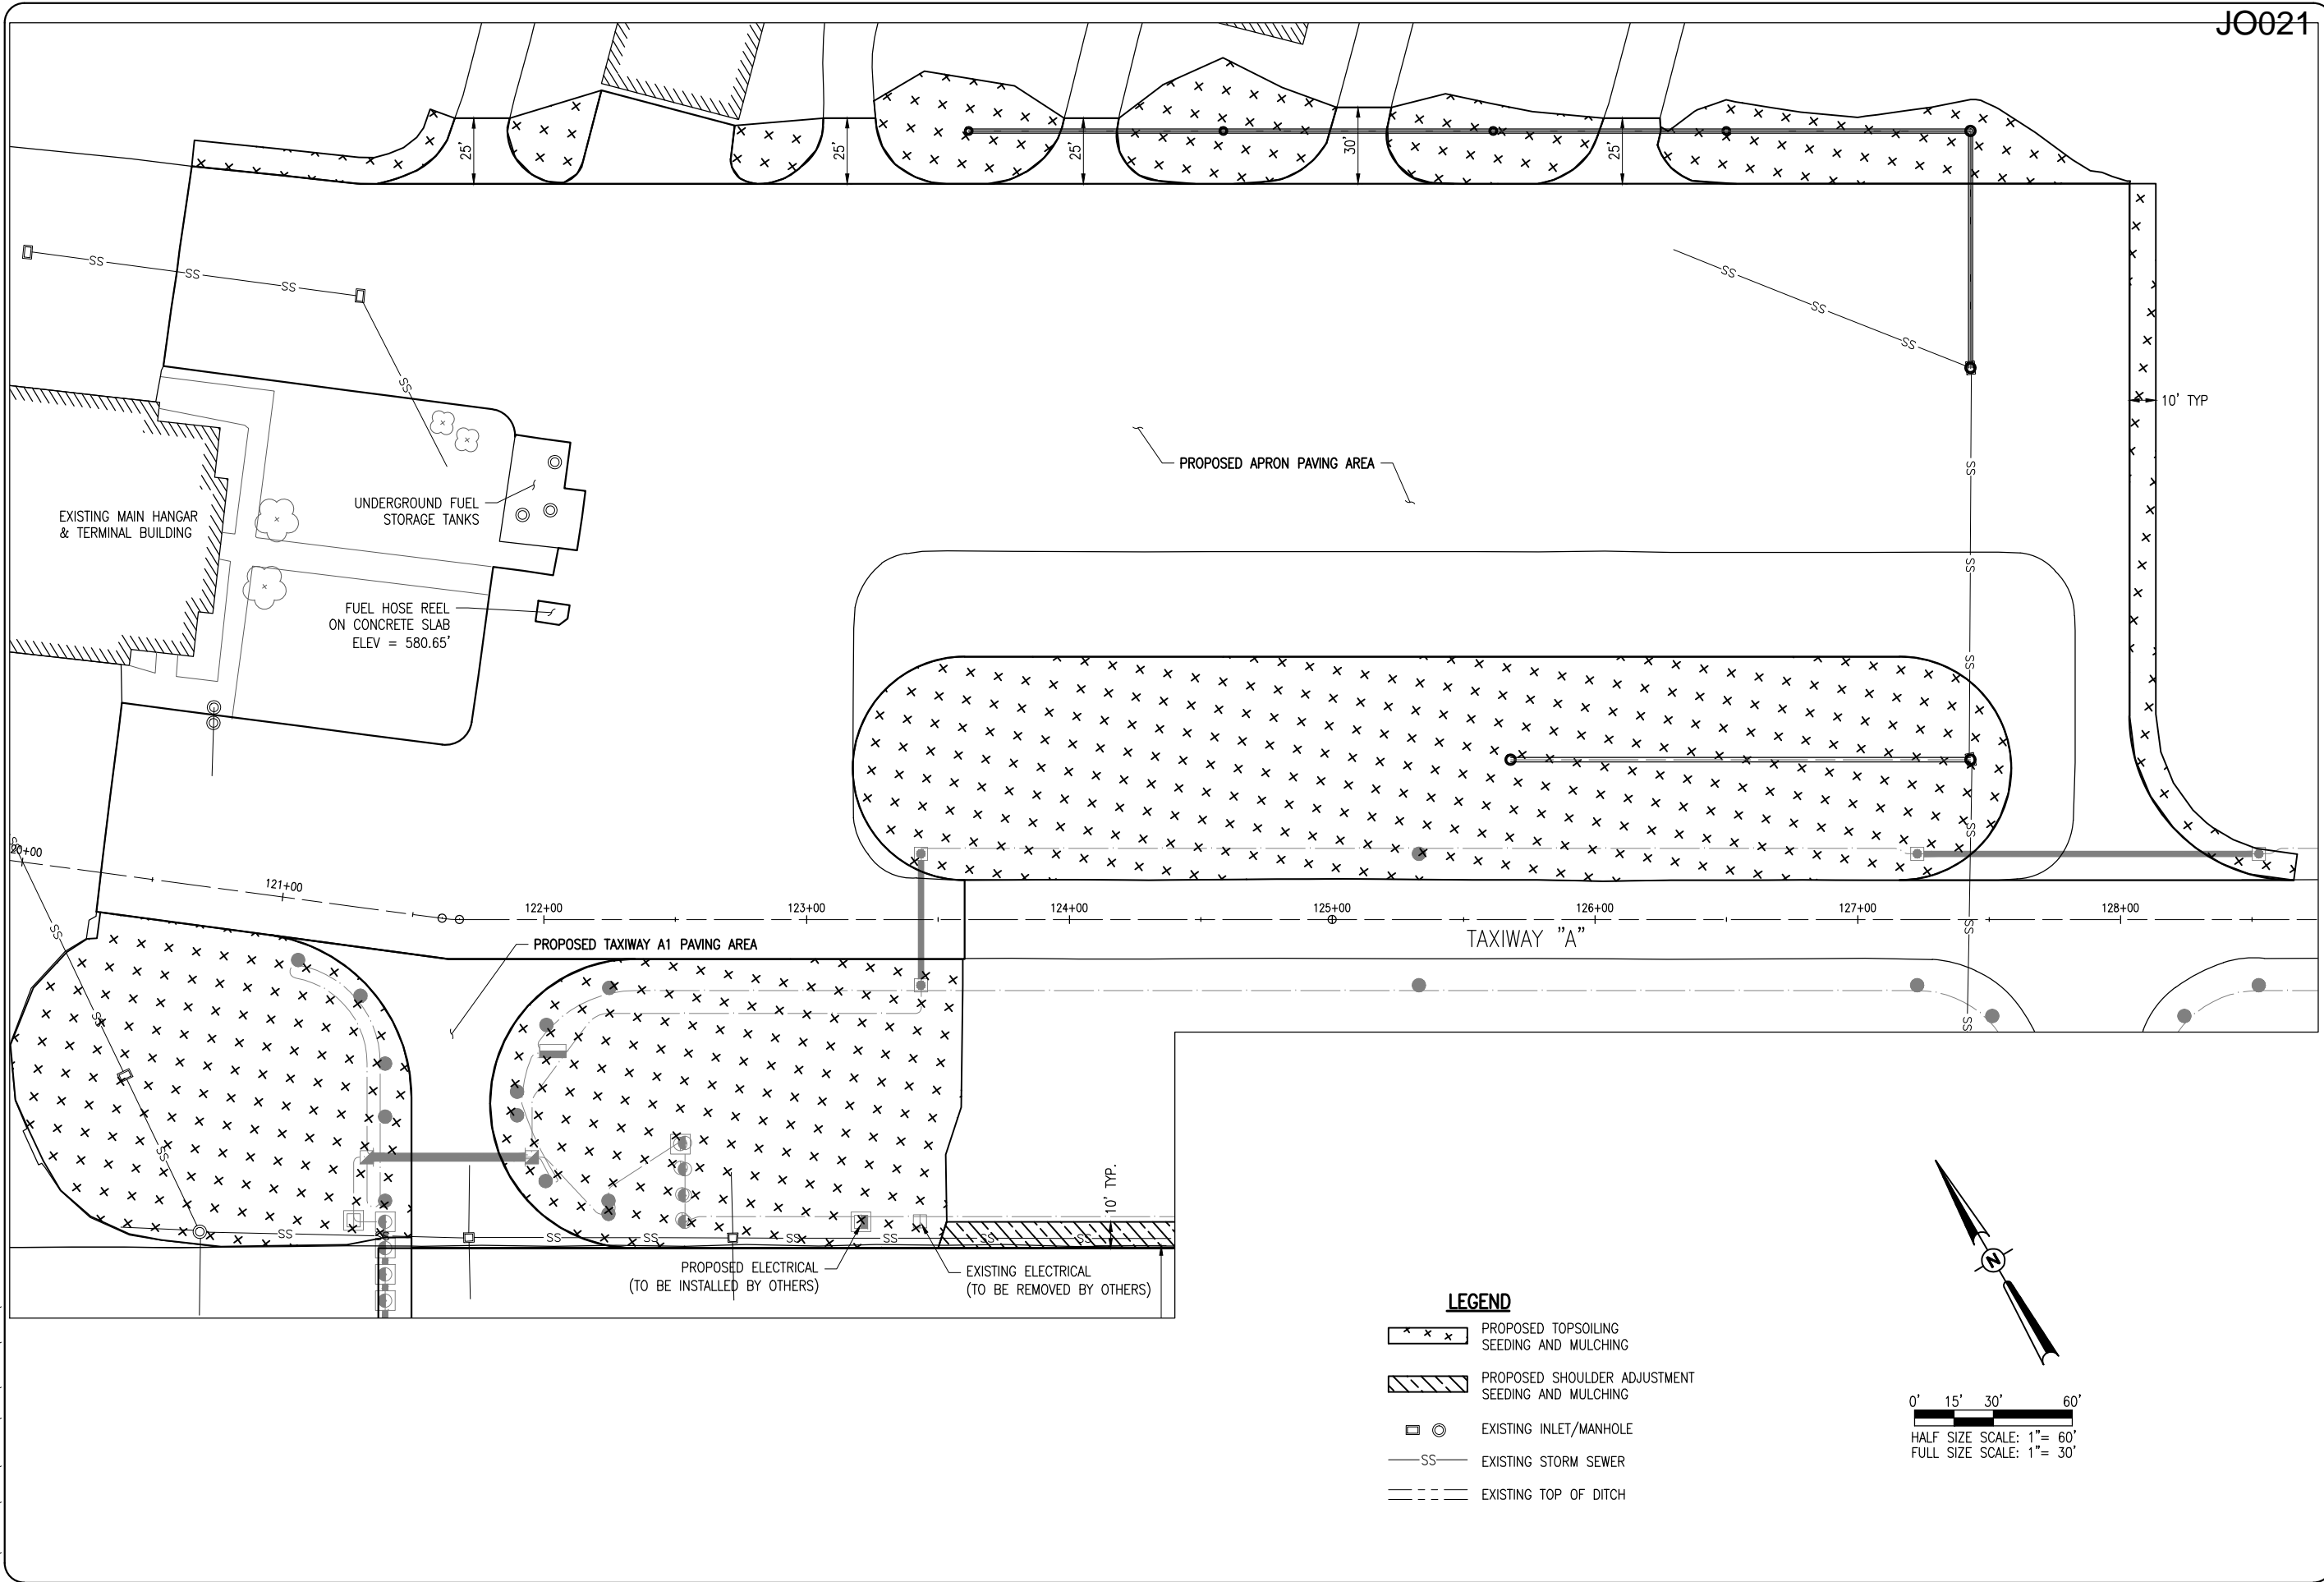

JO021

DATE	REVISION	BY

**JOLIET REGIONAL AIRPORT  
 JOLIET PARK DISTRICT  
 JOLIET, ILLINOIS**

IL PROJ.: JOT-4043 A.I.P. PROJ.: 3-17-0056-B6

Hanson Project No. 09A0152D_0001	LAYOUT	KBS	04/20/12
Filename: R-181LND.DWG	DRAWN	BAK	04/20/12
Scale: 1" = 30'	REVIEWED	RAW	4/20/12
Date: 5/14/12			



REHAB RUNWAY 13-31, REPLACE APRON, CONSTRUCT TAXIWAY A1

APRON LANDSCAPING PLAN