



MAY 14, 2012 12:07 PM SCHMEIDT296
 I:\AIRPORTS\JOLIET\09A0152\CADD\AIRPORT\SHEET\R-301XS-APNDWG - APRON CROSS SECTIONS STA. 122+50 TO STA. 123+50


STA.
123+50

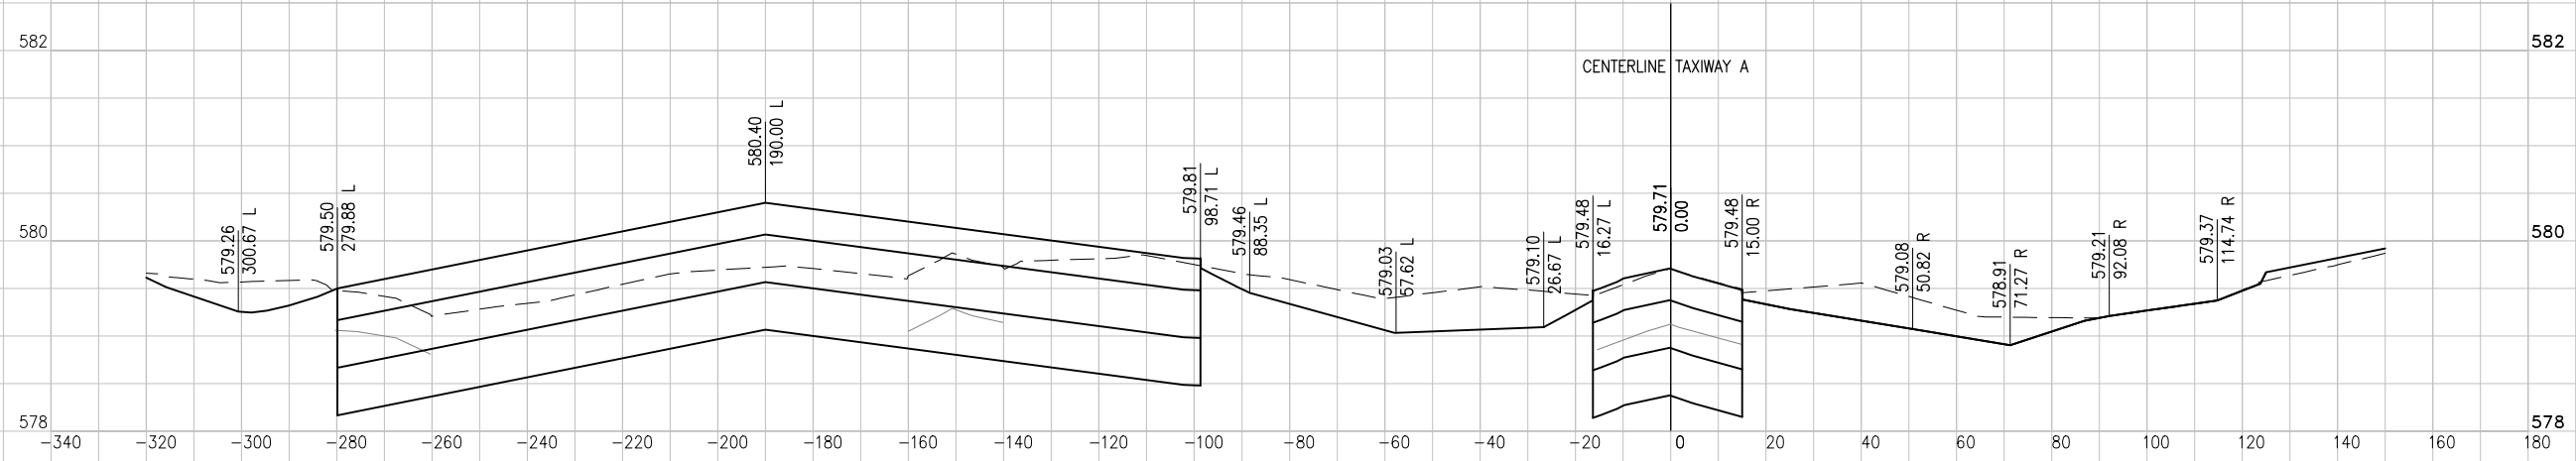

STA.
123+00

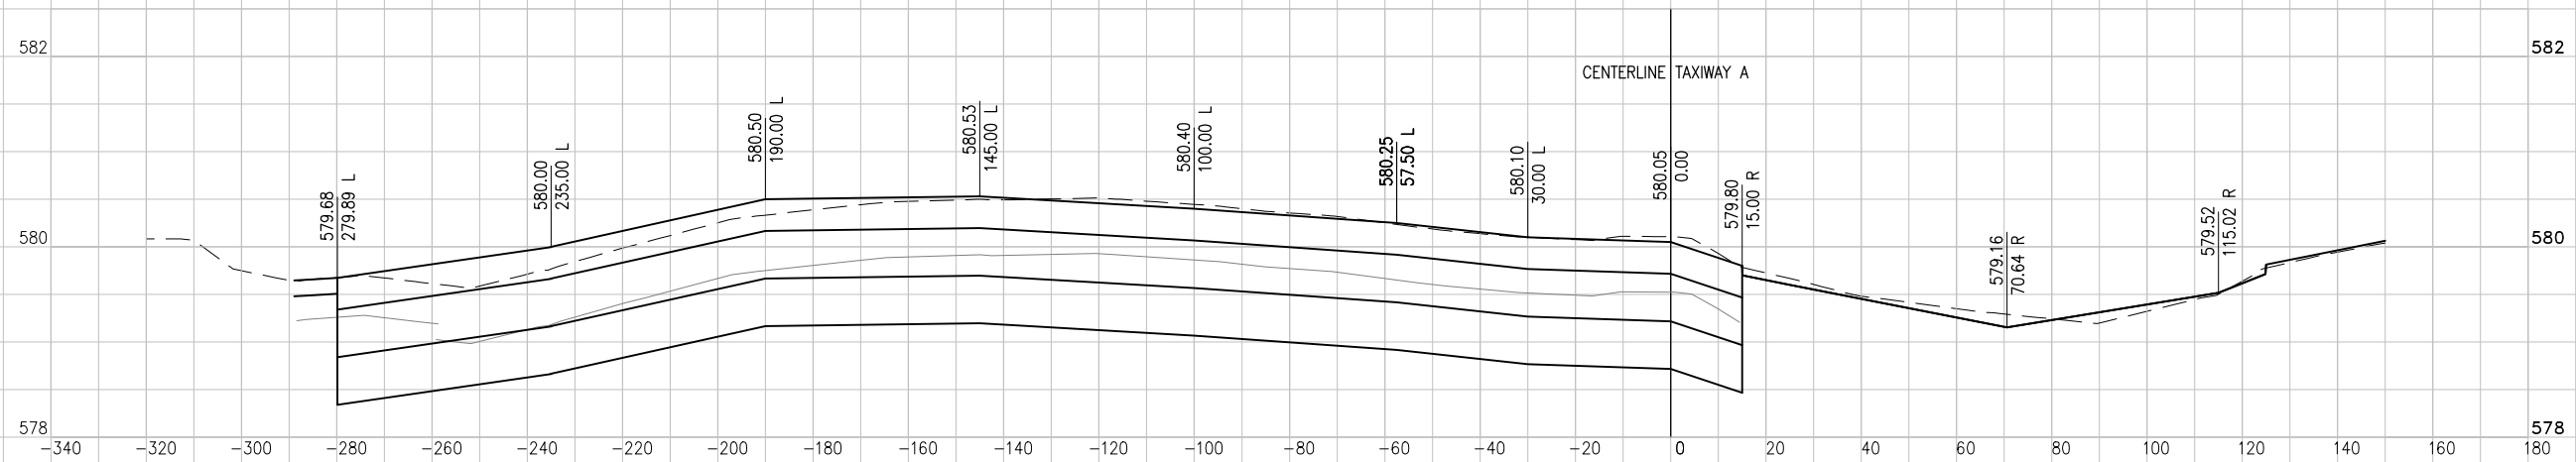

STA.
122+50

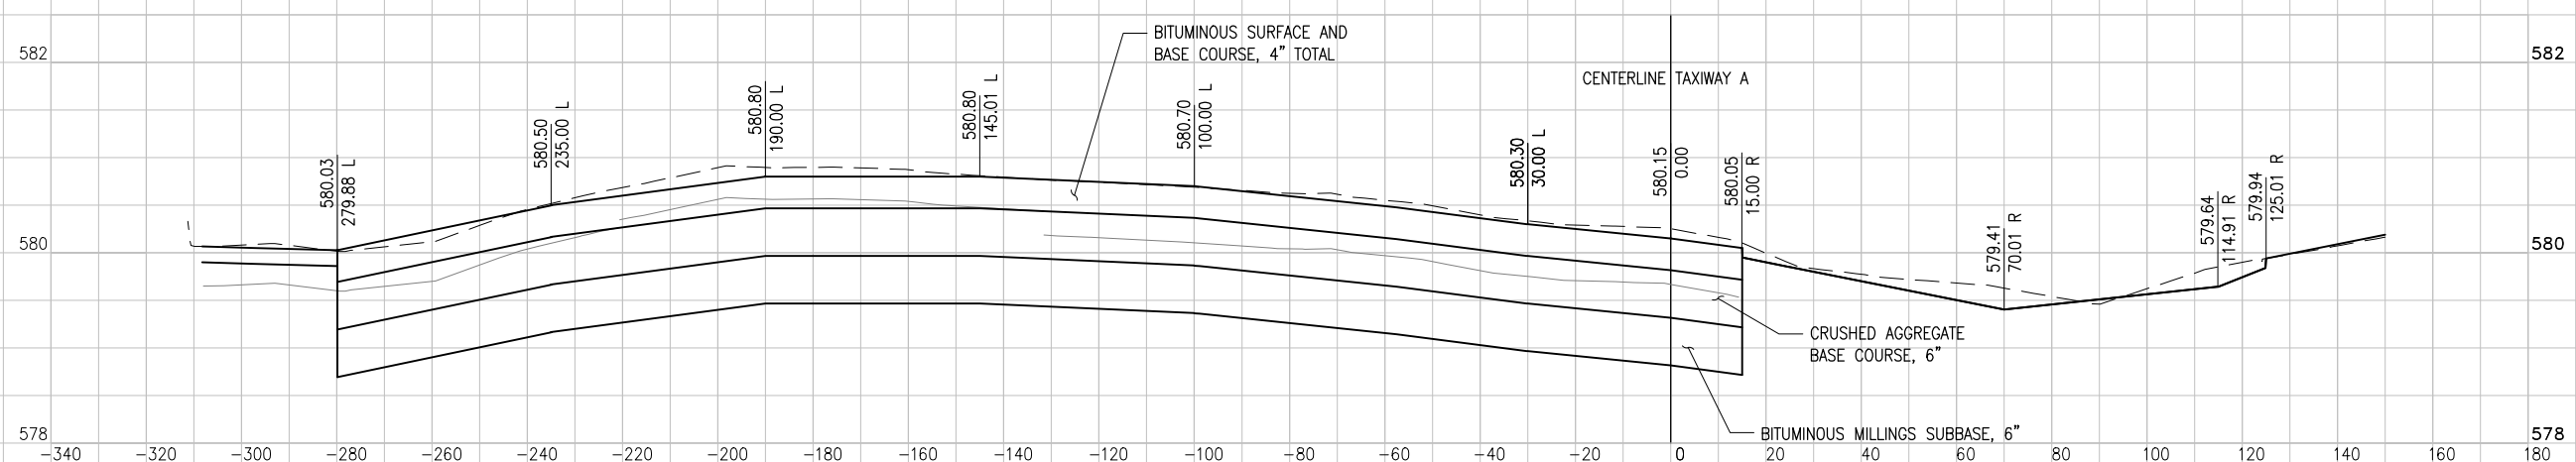

DATE	REVISION	BY

**JOLIET REGIONAL AIRPORT
 JOLIET PARK DISTRICT
 JOLIET, ILLINOIS**

IL PROJ.: JOT-4043 A.I.P. PROJ.: 3-17-0056-B6

Hanson Project No. 09A0152D_0001	File Name R-301XS-APNDWG	Date 5/14/12
Scale H, 1"=20' V, 1"=1'	LAYOUT KBS	04/20/12
	DRAWN KBS	04/20/12
	REVIEWED RAW	4/20/12



Hanson Professional Services Inc.
 1525 South Sixth Street
 Springfield, IL 62761-2886
 Offices Nationwide

REHAB RUNWAY 13-31, REPLACE
 APRON, CONSTRUCT TAXIWAY A1
 APRON CROSS SECTIONS
 STA. 122+50 TO STA. 123+50