

STA.  
19+50


CUT AREA = 0.00 SQ.FT.  
 FILL AREA = 136.27 SQ.FT.  
 CUT VOLUME = 0.00 CU. YD.  
 FILL VOLUME = 208.37 CU. YD.

STA.  
19+00

CUT AREA = 0.00 SQ.FT.  
 FILL AREA = 88.77 SQ.FT.  
 CUT VOLUME = 0.00 CU. YD.  
 FILL VOLUME = 129.49 CU. YD.

STA.  
18+50

CUT AREA = 0.00 SQ.FT.  
 FILL AREA = 51.07 SQ.FT.  
 CUT VOLUME = 0.00 CU. YD.  
 FILL VOLUME = 100.52 CU. YD.

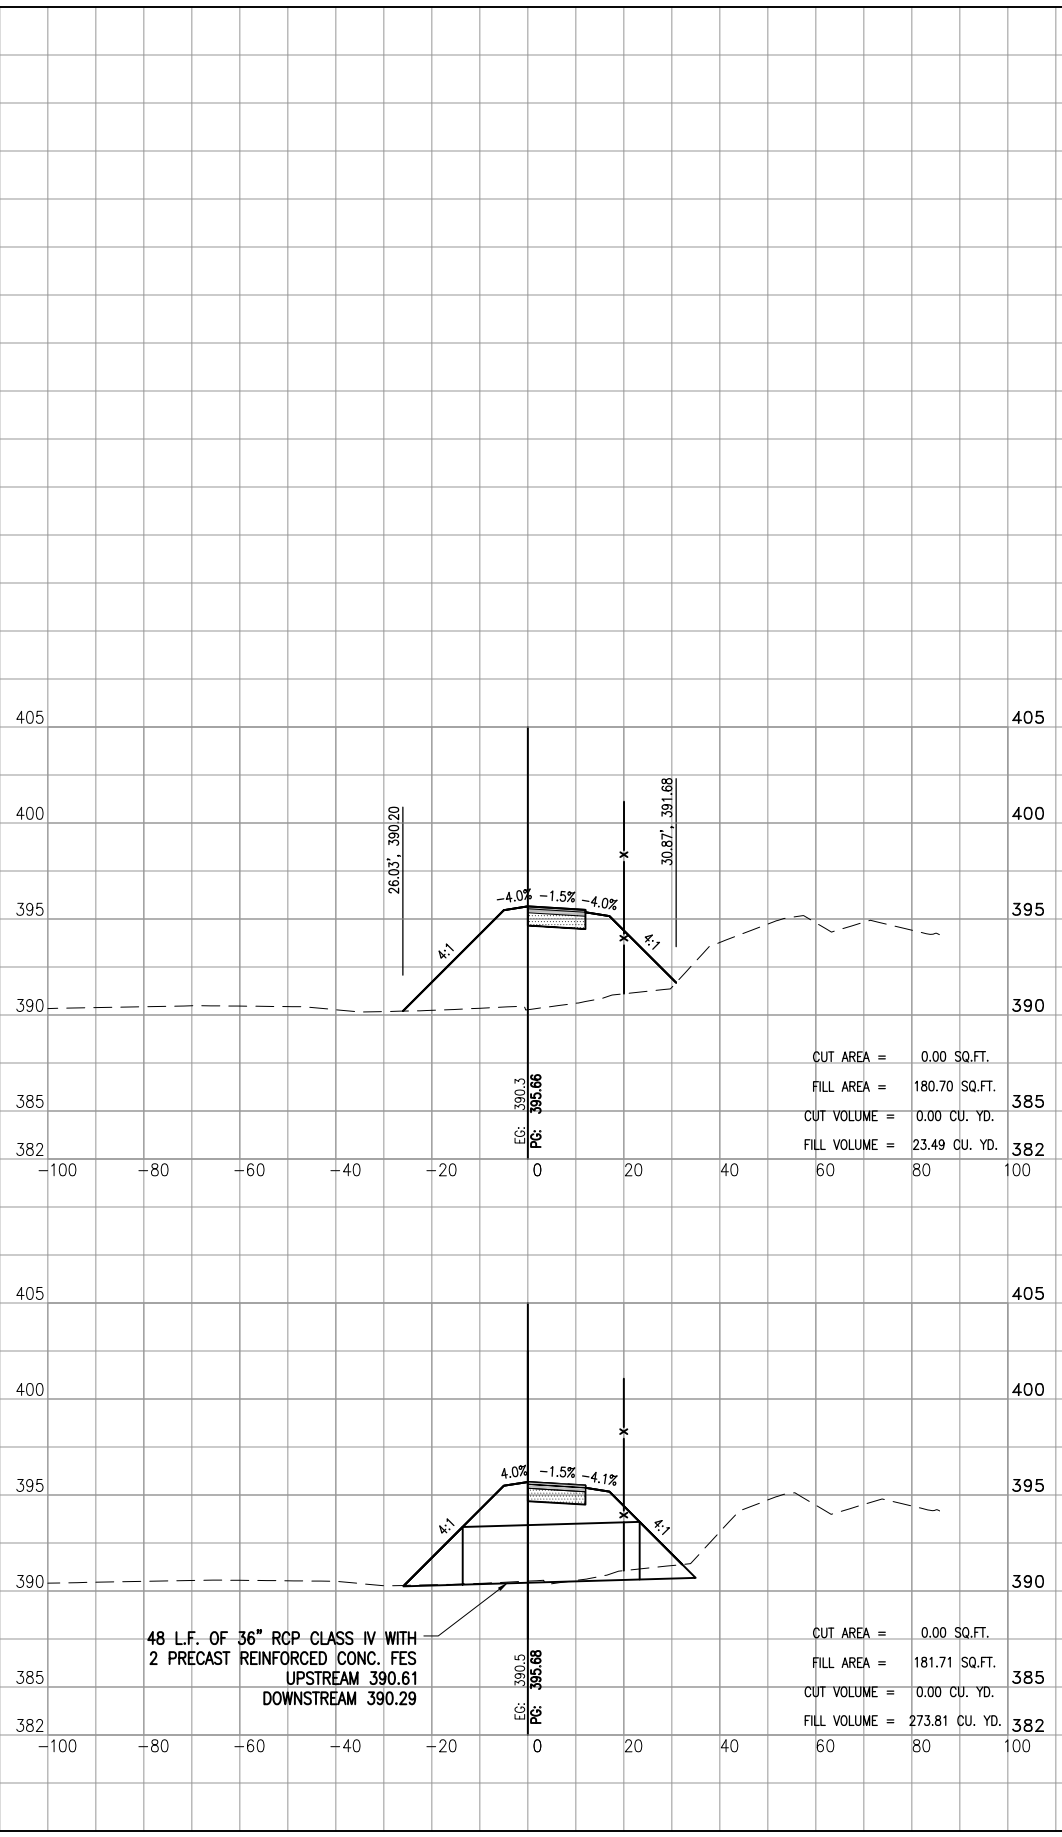

STA.  
20+00

CUT AREA = 0.00 SQ.FT.  
 FILL AREA = 180.70 SQ.FT.  
 CUT VOLUME = 0.00 CU. YD.  
 FILL VOLUME = 23.49 CU. YD.

STA.  
19+96

CUT AREA = 0.00 SQ.FT.  
 FILL AREA = 181.71 SQ.FT.  
 CUT VOLUME = 0.00 CU. YD.  
 FILL VOLUME = 273.81 CU. YD.

48 L.F. OF 36" RCP CLASS IV WITH  
 2 PRECAST REINFORCED CONC. FES  
 UPSTREAM 390.61  
 DOWNSTREAM 390.29

MAY 07, 2012 5:33 PM HARR01115

<p>SOUTHERN ILLINOIS AIRPORT          MURPHYSBORO / CARBONDALE, ILLINOIS</p>	
<p>Hanson Project No. 11A0037          Filename C-302-XS.DWG          Scale 1"=20'H 1"=5'V          Date 04/20/12</p>	<p>LAYOUT MLH 03/30/12          DRAWN DAW 03/30/12          REVIEWED JSL 04/20/12</p>
<p>© Copyright Hanson Professional Services Inc. 2012          Hanson Professional Services Inc.          3725 New Era Road          Murphysboro, Illinois 62866</p>	
<p>CONSTRUCT PERIMETER          ROAD TO SUPPORT          ARFF/SRE BUILDING</p>	
<p>CROSS SECTION STA. 18+50          TO STA. 20+00</p>	
<p>32</p> <p>32 of 51 sheets</p>	