



F.A. RTE.	SECTION	COUNTY	TOTAL SHEETS	SHEET NO.
		COOK	17	14
STA.		TO STA.		
FED. ROAD DIST. NO.	ILLINOIS	FED. AID PROJECT		
CONTRACT NO. 44917				

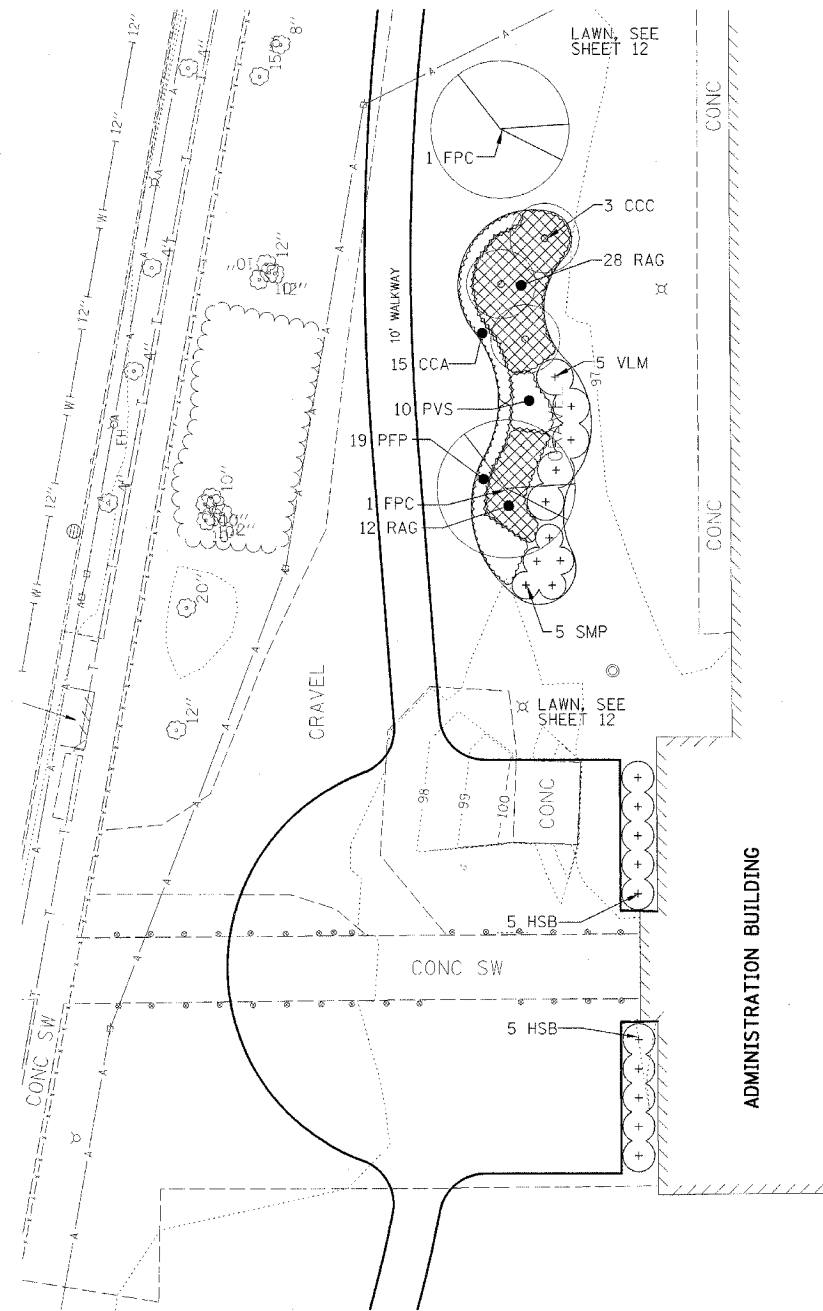

ADMINISTRATION BUILDING ENTRY LANDSCAPING PLAN
SCALE 1"=20'

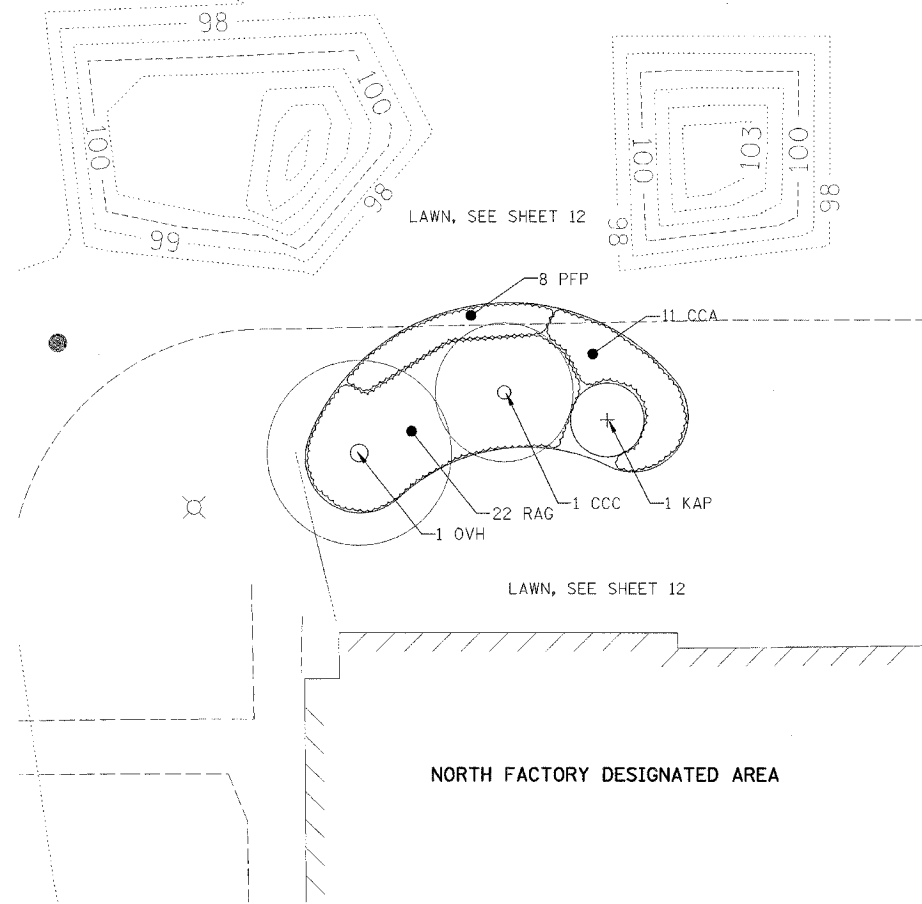

NORTH FACTORY LANDSCAPING PLAN
SCALE 1"=10'



REVISIONS	
NAME	DATE

ILLINOIS DEPARTMENT OF TRANSPORTATION
LANDSCAPING PLANS
IDOT / IHPA
PULLMAN STATE HISTORIC SITE

SCALE: VERT.
HORIZ.
DATE: 11/08/05

DRAWN BY: DJM
CHECKED BY: PJM