



F.A.U. RTE.	SECTION	COUNTY	TOTAL SHEETS	SHEET NO.
1332	2000-037RS	COOK	58	11
STA. 307+59		TO STA. 317+75		
FED. ROAD DIST. NO.		ILLINOIS FED. AID PROJECT		

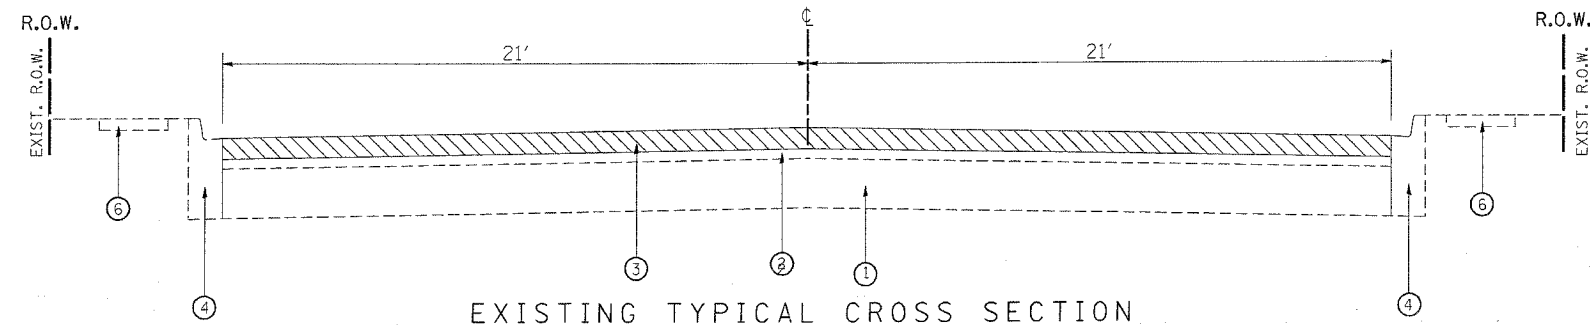

EXISTING TYPICAL CROSS SECTION
OAKTON STREET
STA. 307+59 TO STA. 317+75

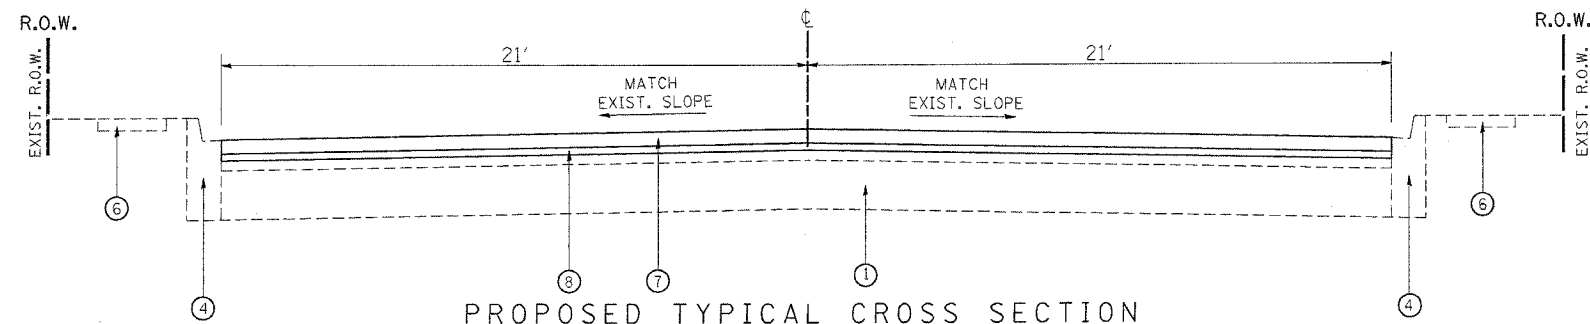

PROPOSED TYPICAL CROSS SECTION
OAKTON STREET
STA. 307+59 TO STA. 317+75

LEGEND

- ① EXISTING CONCRETE BASE COURSE, 10" (+/-)
- ② EXISTING BITUMINOUS RESURFACING, 6" (+/-)
- ③ PROPOSED BITUMINOUS SURFACE REMOVAL, 2 1/2"
- ④ EXISTING B6.12 COMBINATION CONCRETE CURB & GUTTER
- ⑤ EXISTING B6.24 COMBINATION CONCRETE CURB & GUTTER
- ⑥ EXISTING P.C.C. SIDEWALK
- ⑦ PROPOSED POLYMERIZED BITUMINOUS CONCRETE SURFACE COURSE, SUPERPAVE, MIX. "F", N90, 1 3/4"
- ⑧ PROPOSED POLYMERIZED LEVELING BINDER (MACHINE METHOD), SUPERPAVE, IL-4.5, N50, 3/4"

10/27/2005
c:\p\o\sectest\48000\8148000.dwg

REVISIONS	
NAME	DATE

ILLINOIS DEPARTMENT OF TRANSPORTATION

**OAKTON ST.
(CALDWELL AVE. - LONG AVE.)
EXISTING AND PROPOSED
TYPICAL SECTIONS**

SCALE: VERT. N/A
HORIZ. N/A
DATE 10/27/2005

DRAWN BY JR
CHECKED BY