


CONTRACT 60930				
F.A.U. RTE.	SECTION	COUNTY	TOTAL SHEETS	SHEET NO.
*	2000-03TRS	COOK	58	15
STA. 30+00		TO STA. 60+00		
FED. ROAD DIST. NO. 1 ILLINOIS FED. AID PROJECT				
* 2786, 1334, 1332				

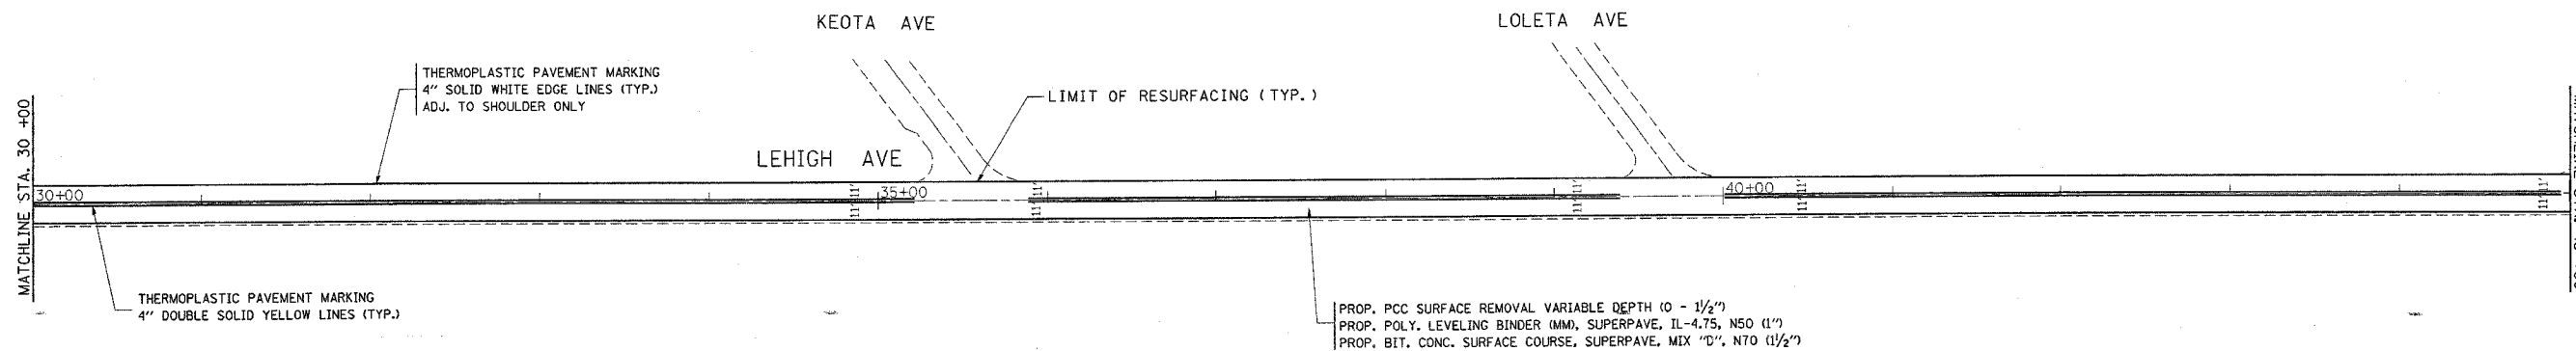


CHICAGO

CHICAGO



CHICAGO

CHICAGO

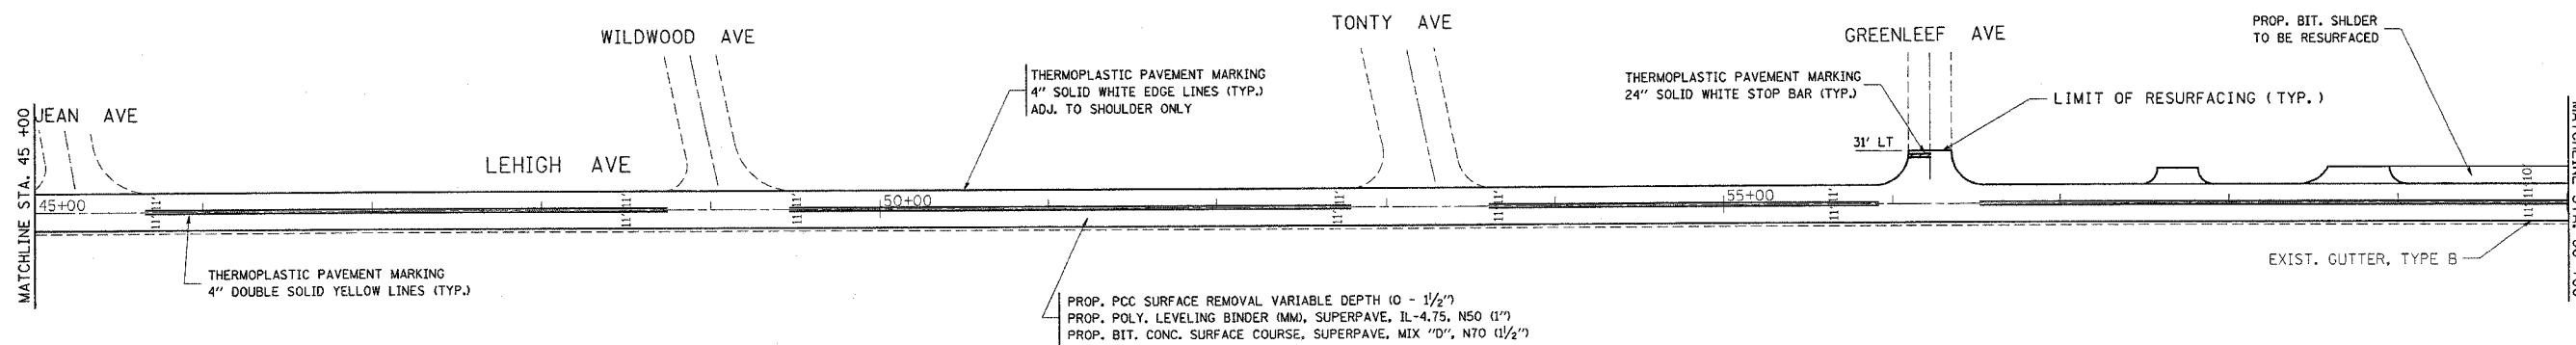

REVISIONS	
NAME	DATE

ILLINOIS DEPARTMENT OF TRANSPORTATION  
**LOCATION #1**  
**LEHIGH AVE.**  
**(CENTRAL AVE. TO OAKTON AVE.)**  
**EXISTING AND PROPOSED ROADWAY**  
**AND PAVEMENT MARKING PLANS**  
 SCALE: VERT. 1"=50'  
 HORIZ. 1"=50'  
 DATE \_\_\_\_\_ DRAWN BY RN  
 CHECKED BY \_\_\_\_\_