
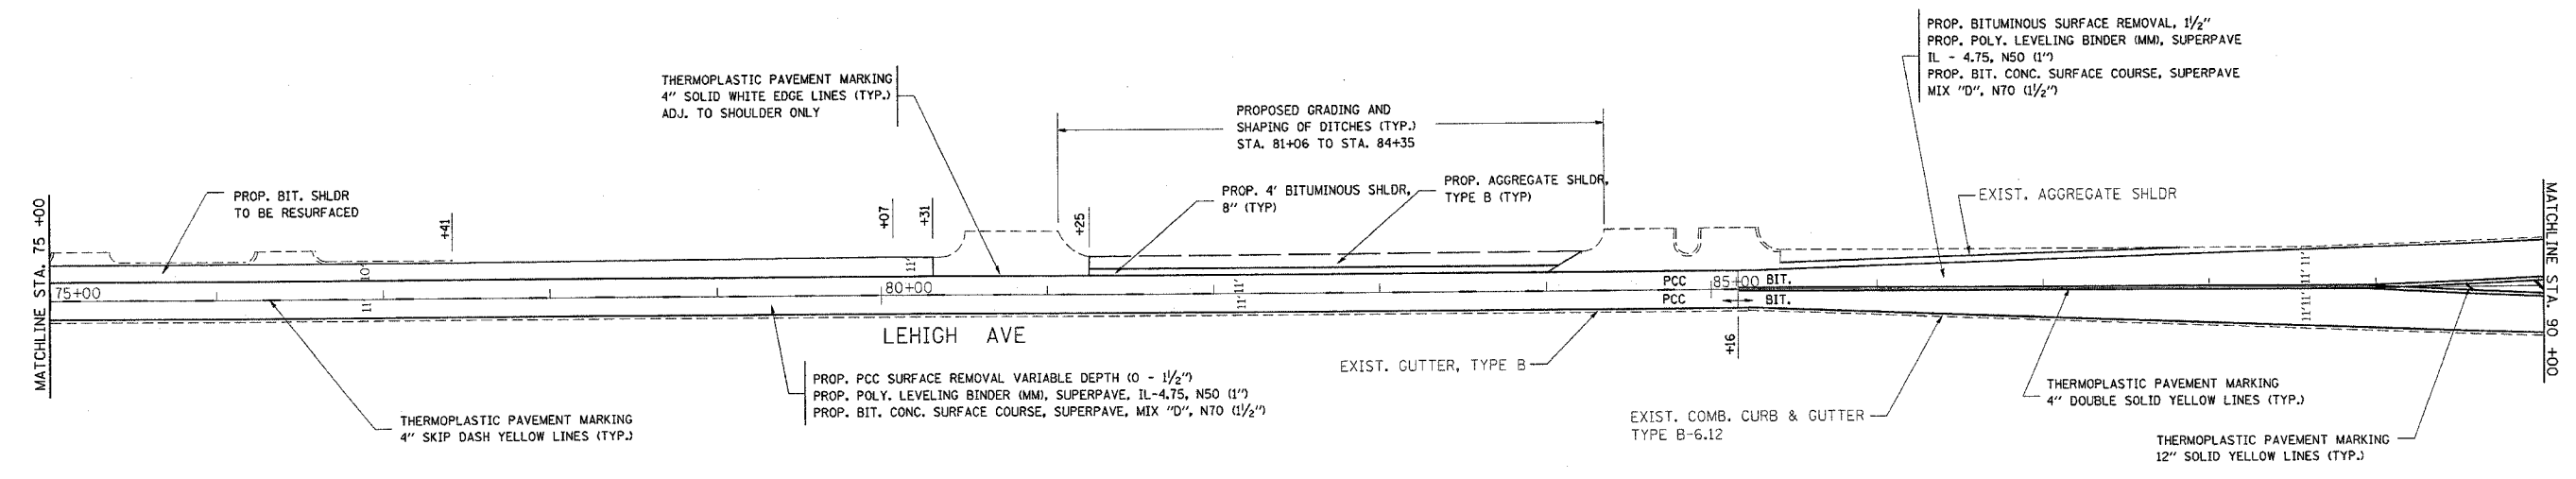


F.A.U. R.T.E.	SECTION	COUNTY	TOTAL SHEETS	SHEET NO.
*	2000-03TRS	COOK	58	16
STA. 60+00		TO STA. 90+00		
FED. ROAD DIST. NO. 1		ILLINOIS	FED. AID PROJECT	

\* 2786, 1334, 1332

CHICAGO (CHICAGO LIMIT AT STA 65+63)

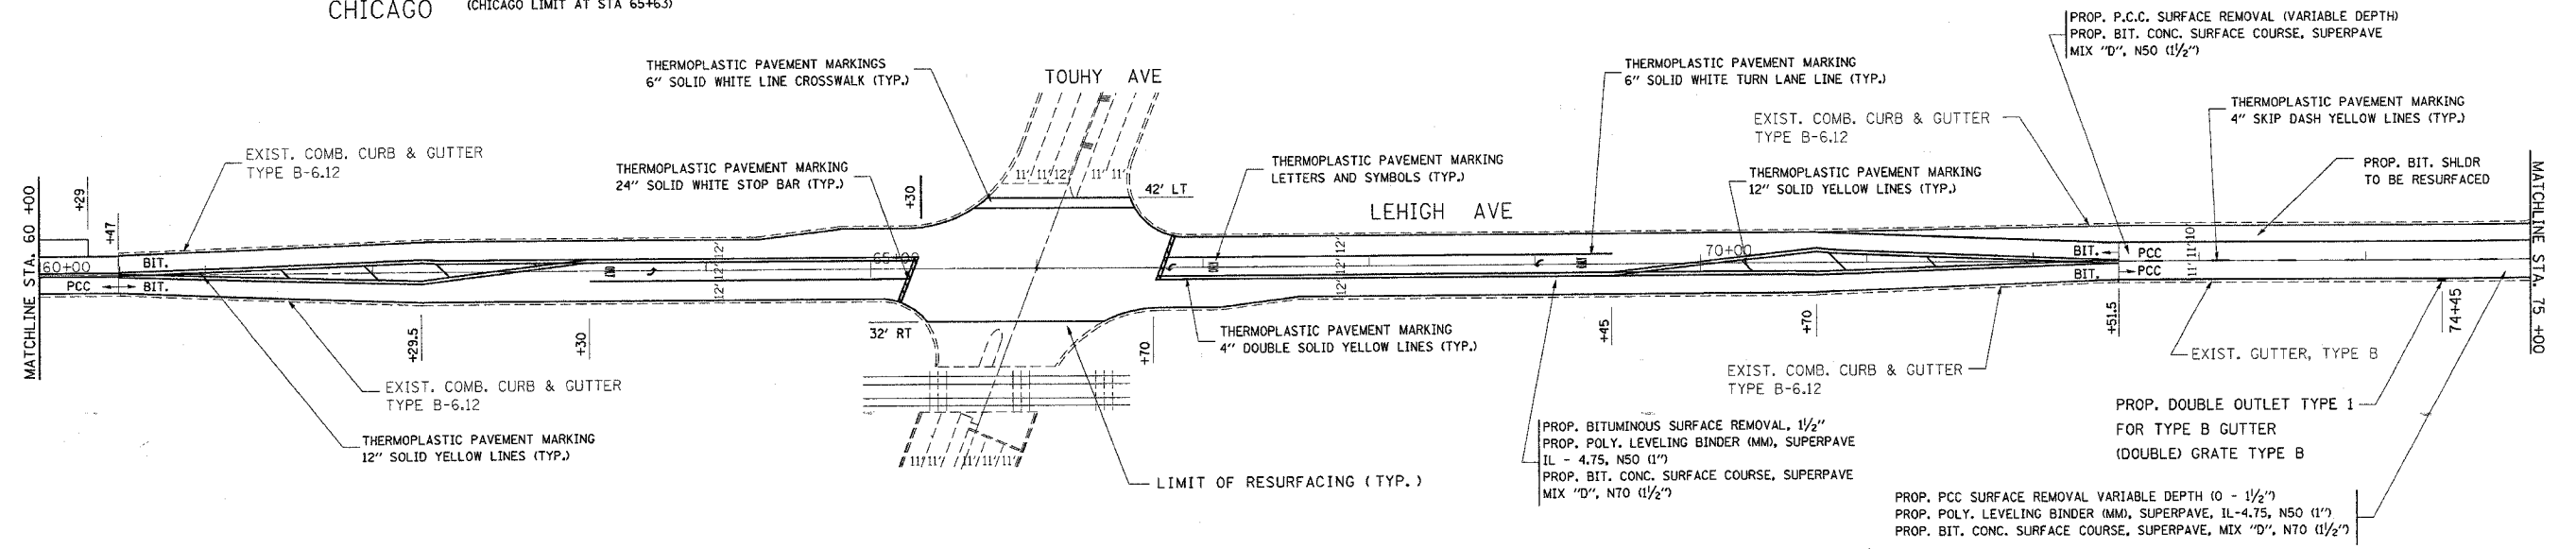

REVISIONS	
NAME	DATE

ILLINOIS DEPARTMENT OF TRANSPORTATION  
**LOCATION #1**  
**LEHIGH AVE.**  
**(CENTRAL AVE. TO OAKTON AVE.)**  
**EXISTING AND PROPOSED ROADWAY**  
**AND PAVEMENT MARKING PLANS**

VERT. SCALE: 1"=50'  
 HORIZ. SCALE: 1"=50'  
 DATE: \_\_\_\_\_ DRAWN BY: RN  
 CHECKED BY: \_\_\_\_\_