



CONTRACT 60930				
F.A.J. RTE.	SECTION	COUNTY	TOTAL SHEETS	SHEET NO.
*	2000-03TRS	COOK	58	19
STA. 188+76		TO STA. 200+71		
FED. ROAD DIST. NO. ILLINOIS		FED. AID PROJECT		
* 2786, 1334, 1332				

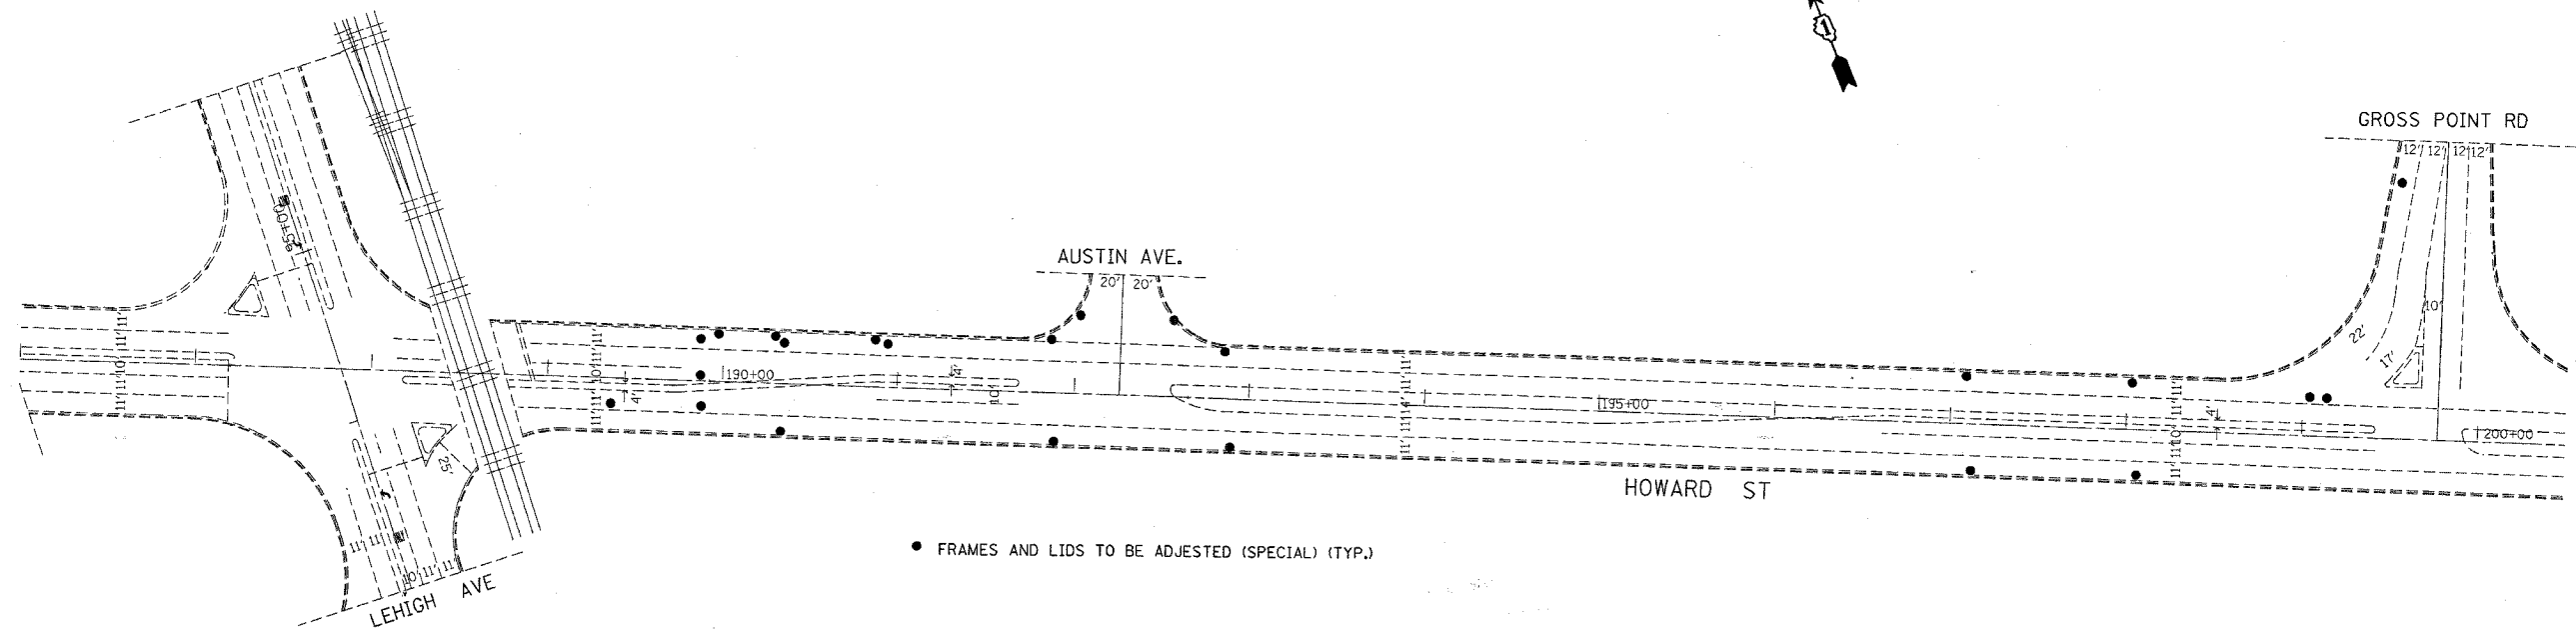

EXISTING
PROPOSED

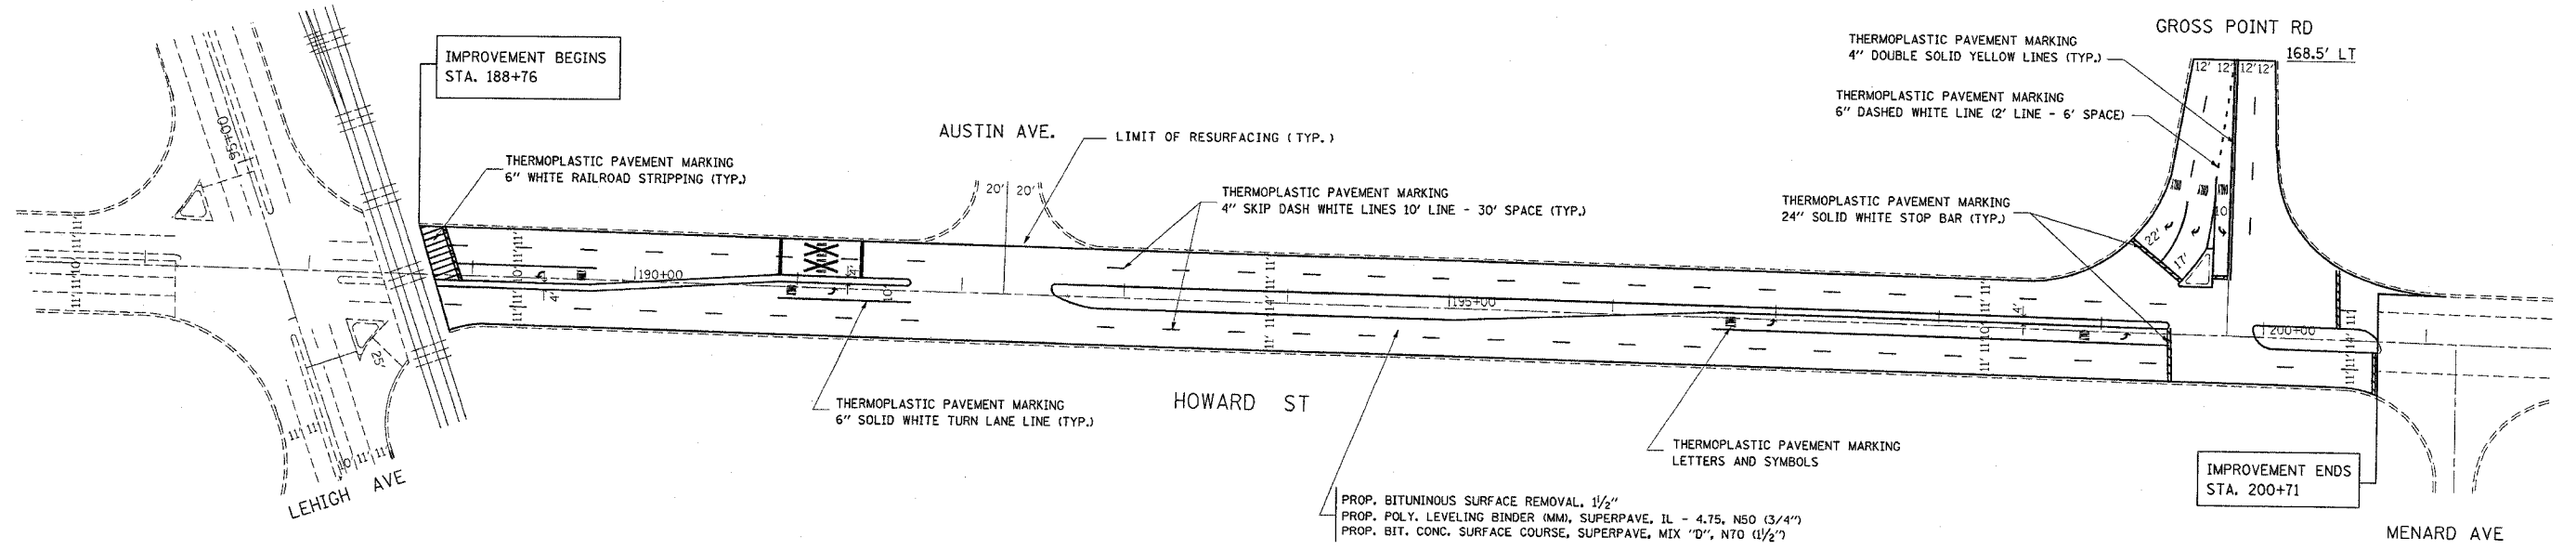

REVISIONS	
NAME	DATE

ILLINOIS DEPARTMENT OF TRANSPORTATION
LOCATION #2
HOWARD ST.
(LEHIGH AVE. TO GROSS POINT RD.)
EXISTING AND PROPOSED ROADWAY
AND PAVEMENT MARKING PLANS

SCALE: VERT. 1" = 50'
 HORIZ. 1" = 50'

DATE _____ DRAWN BY RN
 CHECKED BY _____