
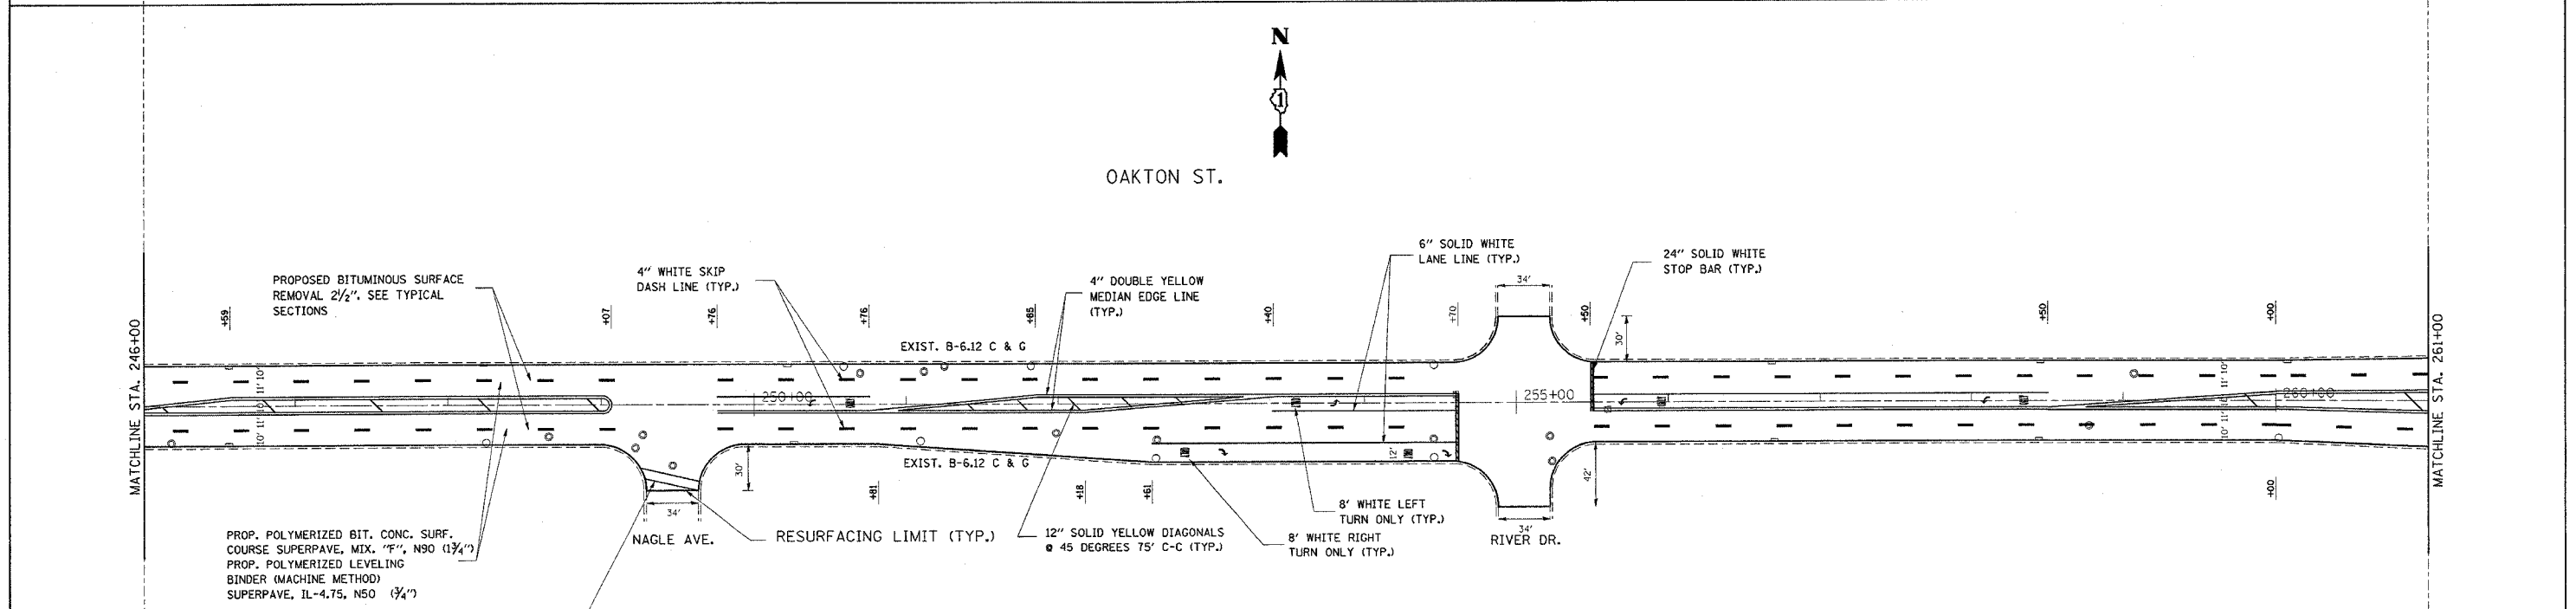


F.A.I. RTE.	SECTION	COUNTY	TOTAL SHEETS	SHEET NO.
1332	2000-03TRS	COOK	58	20
STA. 231+00		TO STA. 261+00		
FED. ROAD DIST. NO.		ILLINOIS FED. AID PROJECT		

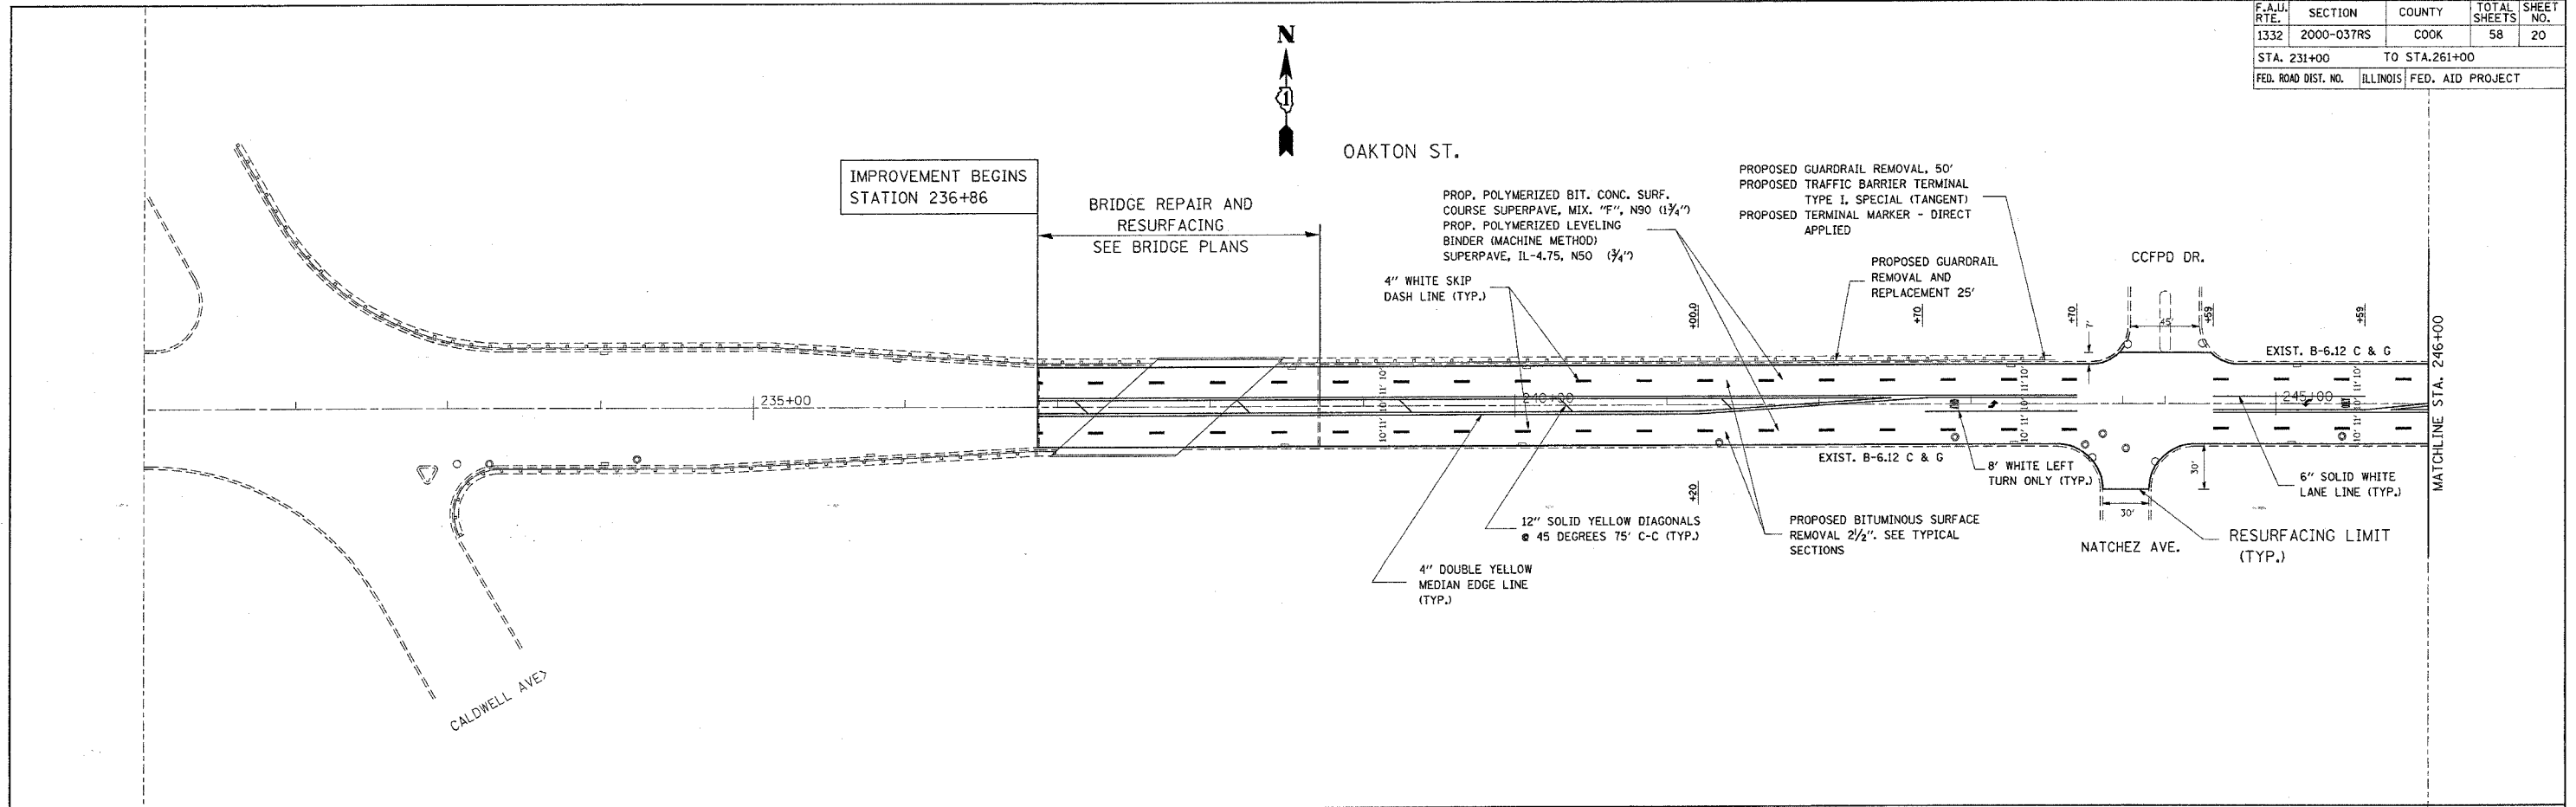

REVISIONS	
NAME	DATE

ILLINOIS DEPARTMENT OF TRANSPORTATION
LOCATION 3
OAKTON ST.
(CALDWELL AVE. - LONG AVE.)
EXISTING AND PROPOSED ROADWAY AND
PAVEMENT MARKING PLANS
 SCALE: VERT. 1"=50"
 HORIZ. 1"=50"
 DATE 10/27/2005
 DRAWN BY JR
 CHECKED BY