
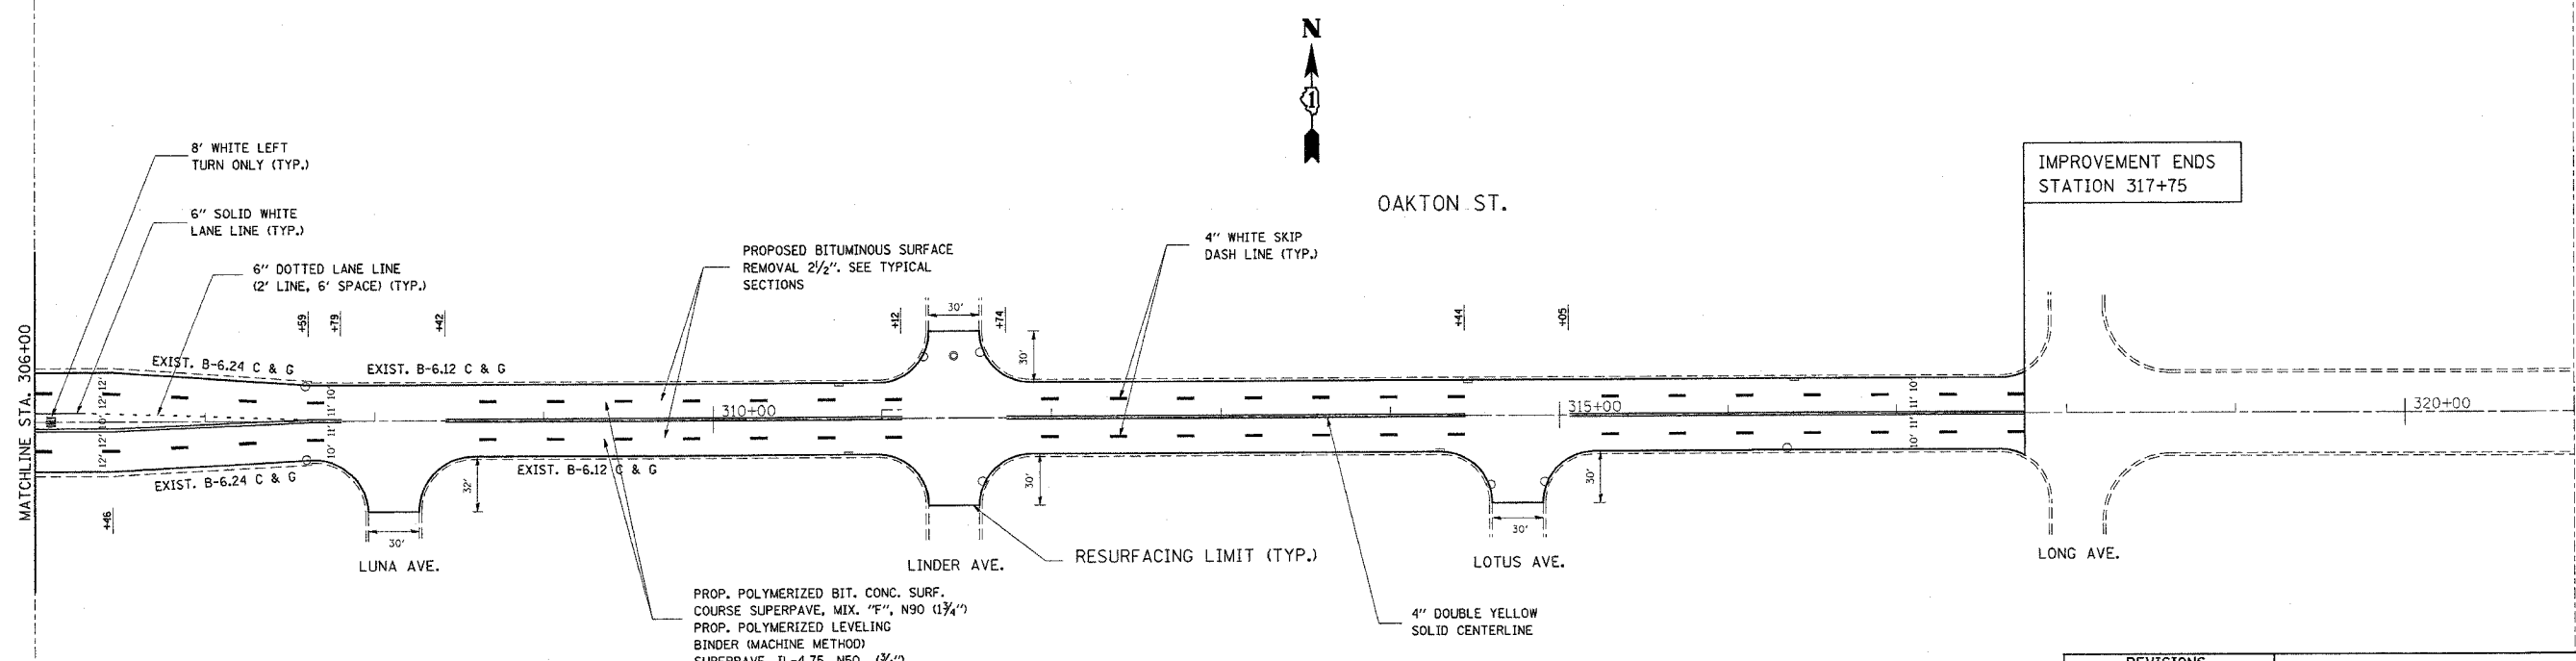


F.A.J. RTE.	SECTION	COUNTY	TOTAL SHEETS	SHEET NO.
1332	2000-037RS	COOK	58	22
STA. 291+00		TO STA. 321+00		
FED. ROAD DIST. NO.	ILLINOIS	FED. AID PROJECT		

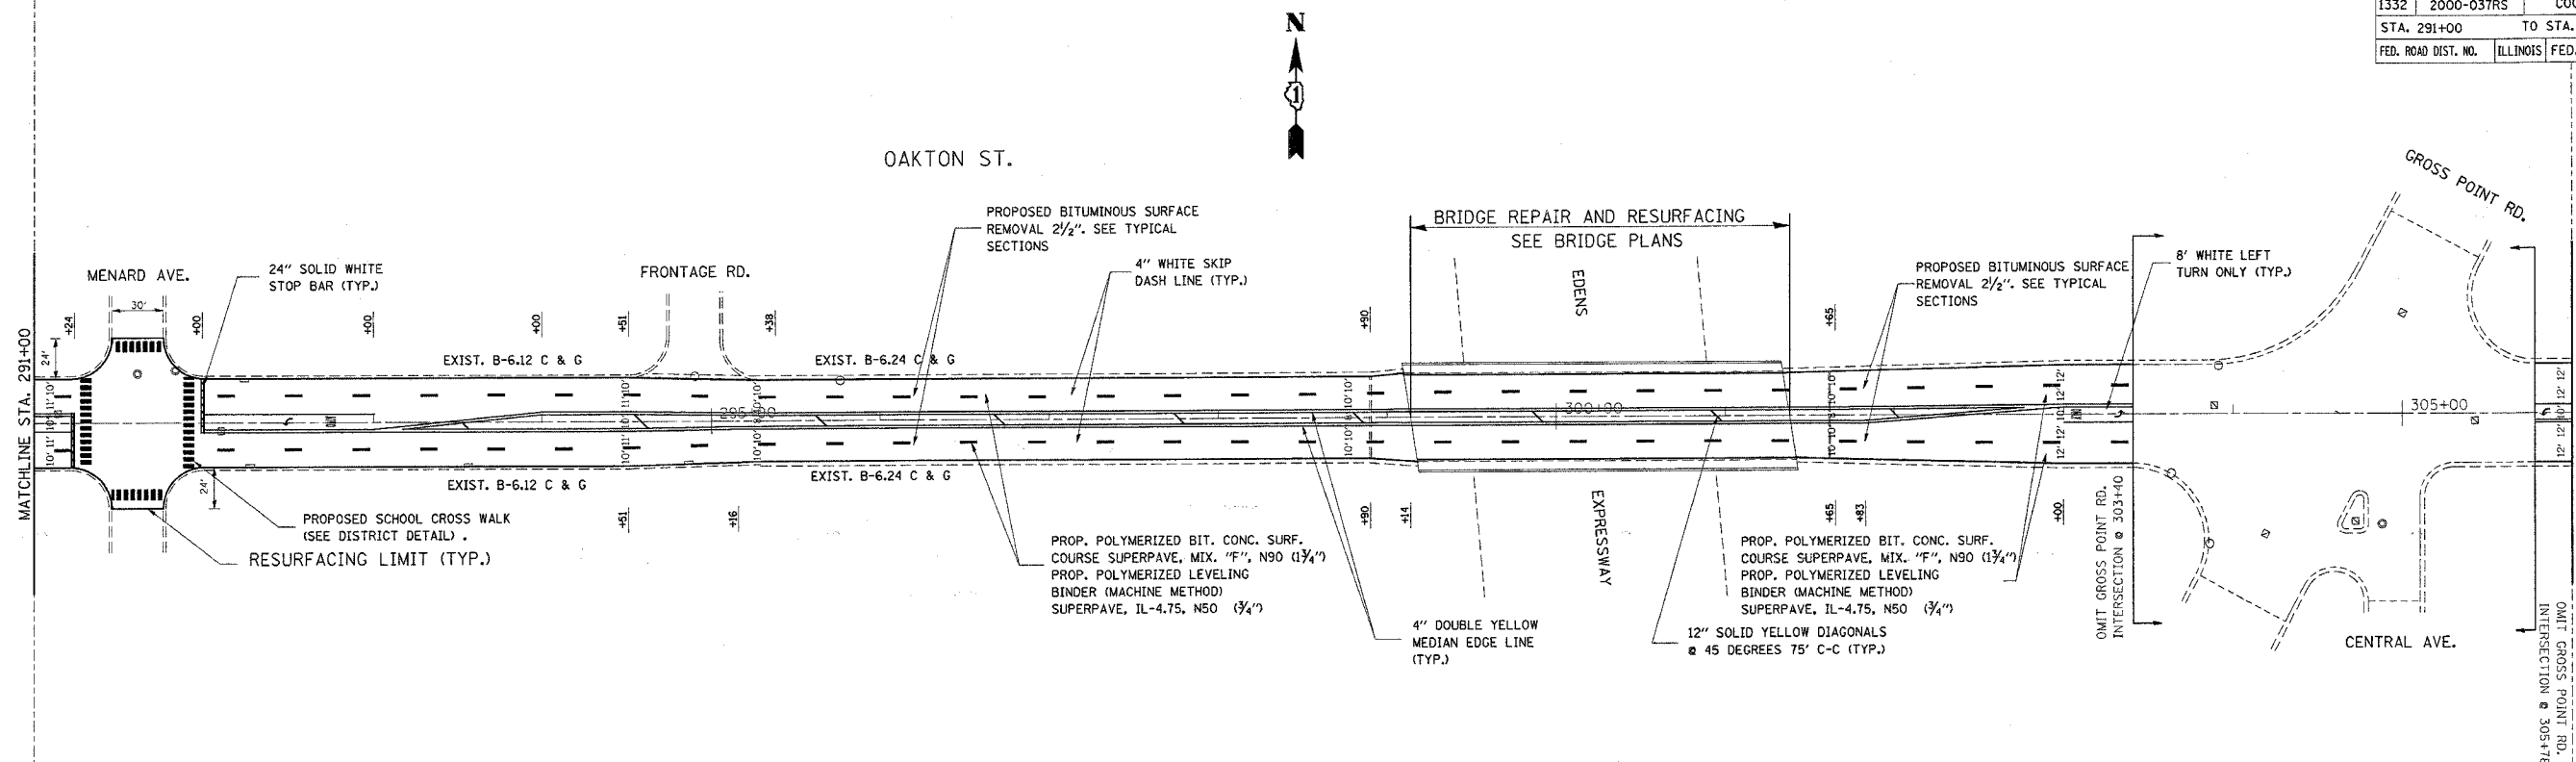

REVISIONS	
NAME	DATE

ILLINOIS DEPARTMENT OF TRANSPORTATION  
**LOCATION 3**  
**OAKTON ST.**  
**(CALDWELL AVE. - LONG AVE.)**  
**EXISTING AND PROPOSED ROADWAY AND PAVEMENT MARKING PLANS**

SCALE: VERT. 1"=50"  
 HORIZ. 1"=50"  
 DATE 10/27/2005

DRAWN BY JR  
 CHECKED BY