


SECTION	COUNTY	TOTAL SHEETS	SHEET NO.
* 2000-037RS	Cook	58	24
STA.		TO STA.	
FED. ROAD DIST NO 7		ILLINOIS	FED AID PROJECT
*2706, 1334, 1332			

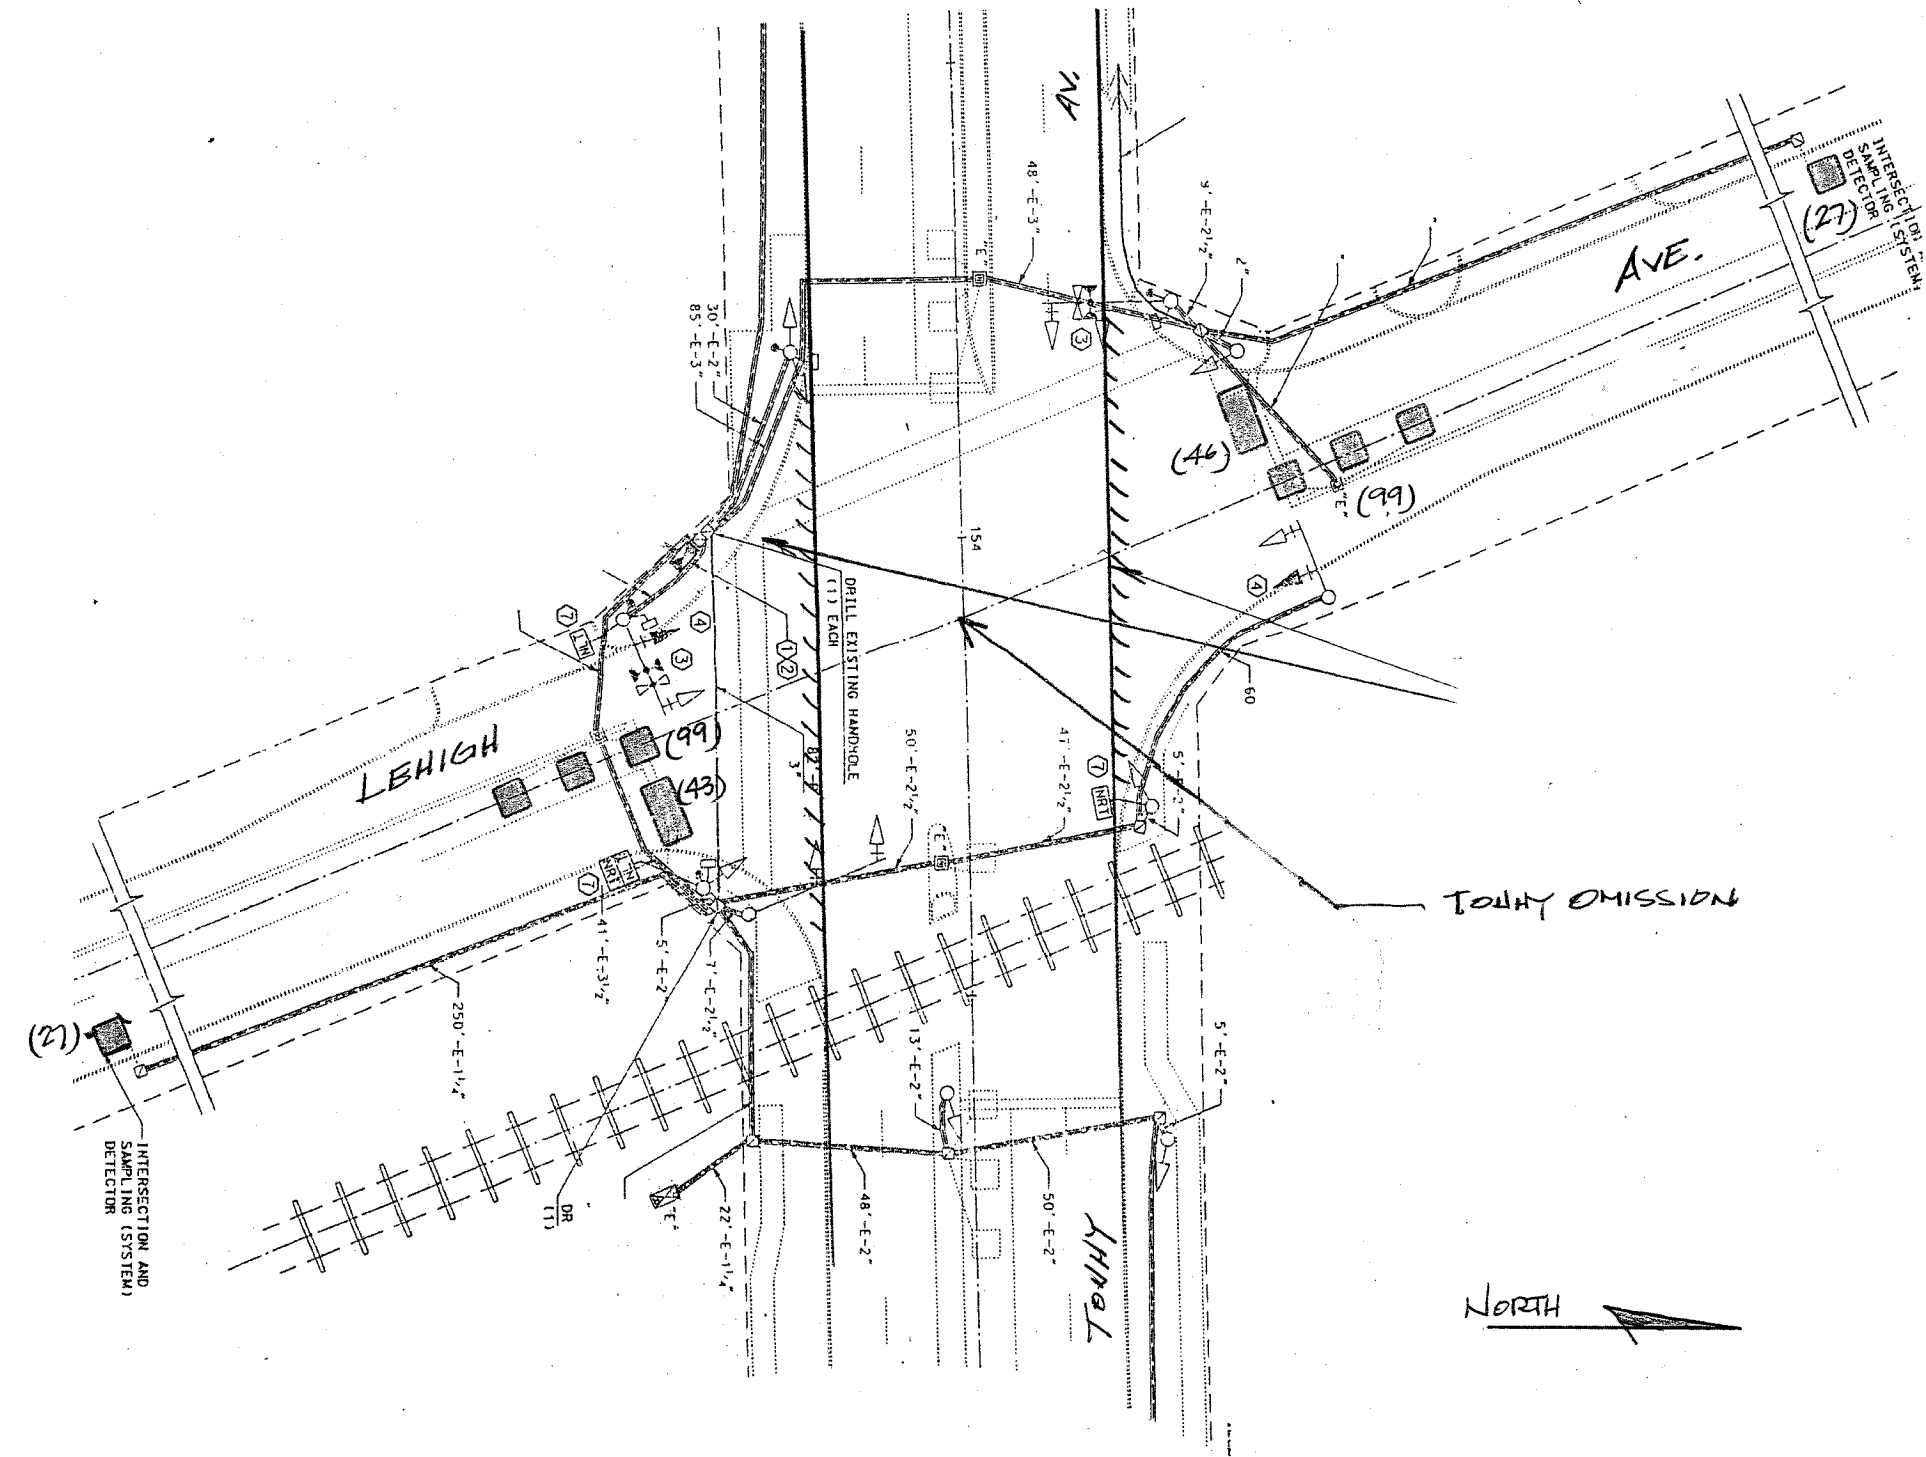

REPLACE ALL DETECTOR LOOPS AS SHOWN
 (WITHIN THE RESURFACING LIMITS)

CODE NO.	QUANTITY	UNIT	ITEM
86600600	341	Foot	Detector Loop Replacement

REVISIONS	
NAME	DATE

NOTE:
 THIS PLAN IS FOR THE PURPOSE OF REPLACING THE DETECTOR LOOPS ONLY. ALL OTHER INFORMATION SHOWN IS NOT RELATED AND WILL BE DISREGARDED.

ILLINOIS DEPARTMENT OF TRANSPORTATION
DETECTOR LOOP REPLACEMENT
 LEHIGH AV. @ TOUHY AV.
 SCALE: NOTE
 DATE: OCT. 2005
 DRAWN BY: JHE
 DESIGNED BY: JHE
 CHECKED BY: DAD