



F.A.U. RTE.	SECTION	COUNTY	TOTAL SHEETS	SHEET NO.
2	2006-037RS	COOK	58	28
STA.	TO STA.			28
FED. ROAD DIST. NO.	ILLINOIS	FED. AID PROJECT		

* 2786, 1334, 1332

CONTRACT 60930

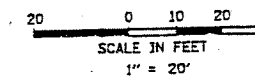

LIMIT OF RESURFACING FOR OAKTON ST.

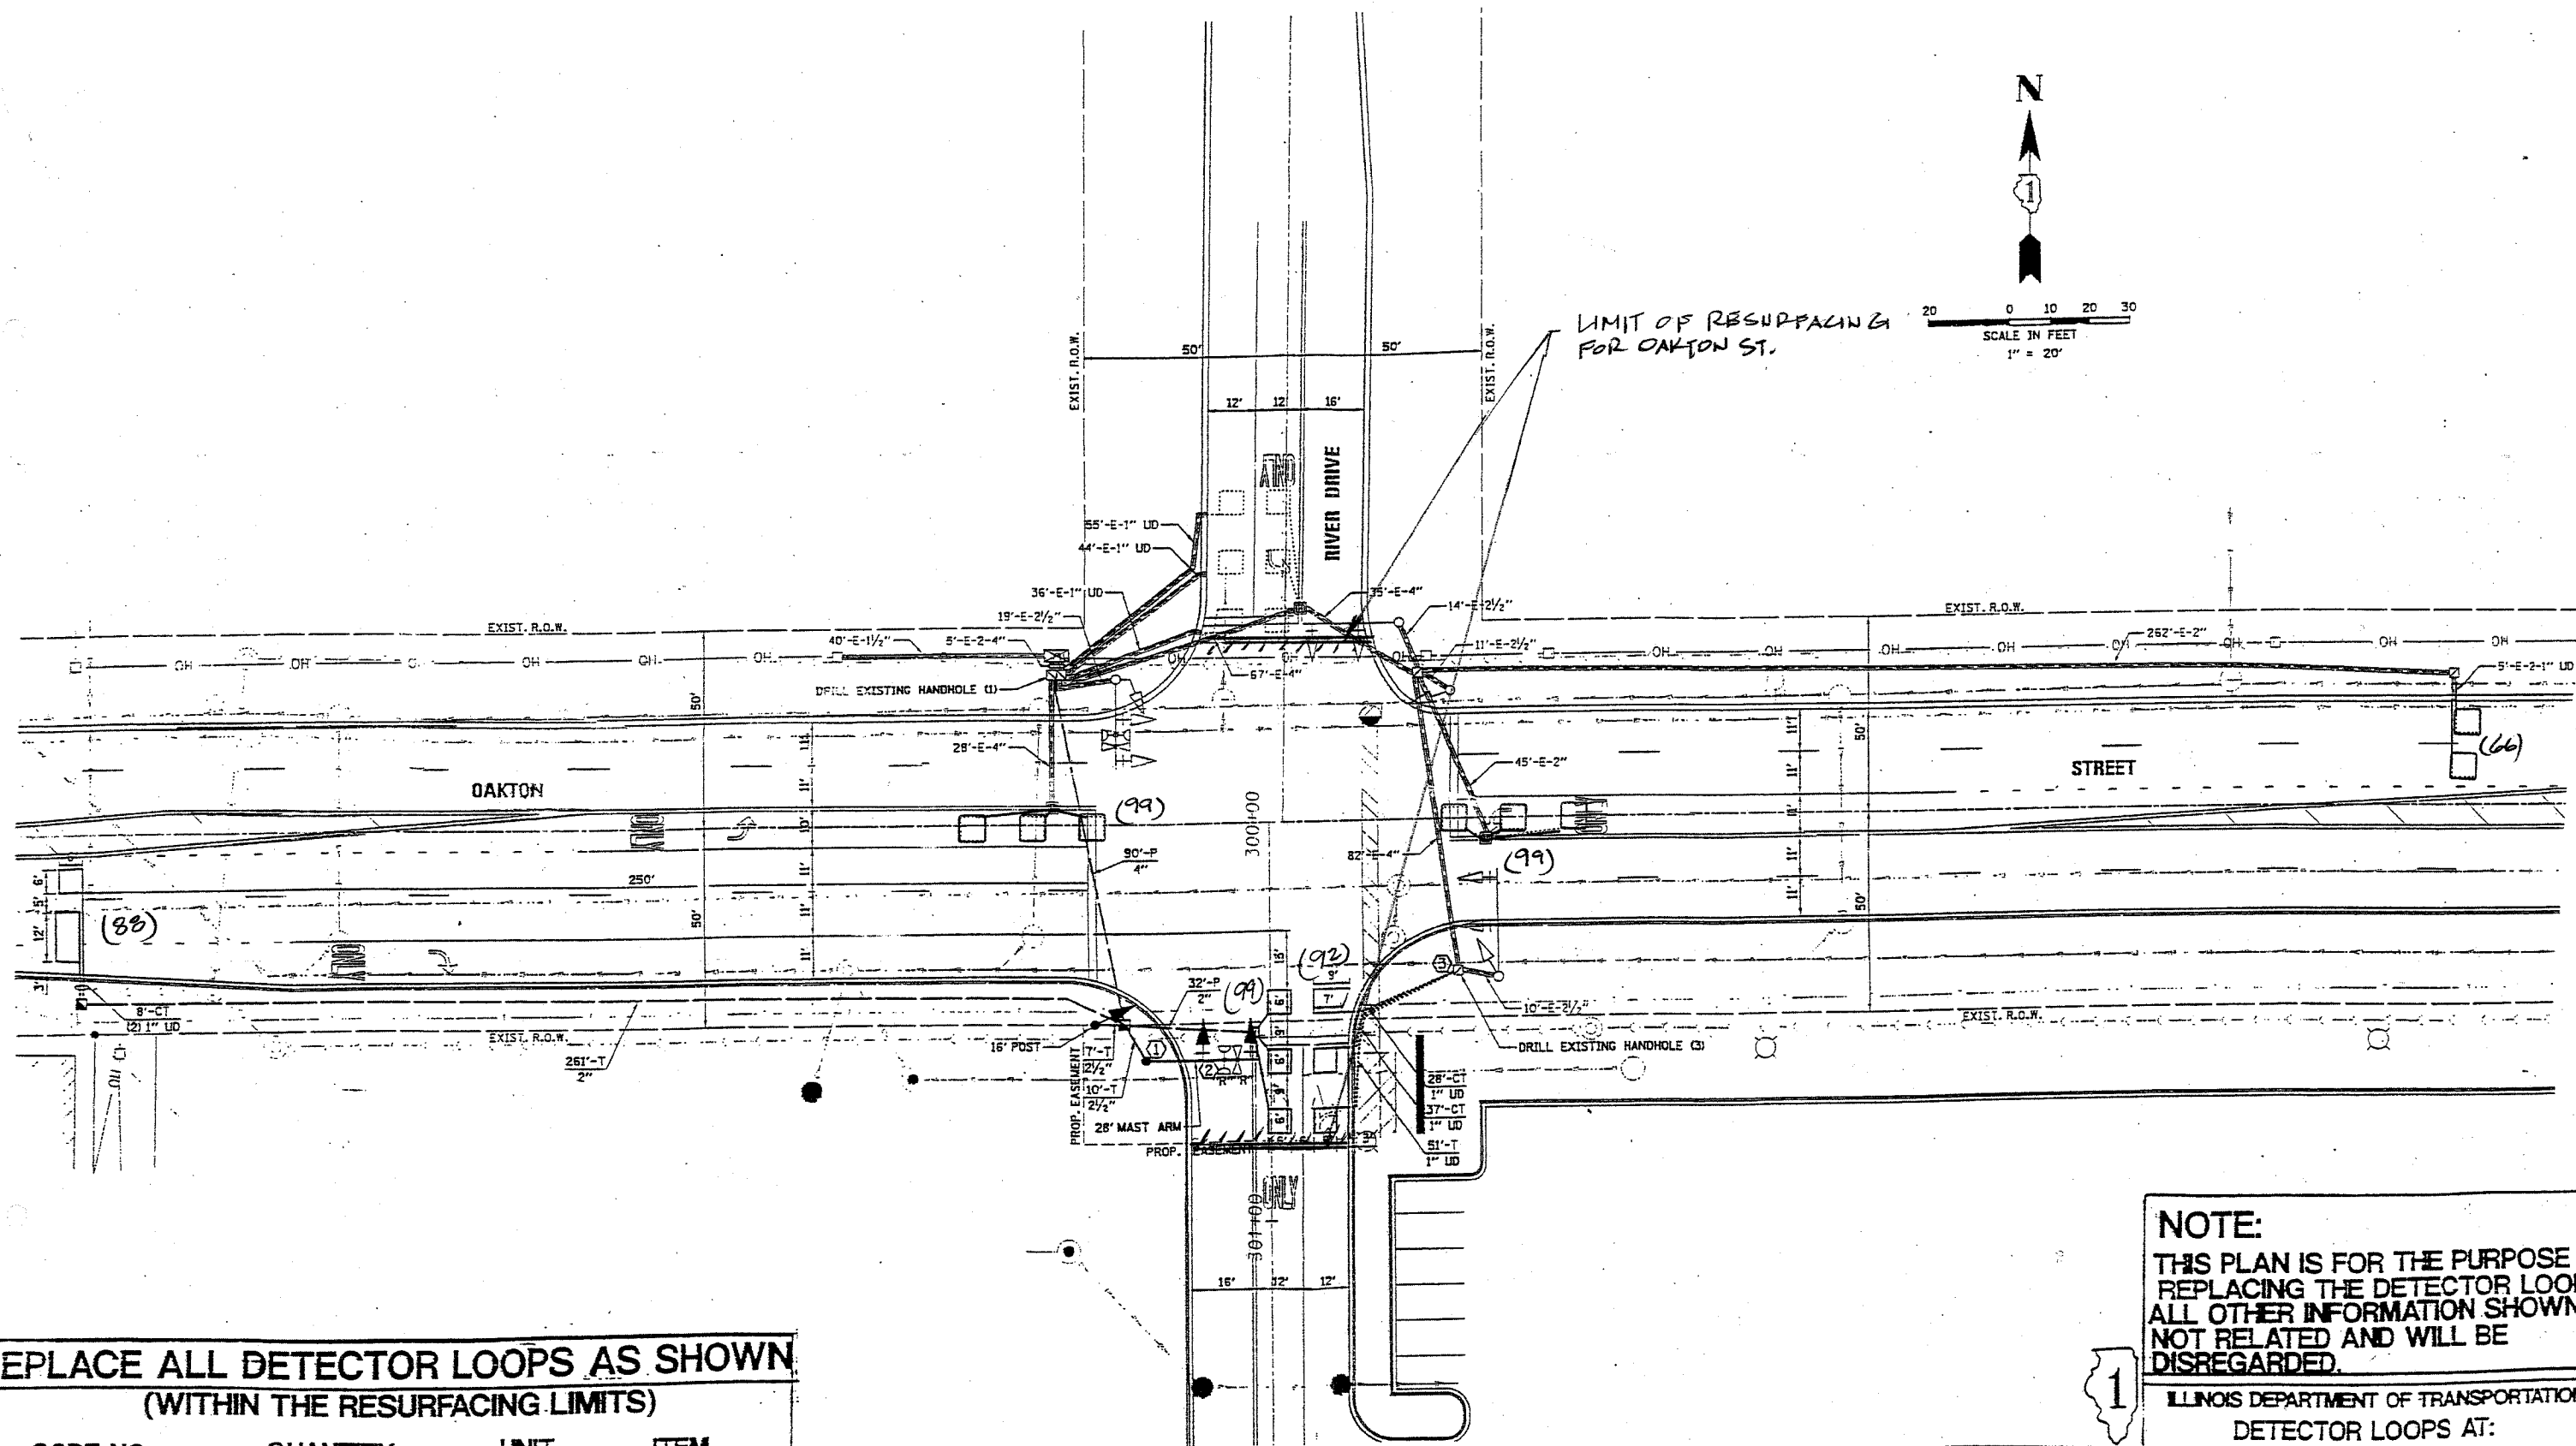

**REPLACE ALL DETECTOR LOOPS AS SHOWN
(WITHIN THE RESURFACING LIMITS)**

CODE NO.	QUANTITY	UNIT	ITEM
	543	FOOT	DETECTOR LOOP REPLACEMENT

NOTE:
THIS PLAN IS FOR THE PURPOSE OF REPLACING THE DETECTOR LOOPS. ALL OTHER INFORMATION SHOWN IS NOT RELATED AND WILL BE DISREGARDED.



ILLINOIS DEPARTMENT OF TRANSPORTATION
DETECTOR LOOPS AT:
**OAKTON STREET &
RIVER DRIVE**

SCALE T:
DATE 4-04

DESIGNED BY:
DRAWN BY:
CHECKED BY:

Oct. 2005