


CONTRACT 60930

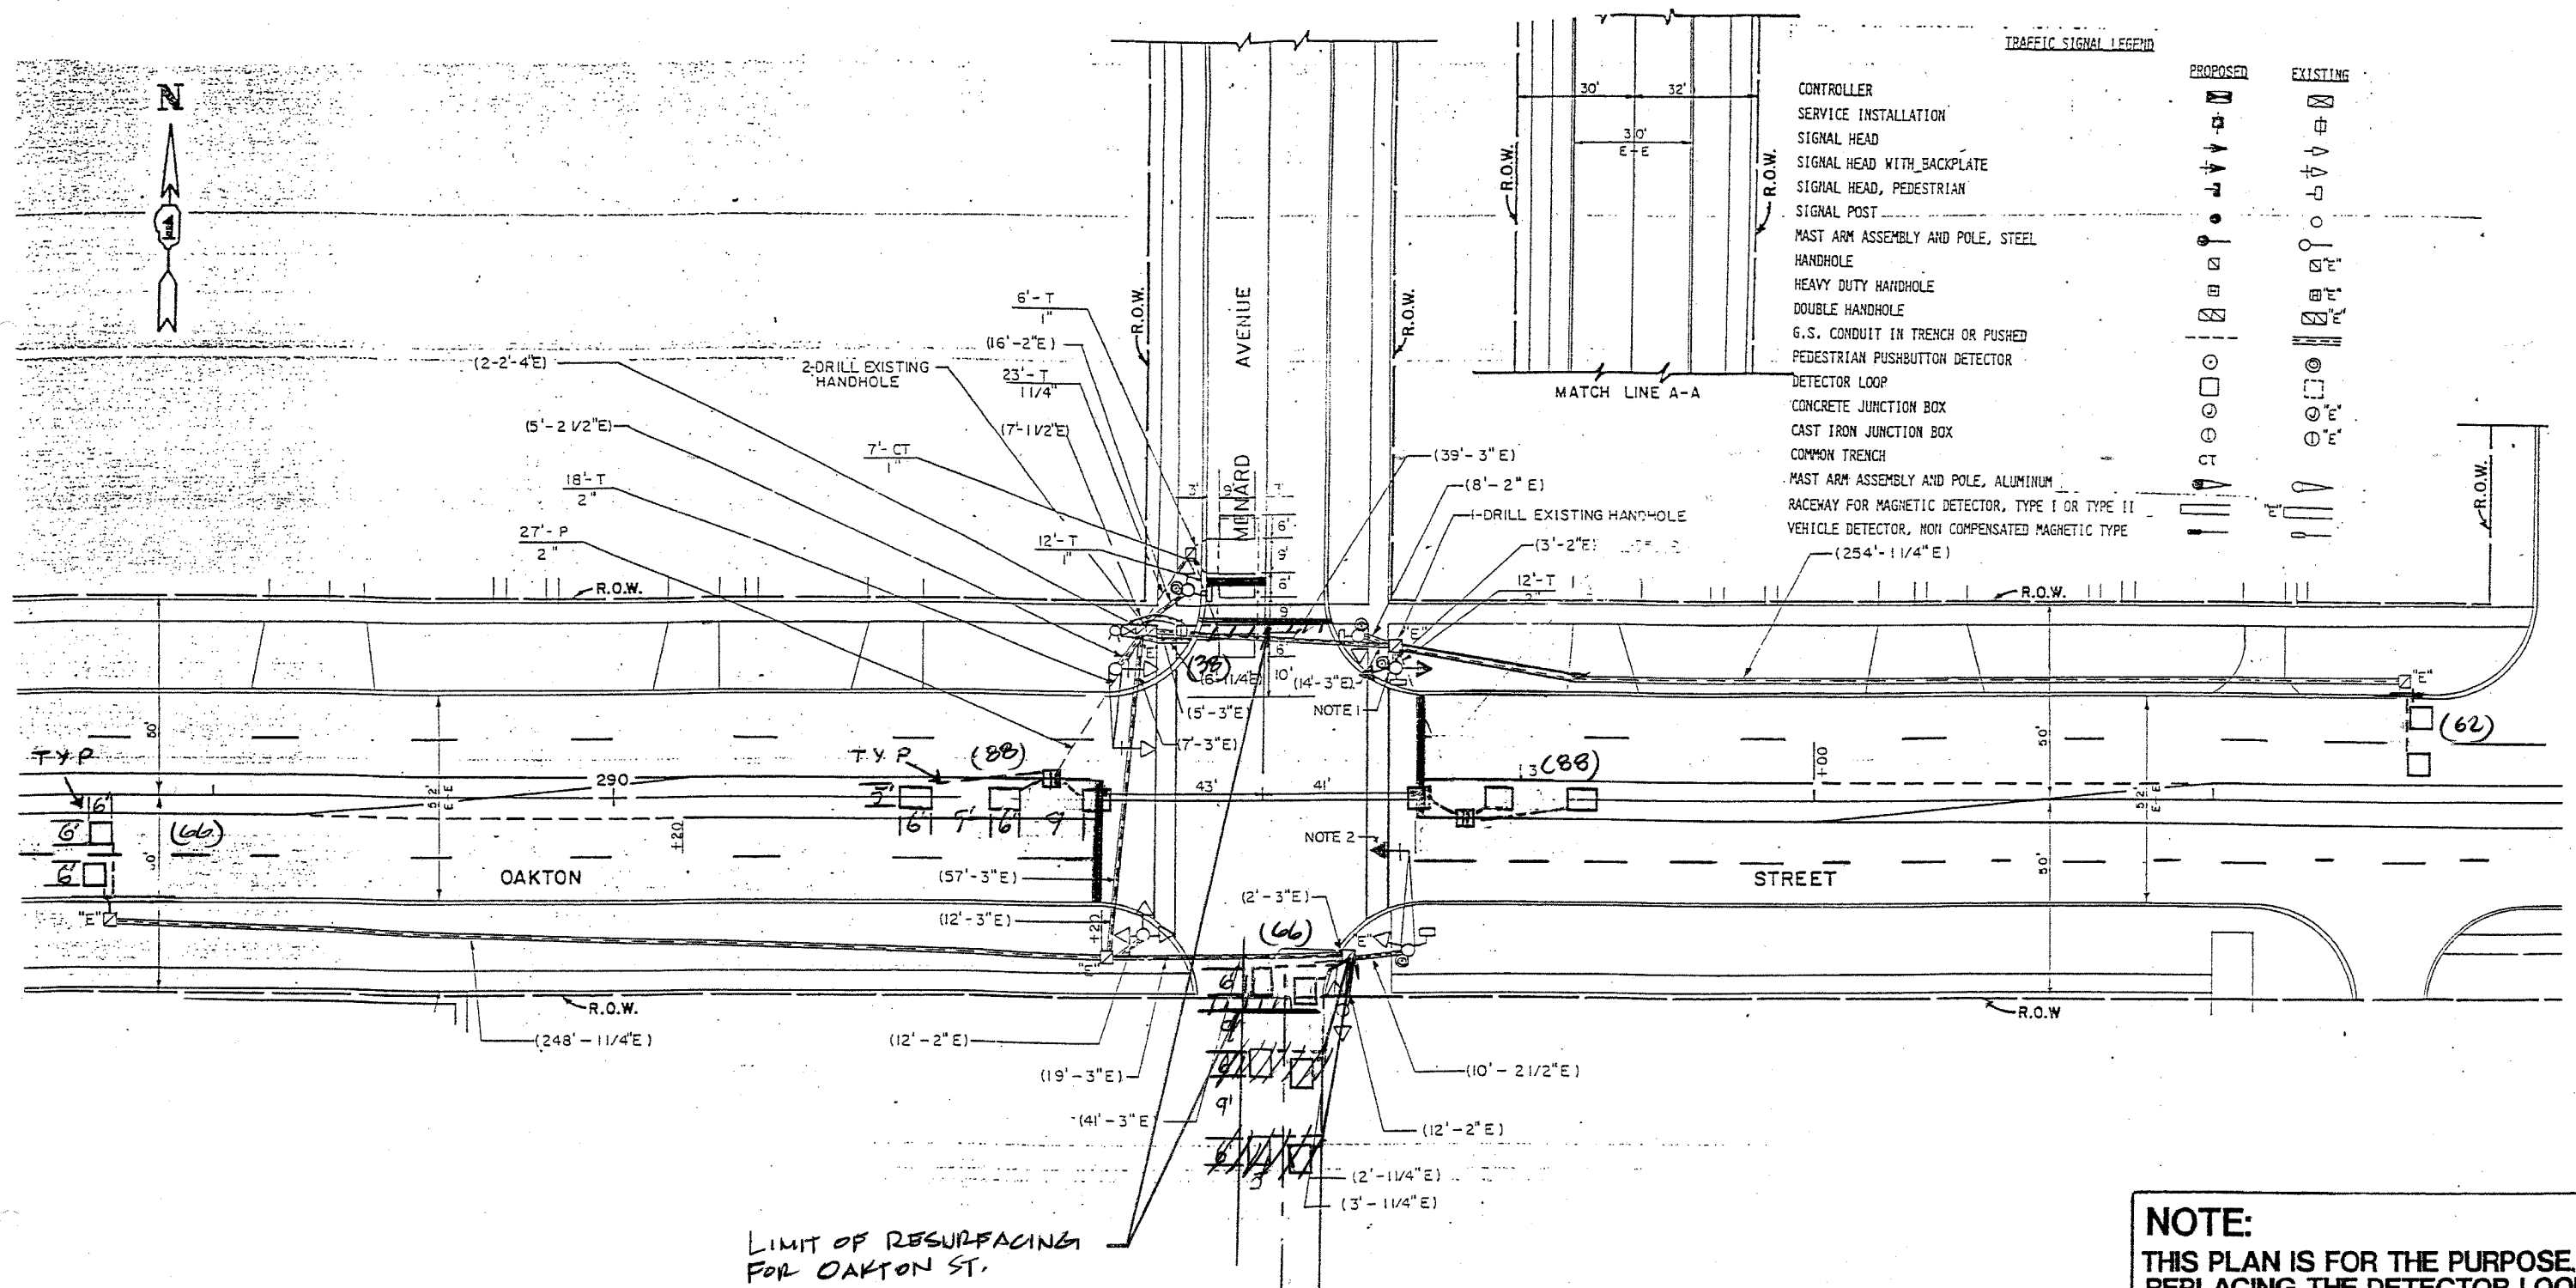

LIMIT OF RESURFACING FOR OAKTON ST.

NOTE:
 THIS PLAN IS FOR THE PURPOSE OF REPLACING THE DETECTOR LOOPS. ALL OTHER INFORMATION SHOWN IS NOT RELATED AND WILL BE DISREGARDED.

REPLACE ALL DETECTOR LOOPS AS SHOWN (WITHIN THE RESURFACING LIMITS)

CODE NO.	QUANTITY	UNIT	ITEM
	408	FOOT	DETECTOR LOOP REPLACEMENT

SCALE 1" =
 DATE

DESIGNED BY:
 DRAWN BY:
 CHECKED BY:



ILLINOIS DEPARTMENT OF TRANSPORTATION
 DETECTOR LOOPS AT:
 OAKTON STREET & MENARD AVE.
 Oct. 2005