


* 2786, 1334, 1332

CONTRACT 60930

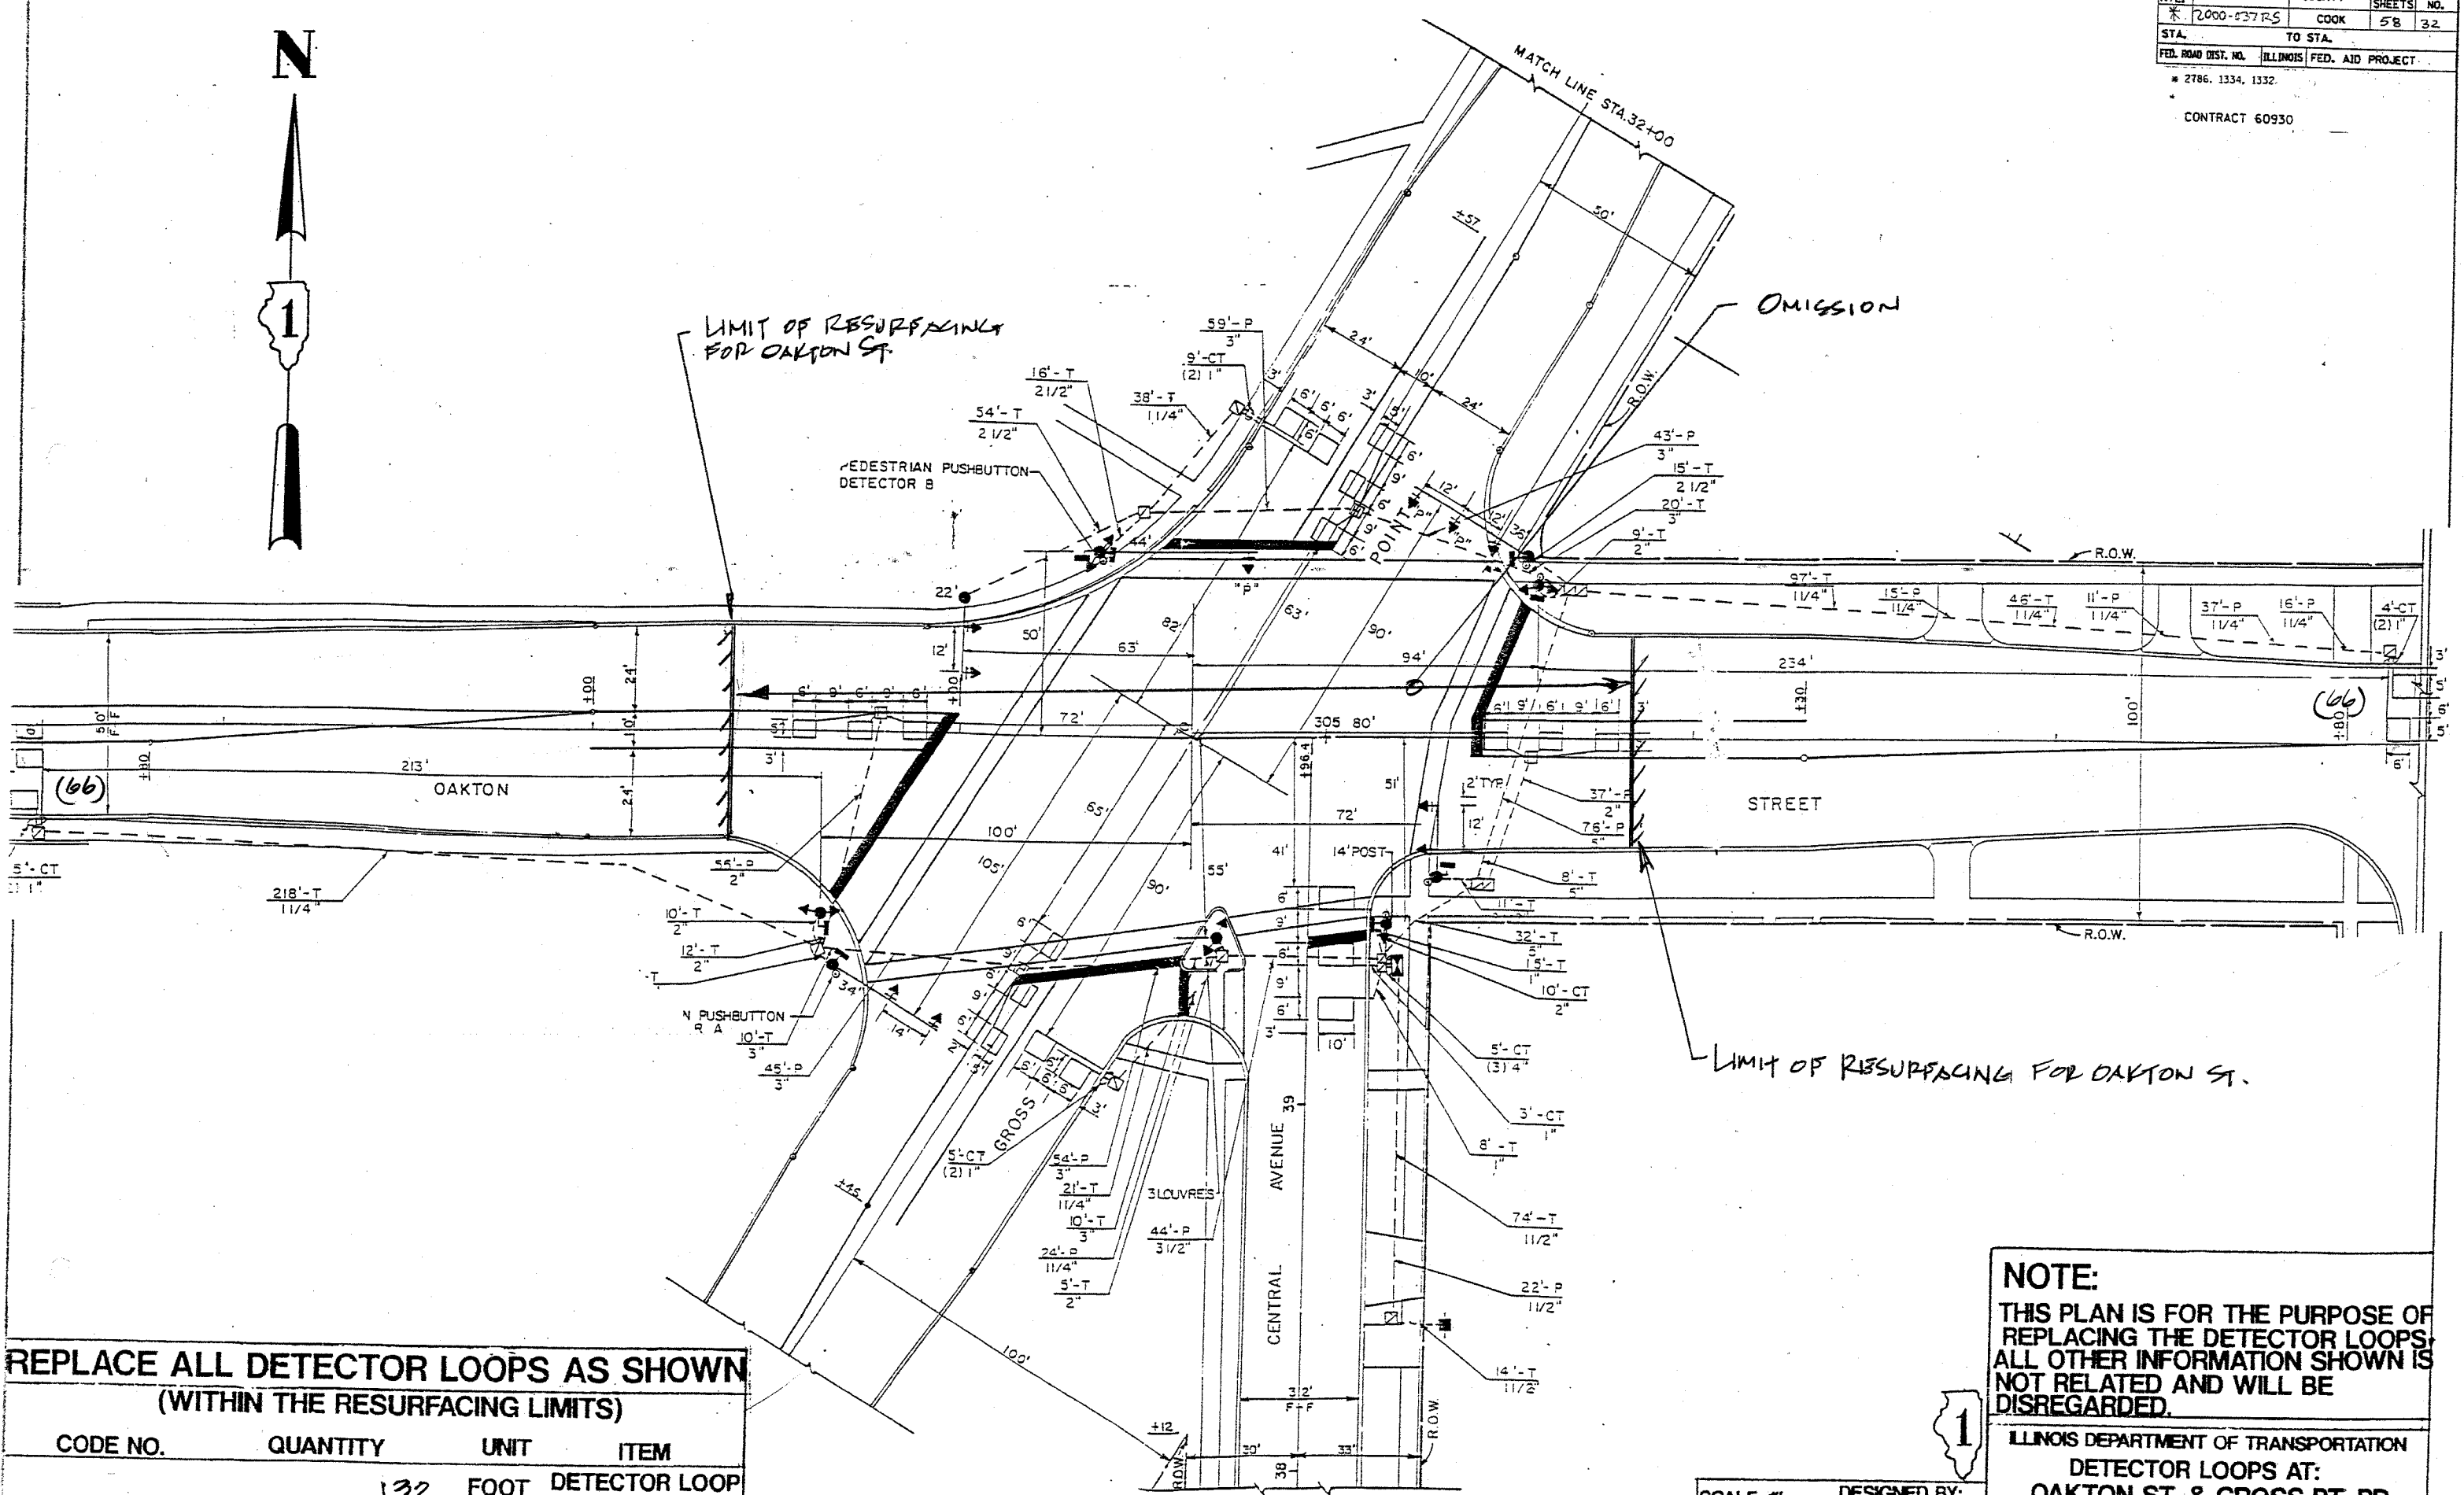

**REPLACE ALL DETECTOR LOOPS AS SHOWN
(WITHIN THE RESURFACING LIMITS)**

CODE NO.	QUANTITY	UNIT	ITEM
	132	FOOT	DETECTOR LOOP REPLACEMENT

NOTE:
THIS PLAN IS FOR THE PURPOSE OF REPLACING THE DETECTOR LOOPS. ALL OTHER INFORMATION SHOWN IS NOT RELATED AND WILL BE DISREGARDED.

ILLINOIS DEPARTMENT OF TRANSPORTATION
DETECTOR LOOPS AT:
OAKTON ST. & GROSS PT. RD.
& CENTRAL AVENUE

SCALE: 1" =
DATE
DESIGNED BY:
DRAWN BY:
CHECKED BY: