


CONTRACT 60930

F.A.U. RITE	SECTION	COUNTY	TOTAL SHEETS	SHEET NO.
*	2000-03TRS	COOK	58	38
STA.	TO STA.		58	38
FED. ROAD DIST. NO. 1 ILLINOIS FED. AID PROJECT				
* 2786, 1334, 1332.				

TOTAL SHEETS	58
SHEET NUMBER	38

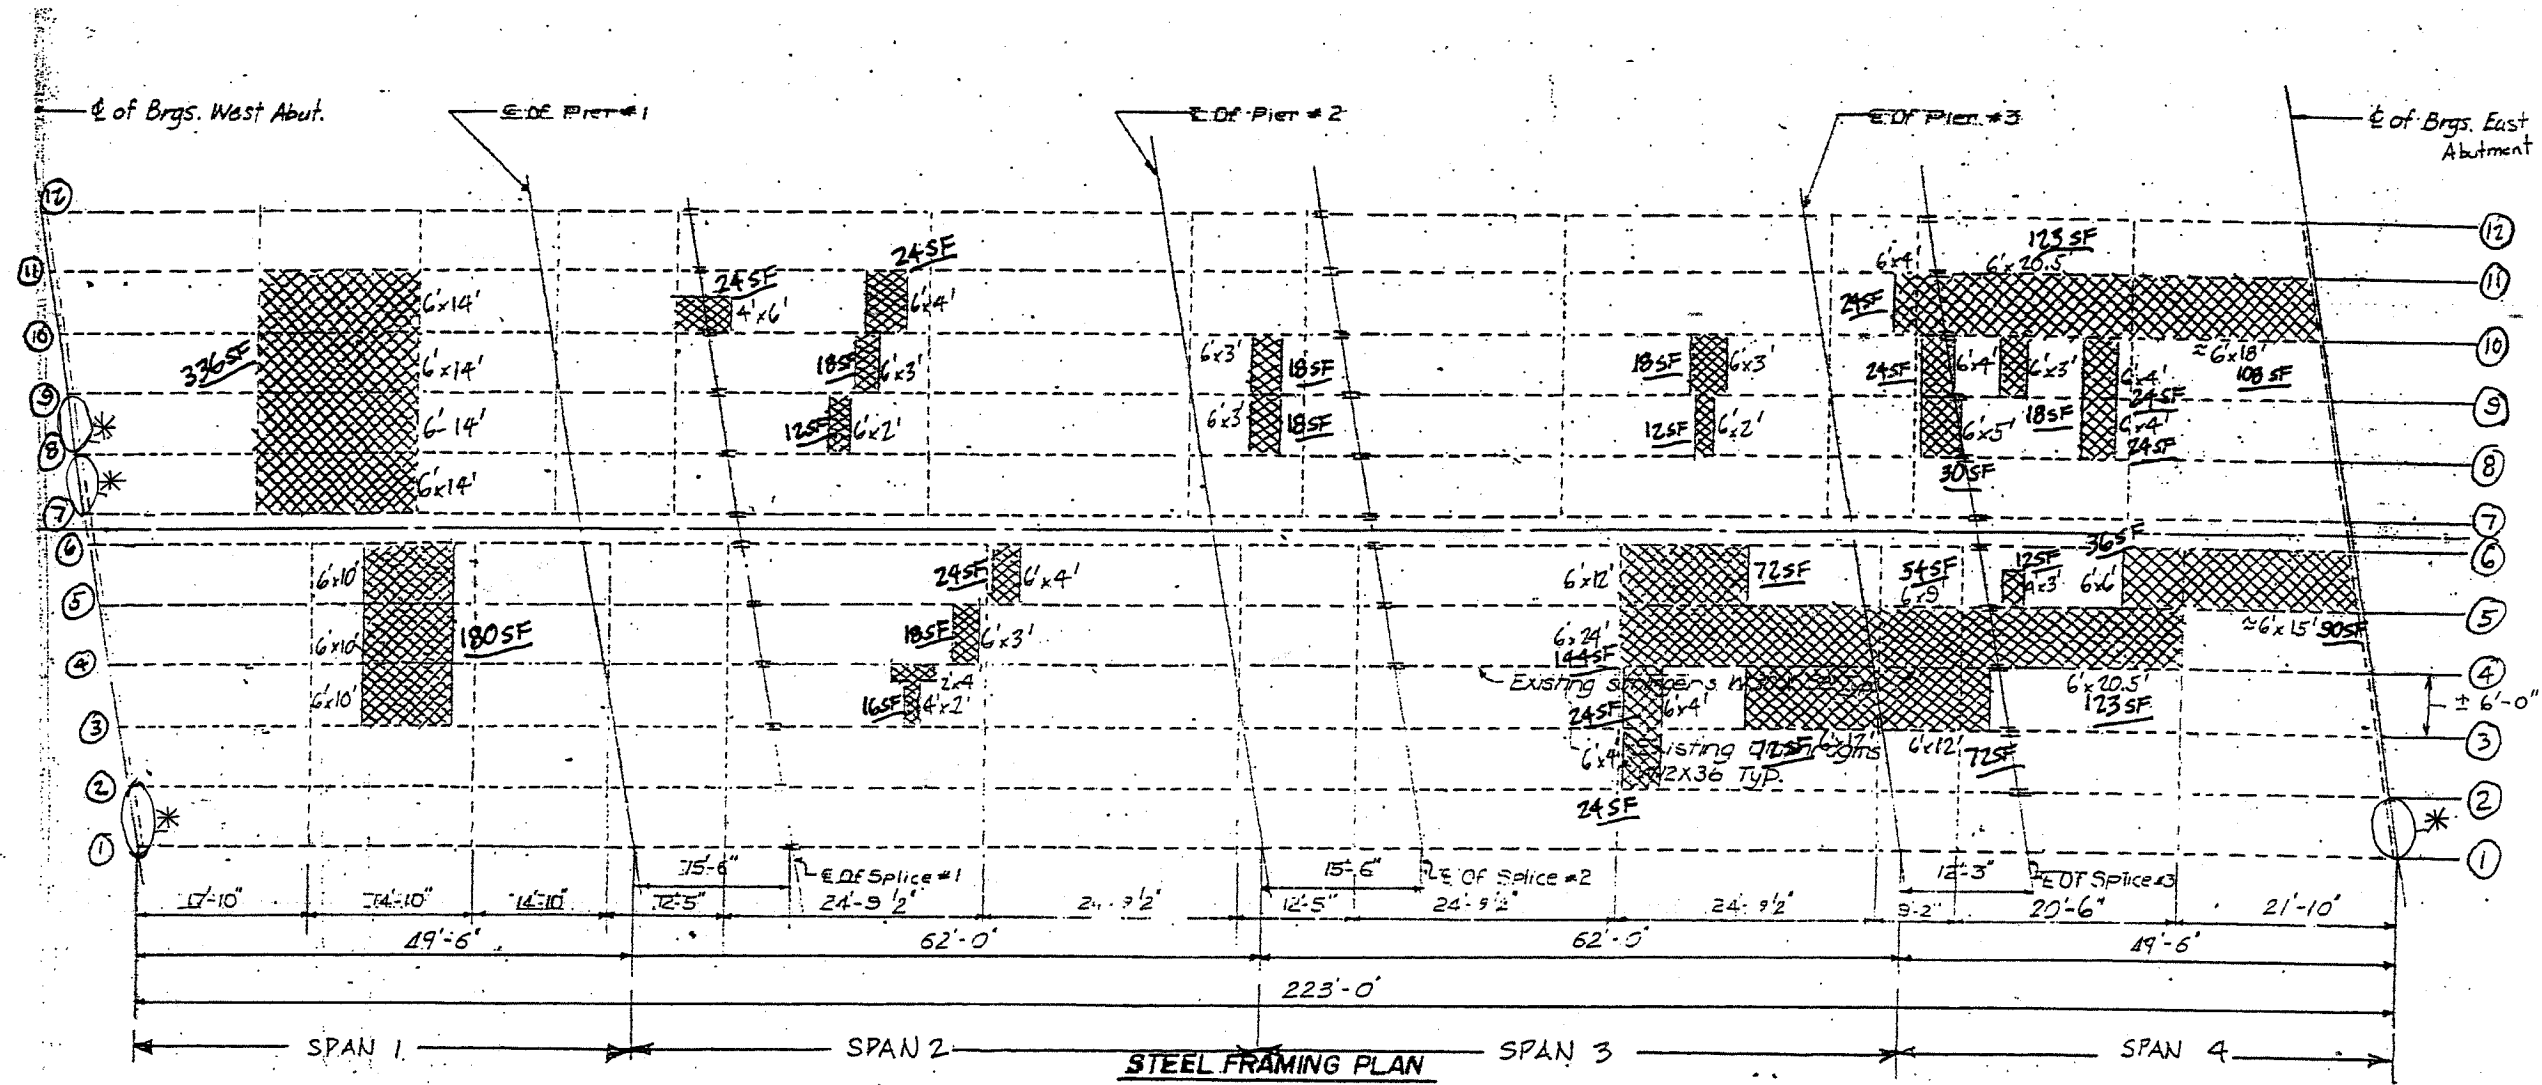

* REPLACE DIAPHRAGMS W 12x36 (4) DECK UNDERSIDE
 Cost of removal & replacement of clip angles required to replace diaphragms included in cost of "Structural Steel Repair."

- Deck Slab Repair Full Depth Type I & II

FIELD NOTES: J. TIPPETT 9/14/05
 DRAWN BY: J. TIPPETT 9/14/05

Sheet 4 of 5

Oakton Street over I-94
 SN: 016-0827
 Bottom Deck Survey