

CONTRACT 60930


F.A.U. RTE.	SECTION	COUNTY	TOTAL SHEETS	SHEET NO.
*	2000-037RS	COOK	58	40
STA. TO STA. 58 40				
FED. ROAD DIST. NO. 1 ILLINOIS FED. AID PROJECT				
* 2786, 1334, 1332.				

TOTAL SHEETS

SHEET NUMBER

58


40

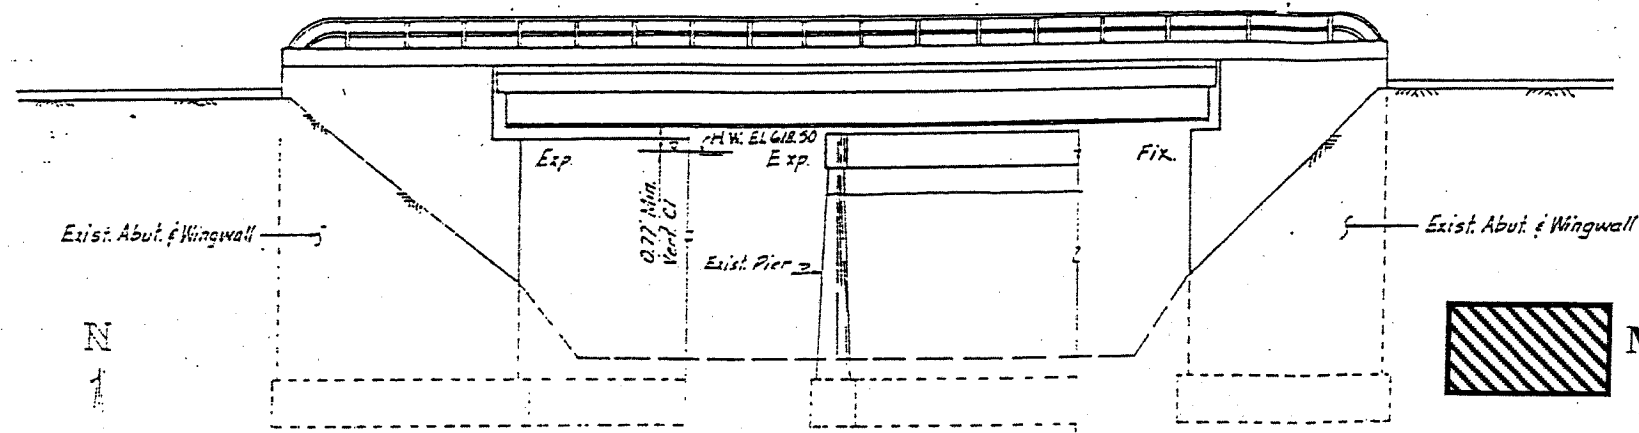


ELEVATION



Mill and Resurface Bridge Approach Pavement - 3 inches

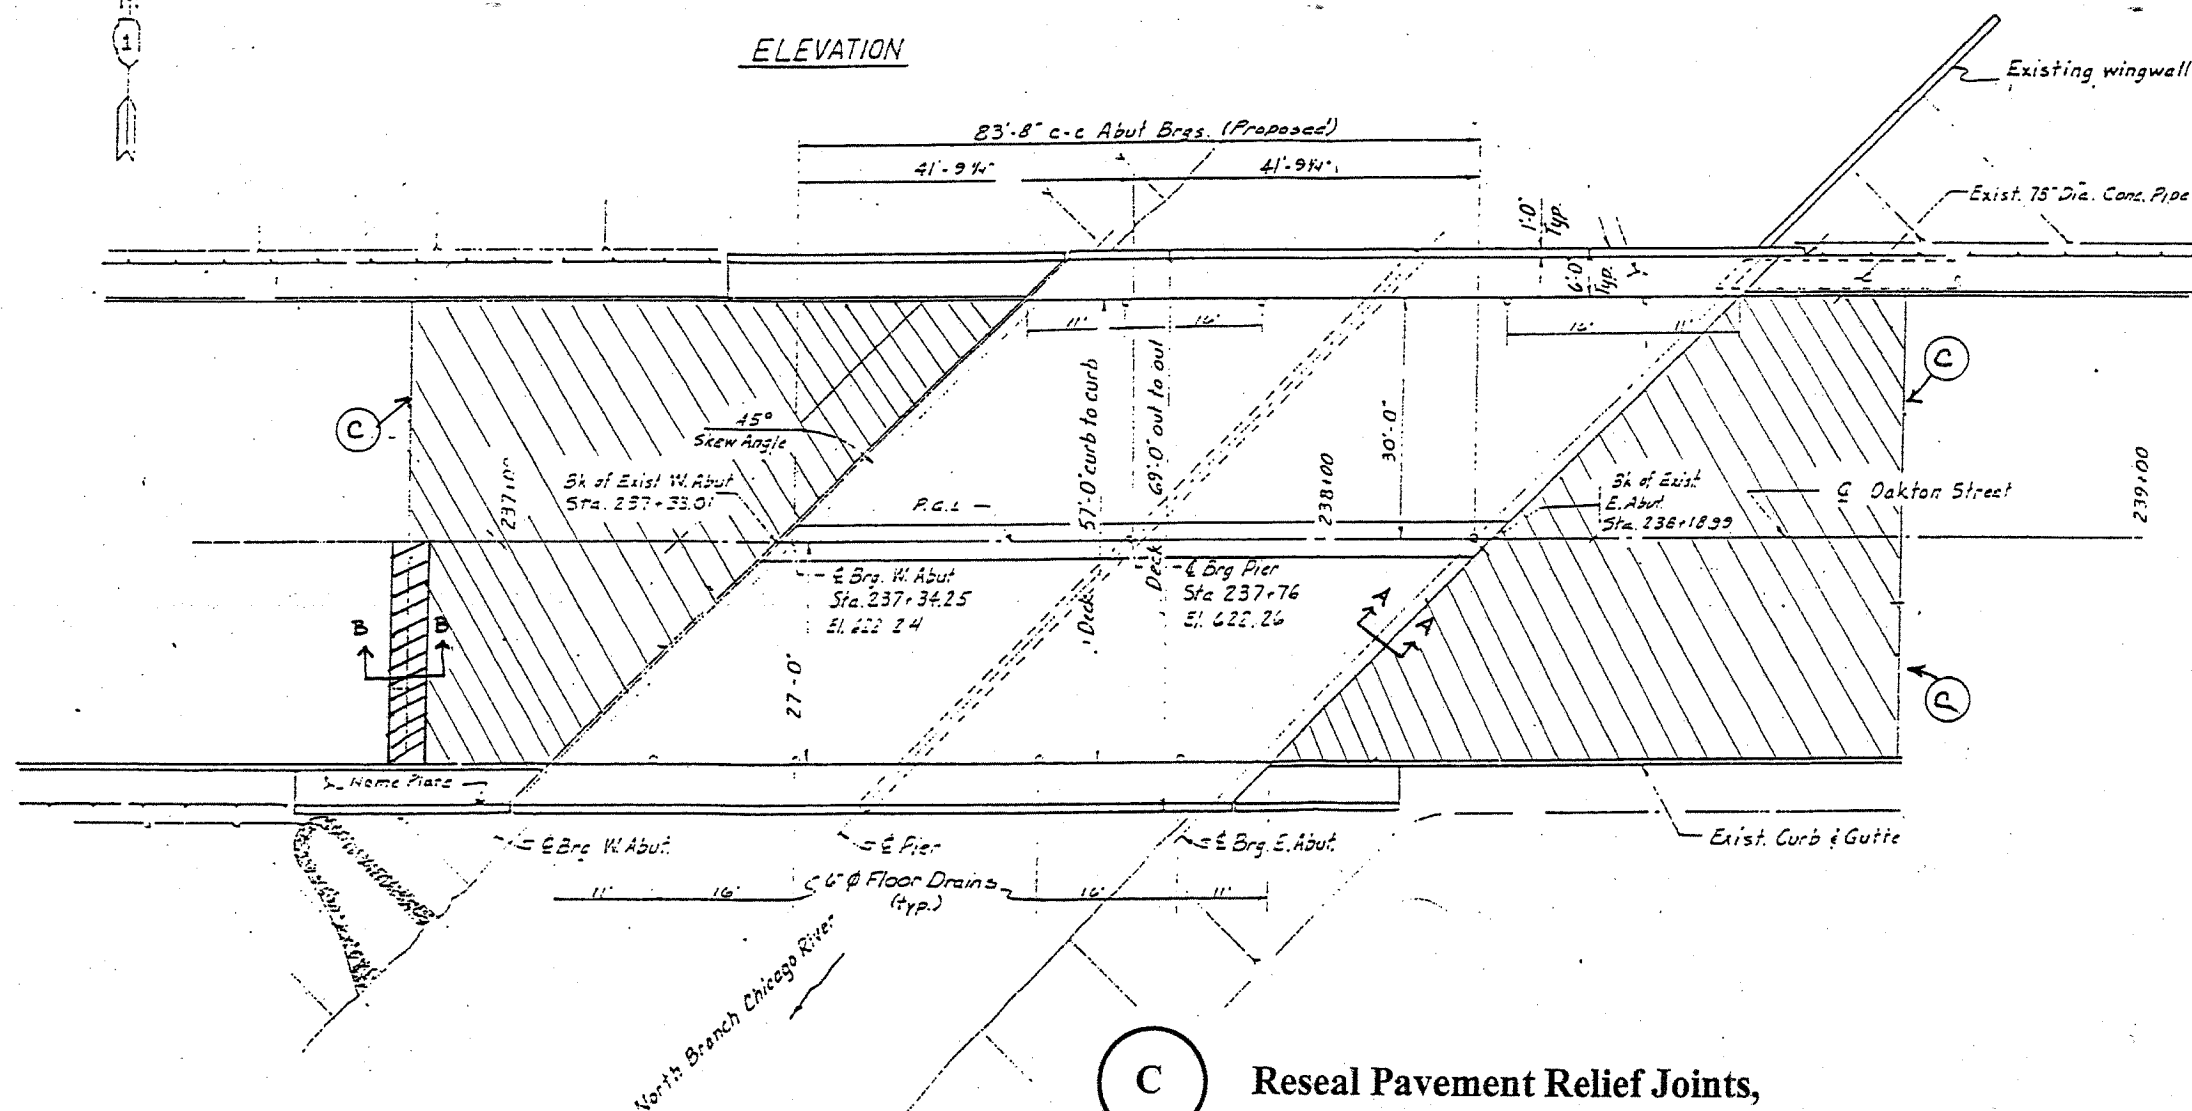

PLAN

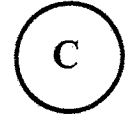

Reseal Pavement Relief Joints,

COST INCLUDED WITH PAVEMENT RELIEF JOINT REMOVE AND REPLACE

Sheet 1 of 2

Oakton Street over N. Br. Chicago River
 SN: 016-0555
 General Plan And Elevation