
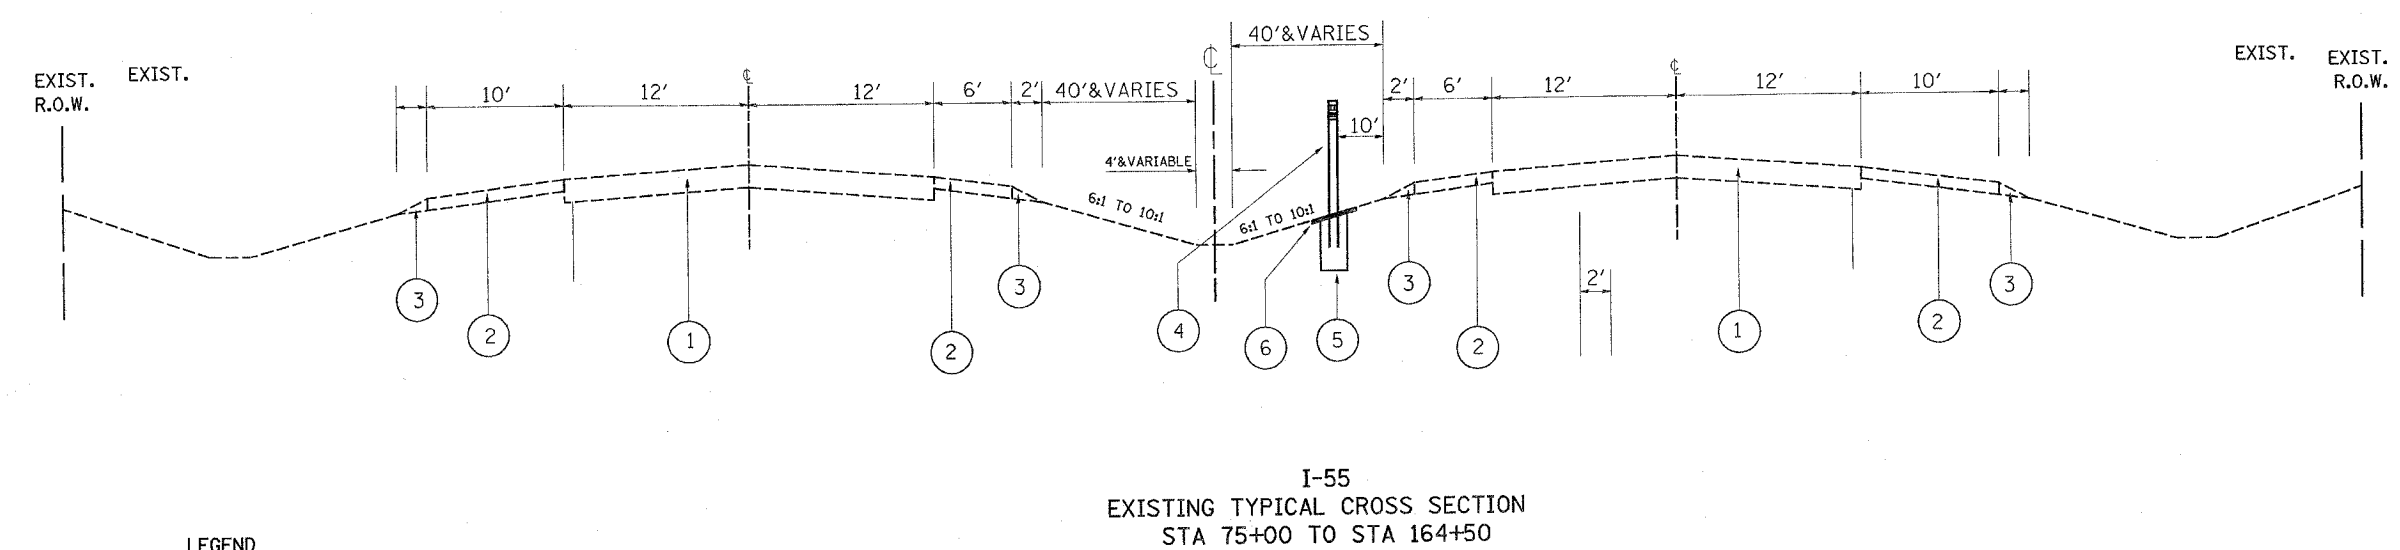


F.A.I. RTE.	SECTION	COUNTY	TOTAL SHEETS	SHEET NO.
55	2005-040 GRR	WILL	18	5
STA.		TO STA.		
FED. ROAD DIST. NO. 1		ILLINOIS	FED. AID PROJECT	
CONTRACT 60A11				

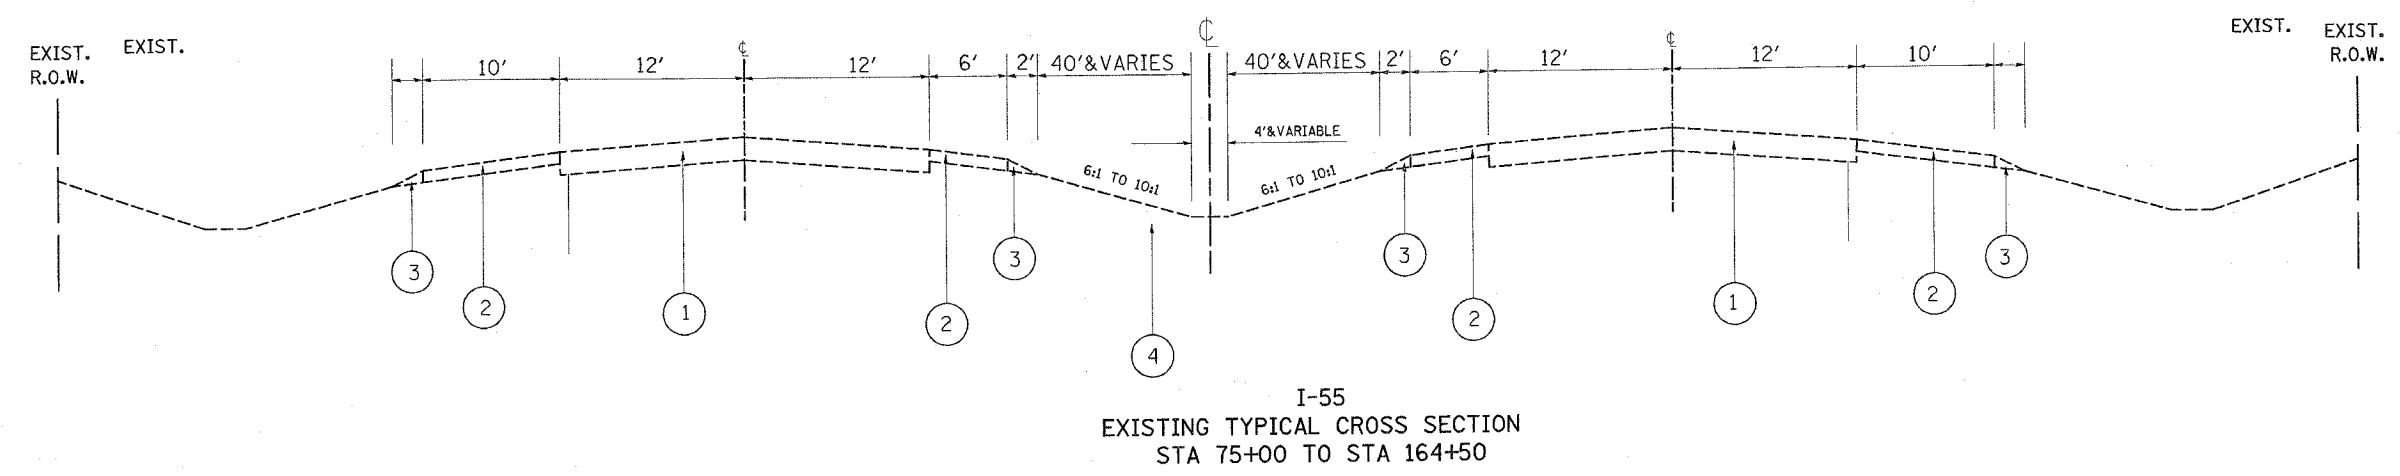

LEGEND

- ① EXISTING 10" P.C.C. PAVEMENT
- ② EXISTING P.C.C. SHOULDER
- ③ EXISTING AGGREGATE SHOULDER, 8"
- ④ PROPOSED HIGH TENSION CABLE GUARDRAIL SYSTEM
- ⑤ CONCRETE FOUNDATION - INCLUDED IN THE COST OF THE APPLICABLE HIGH TENSION CABLE GUARDRAIL PAY ITEM
- ⑥ PROPOSED MOWING, (10' WIDE)

REVISIONS		ILLINOIS DEPARTMENT OF TRANSPORTATION INTERSTATE 55 EXISTING AND PROPOSED TYPICAL SECTION
NAME	DATE	
		SCALE : NONE 3/29/2006
DRAWN BY: HMO		CHECKED BY: