



\*REF-topo01

CONTRACT NO. 60A11			
F.A. RTE.	SECTION	COUNTY	TOTAL SHEETS
55	2005-040 GRR	WILL	18
STA. 83+00		TO STA. 98+00	
FED. ROAD DIST. NO.	ILLINOIS	FED. AID PROJECT	

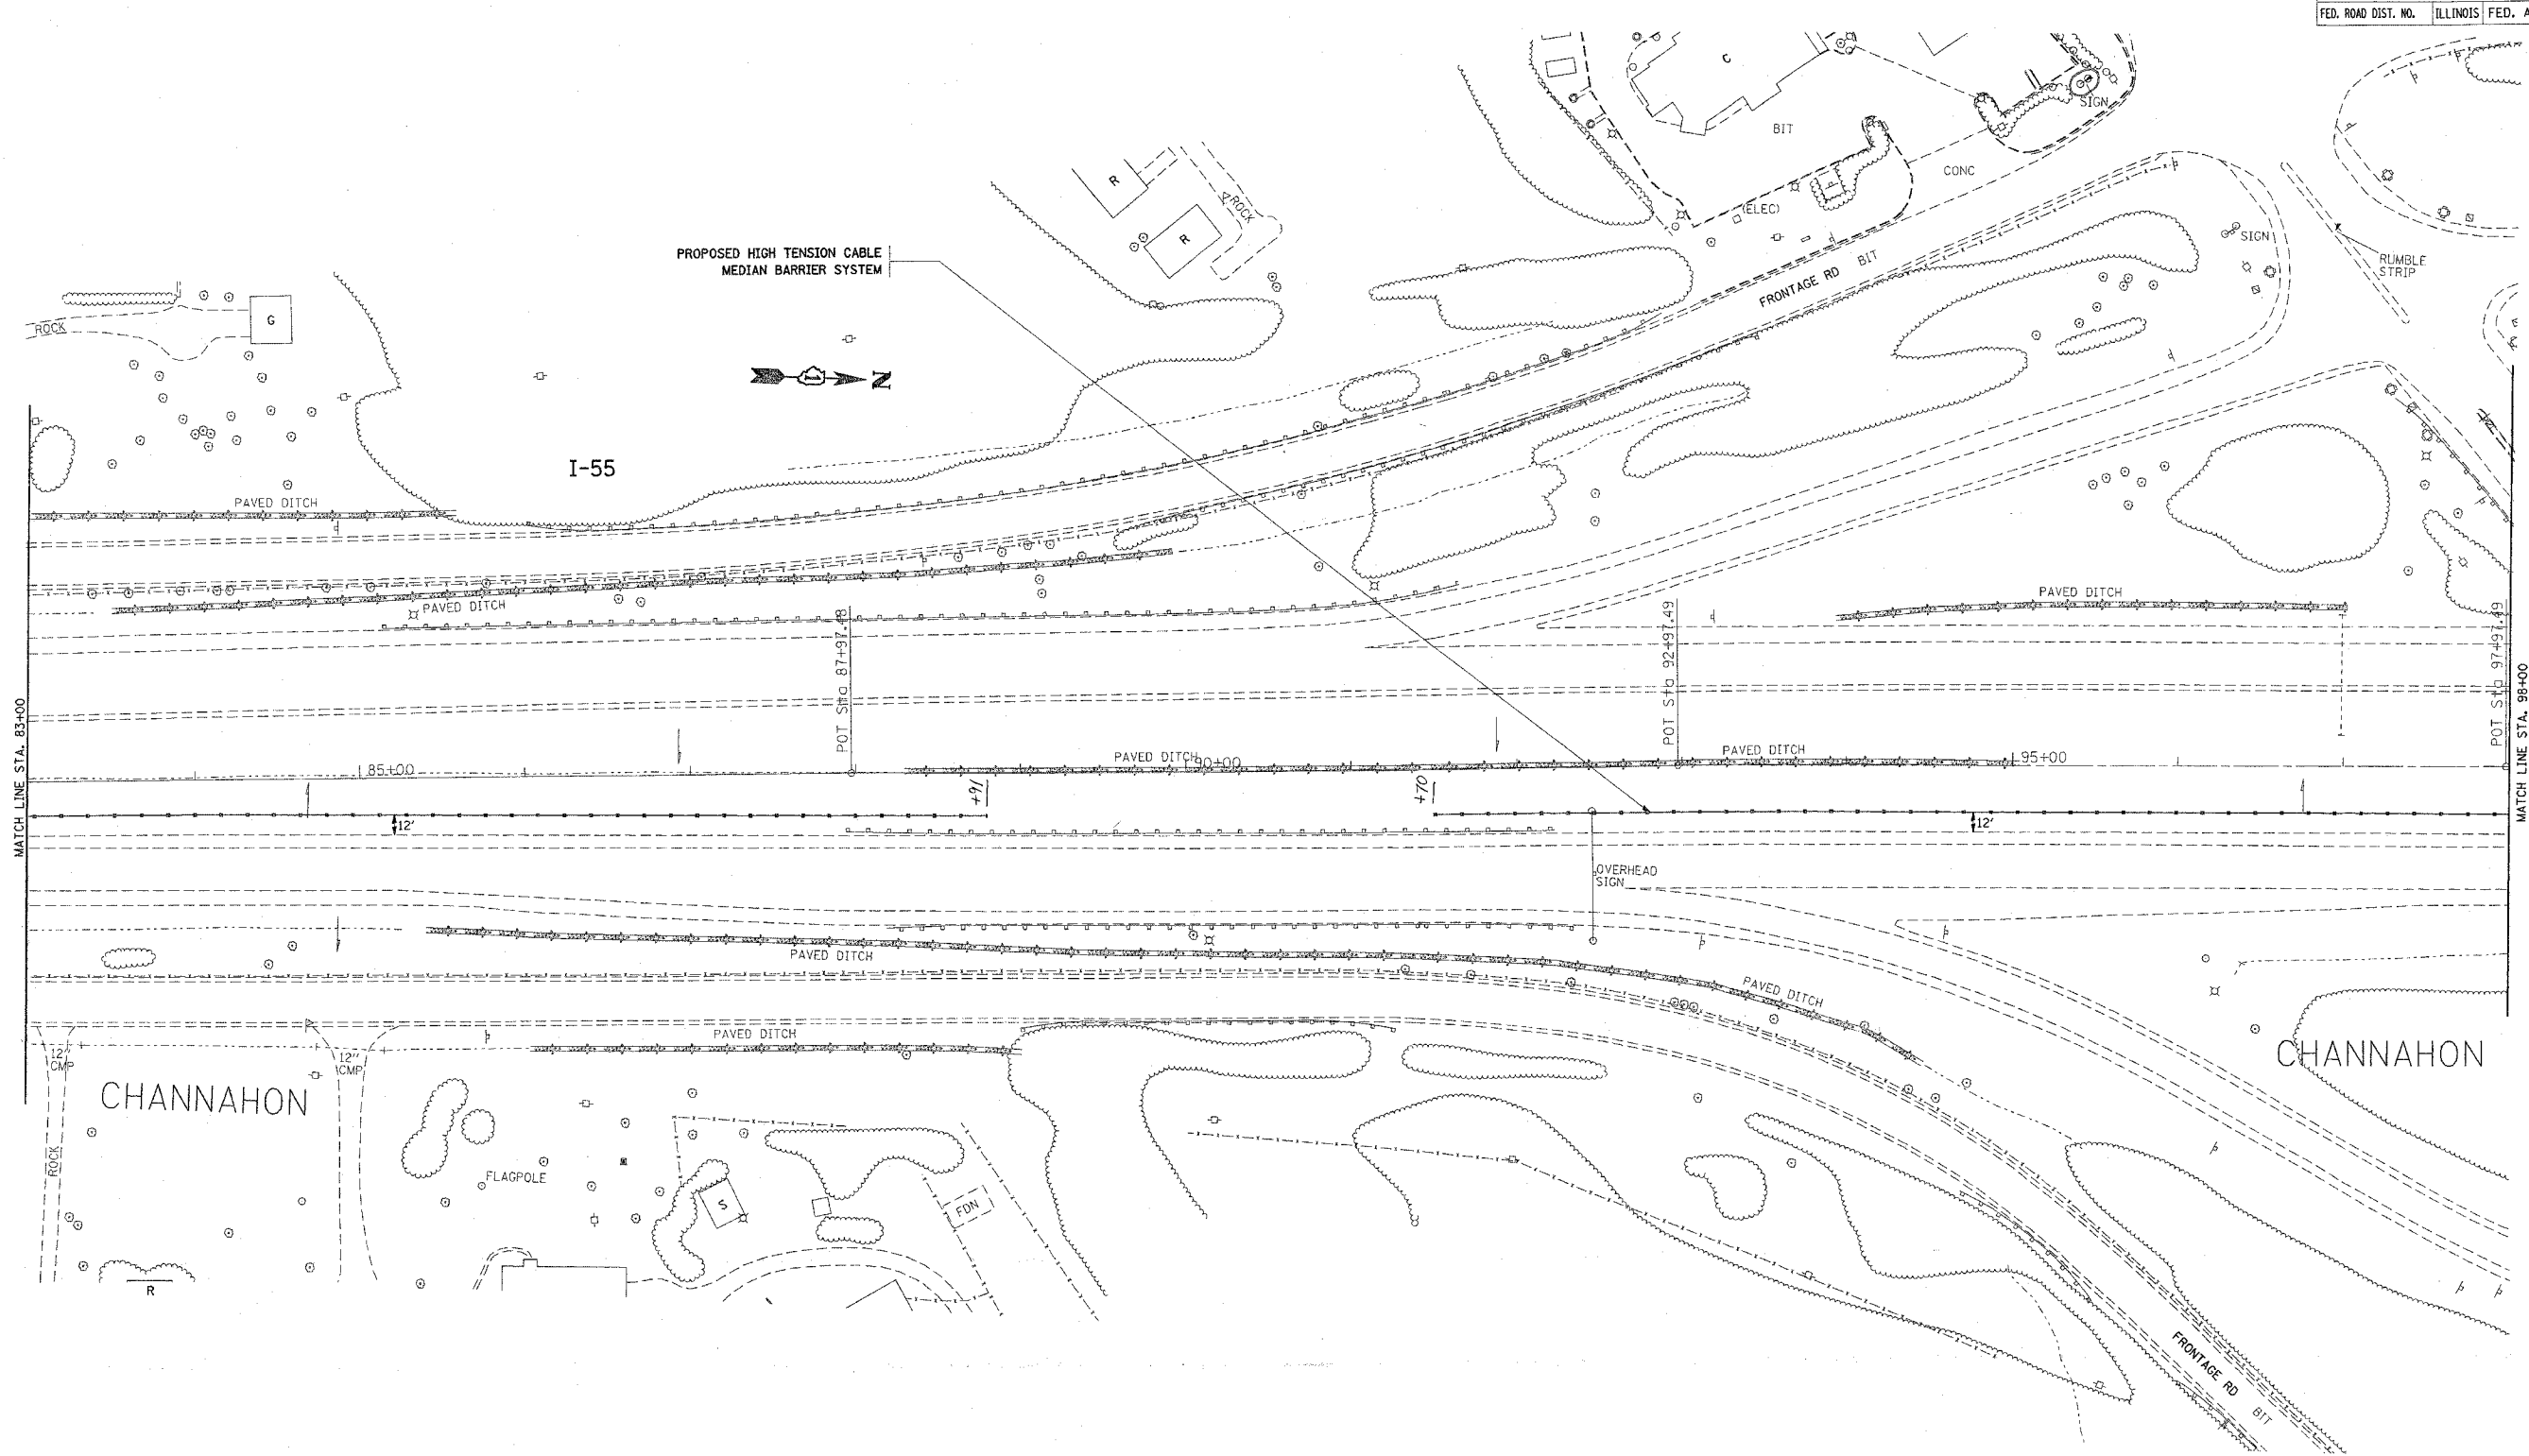

PROPOSED HIGH TENSION CABLE  
MEDIAN BARRIER SYSTEM

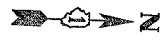

I-55

CHANNAHON

CHANNAHON

OVERHEAD SIGN

FLAGPOLE

FDN

REVISIONS	
NAME	DATE

ILLINOIS DEPARTMENT OF TRANSPORTATION

FAI 55/ I-55  
US 6 TO SOUTH OF I-80  
EXISTING / PROPOSED ROADWAY PLAN

SCALE: VERT. 1"=50'  
HORIZ. DATE 3/22/2006

DRAWN BY: HMO  
CHECKED BY:

PLOT DATE = 3/22/2006  
FILE NAME = c:\p0\proj\127285\shl\1-95sp-2.mxd  
PLOT SCALE = 960000 / IN.  
USER NAME = gsmanna