
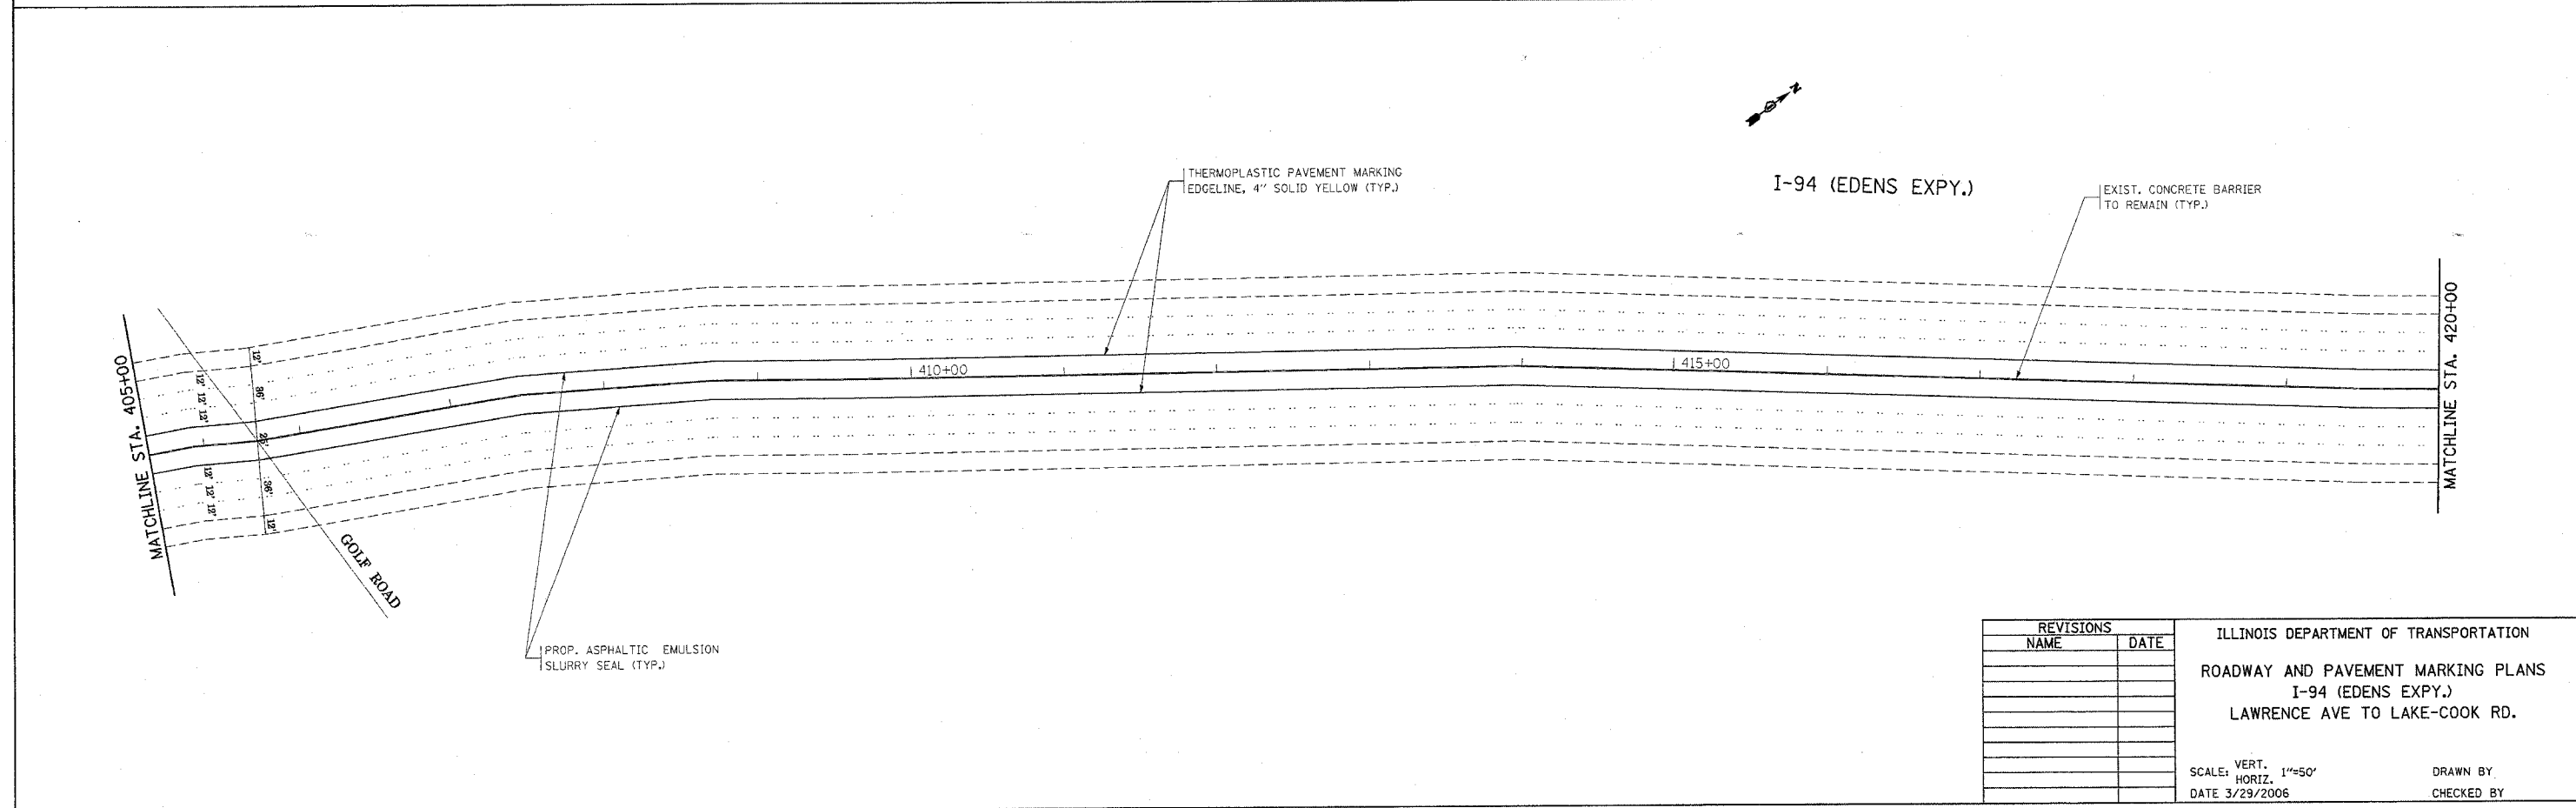


F.A.I. RTE.	SECTION	COUNTY	TOTAL SHEETS	SHEET NO.
94	2005-082 1	COOK	37	21
STA.		TO STA.		
FED. ROAD DIST. NO. 1		ILLINOIS	FED. AID PROJECT	
CONTRACT NO. 60A96				

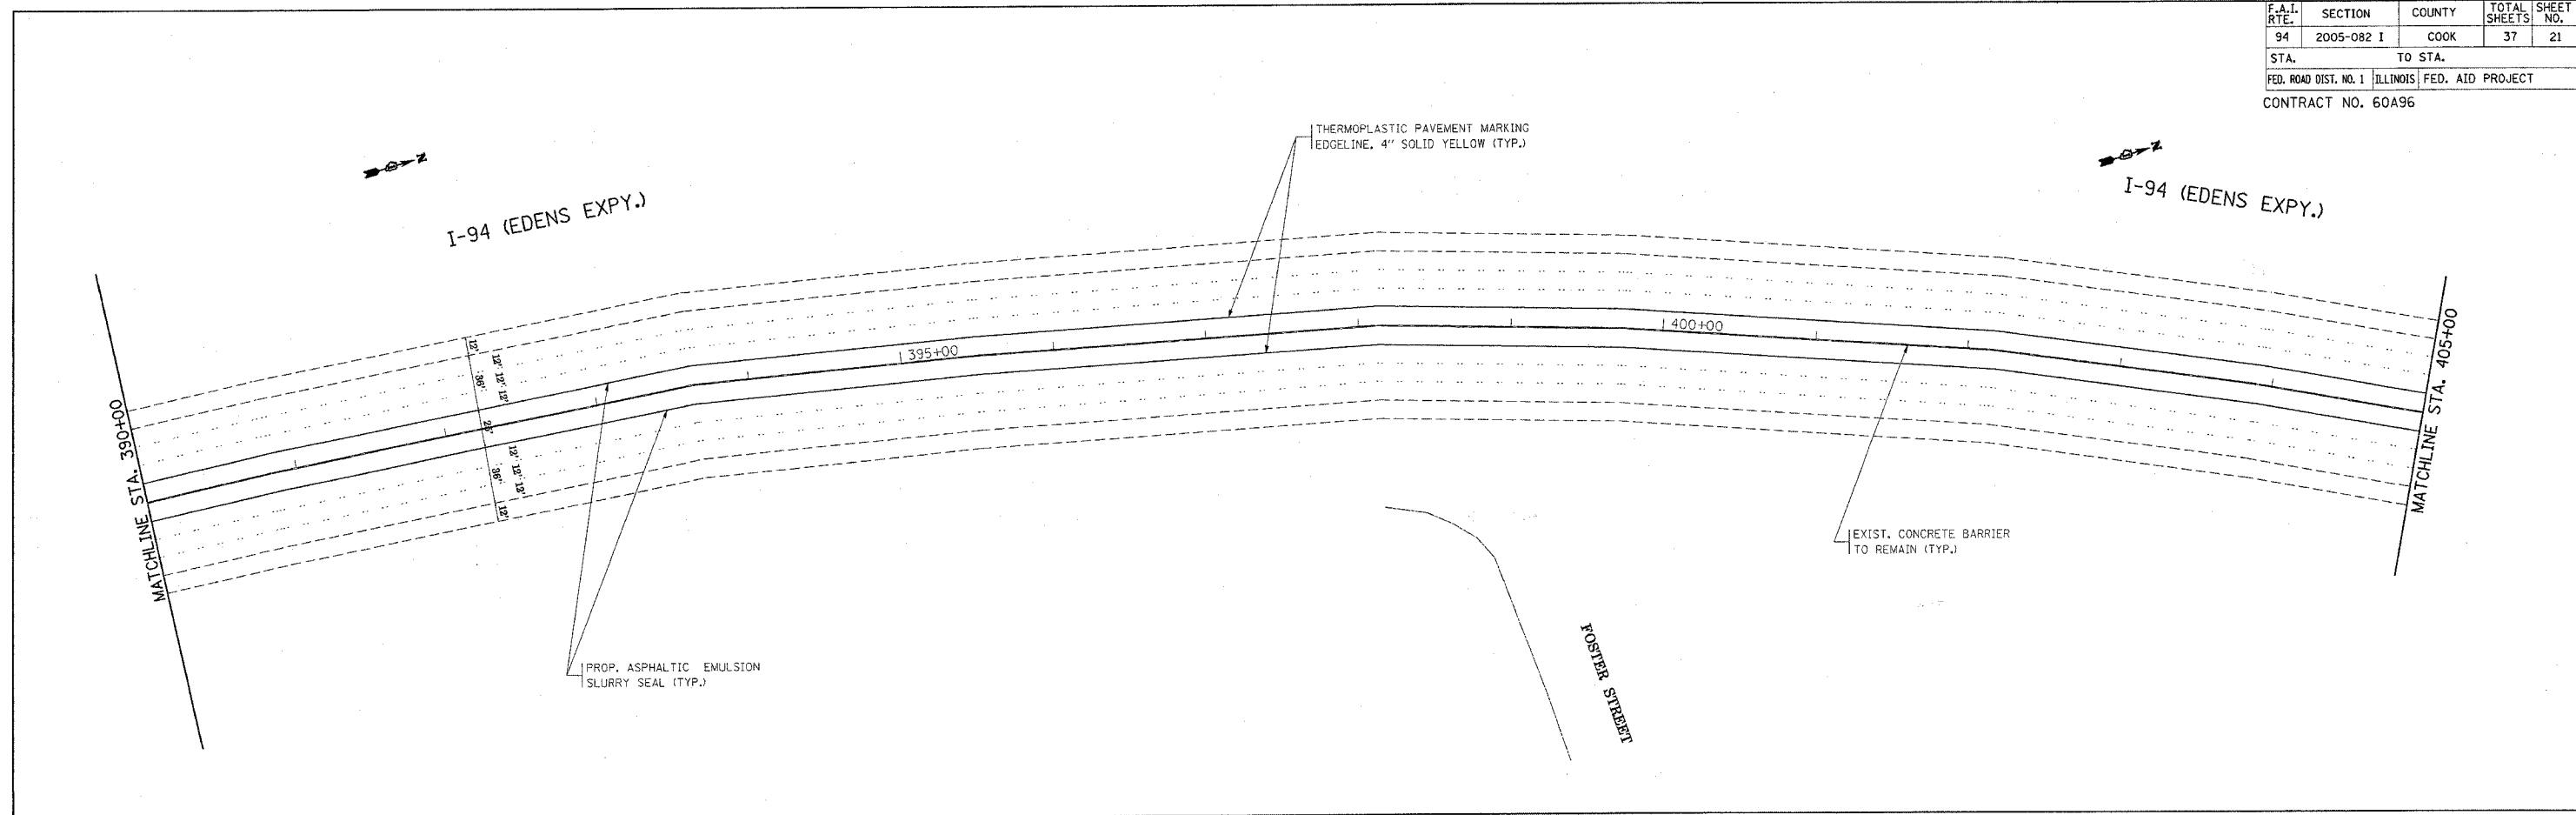

PLOT DATE = 3/29/2006
 FILE NAME = d:\116105\ah.dwg
 PLOT SCALE = 50,000% / IN.
 USER NAME = stanjpa

REVISIONS		NAME	DATE
NO.	DESCRIPTION		

ILLINOIS DEPARTMENT OF TRANSPORTATION	
ROADWAY AND PAVEMENT MARKING PLANS	
I-94 (EDENS EXPY.)	
LAWRENCE AVE TO LAKE-COOK RD.	
VERT. SCALE: 1"=50' HORIZ. SCALE: 1"=50' DATE 3/29/2006	DRAWN BY CHECKED BY