
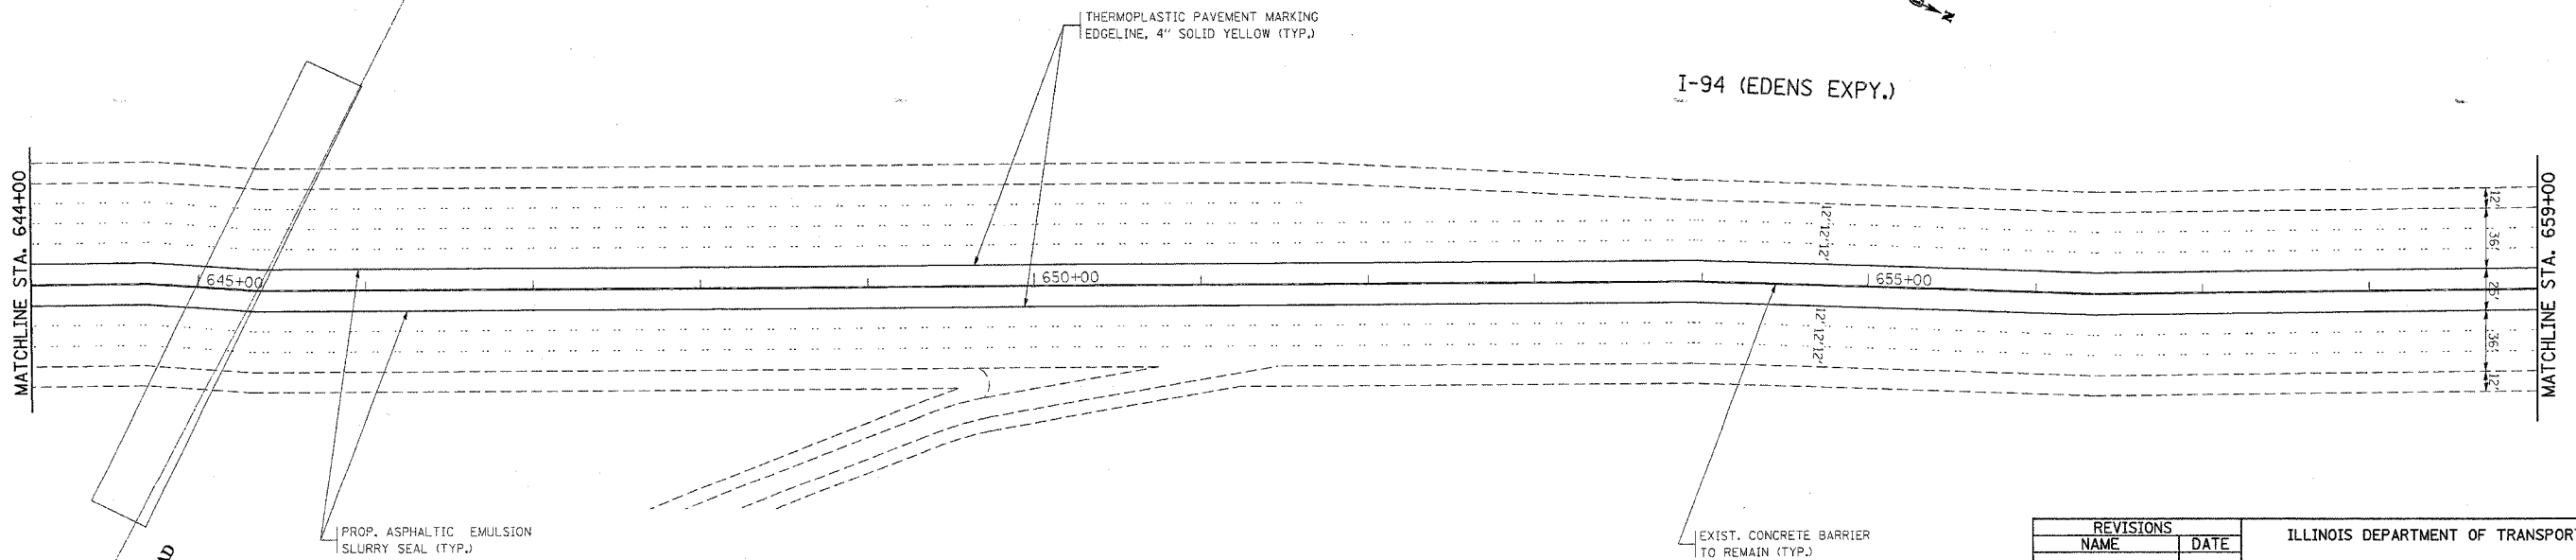


F.A.I. RTE.	SECTION	COUNTY	TOTAL SHEETS	SHEET NO.
94	2005-082 1	COOK	37	29
STA.		TO STA.		
FED. ROAD DIST. NO. 1		ILLINOIS FED. AID PROJECT		
CONTRACT NO. 60A96				

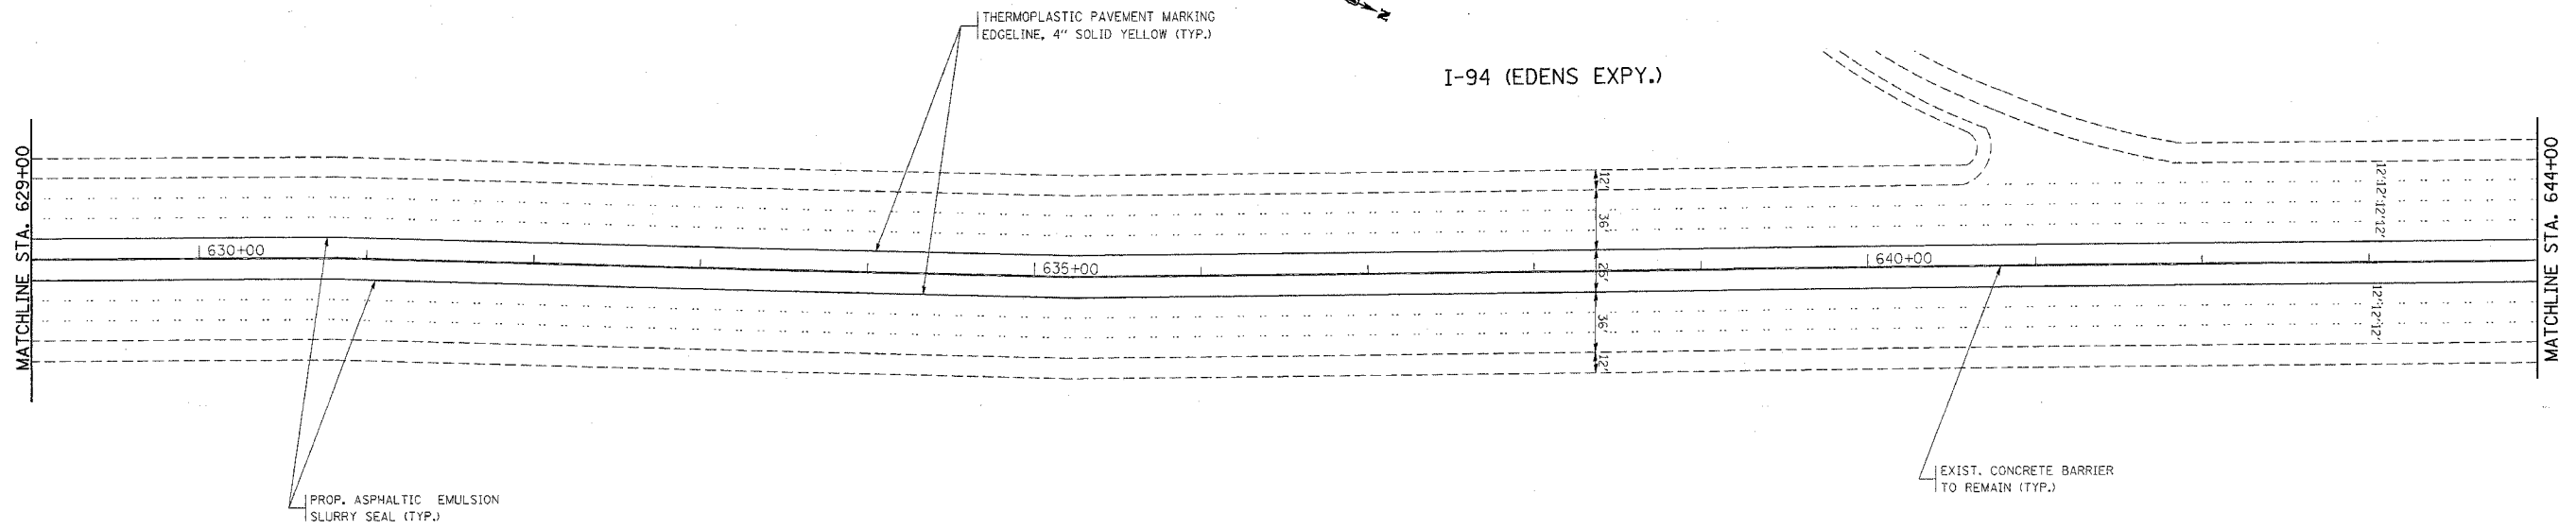

PLOT DATE = 3/29/2006
FILE NAME = c:\projects\ill161616\ah_design.dgn
PLOT SCALE = 1/8\"/>

REVISIONS	
NAME	DATE

ILLINOIS DEPARTMENT OF TRANSPORTATION
ROADWAY AND PAVEMENT MARKING PLANS
I-94 (EDENS EXPY.)
LAWRENCE AVE TO LAKE-COOK RD.

SCALE: VERT. 1"=50'
HORIZ. 1"=50'
DATE 3/29/2006
DRAWN BY
CHECKED BY