


F.A.I. RTE.	SECTION	COUNTY	TOTAL SHEETS	SHEET NO.
94	2005-082 I	COOK	37	32
STA.		TO STA.		
FED. ROAD DIST. NO. 1		ILLINOIS FED. AID PROJECT		
CONTRACT NO. 60A96				

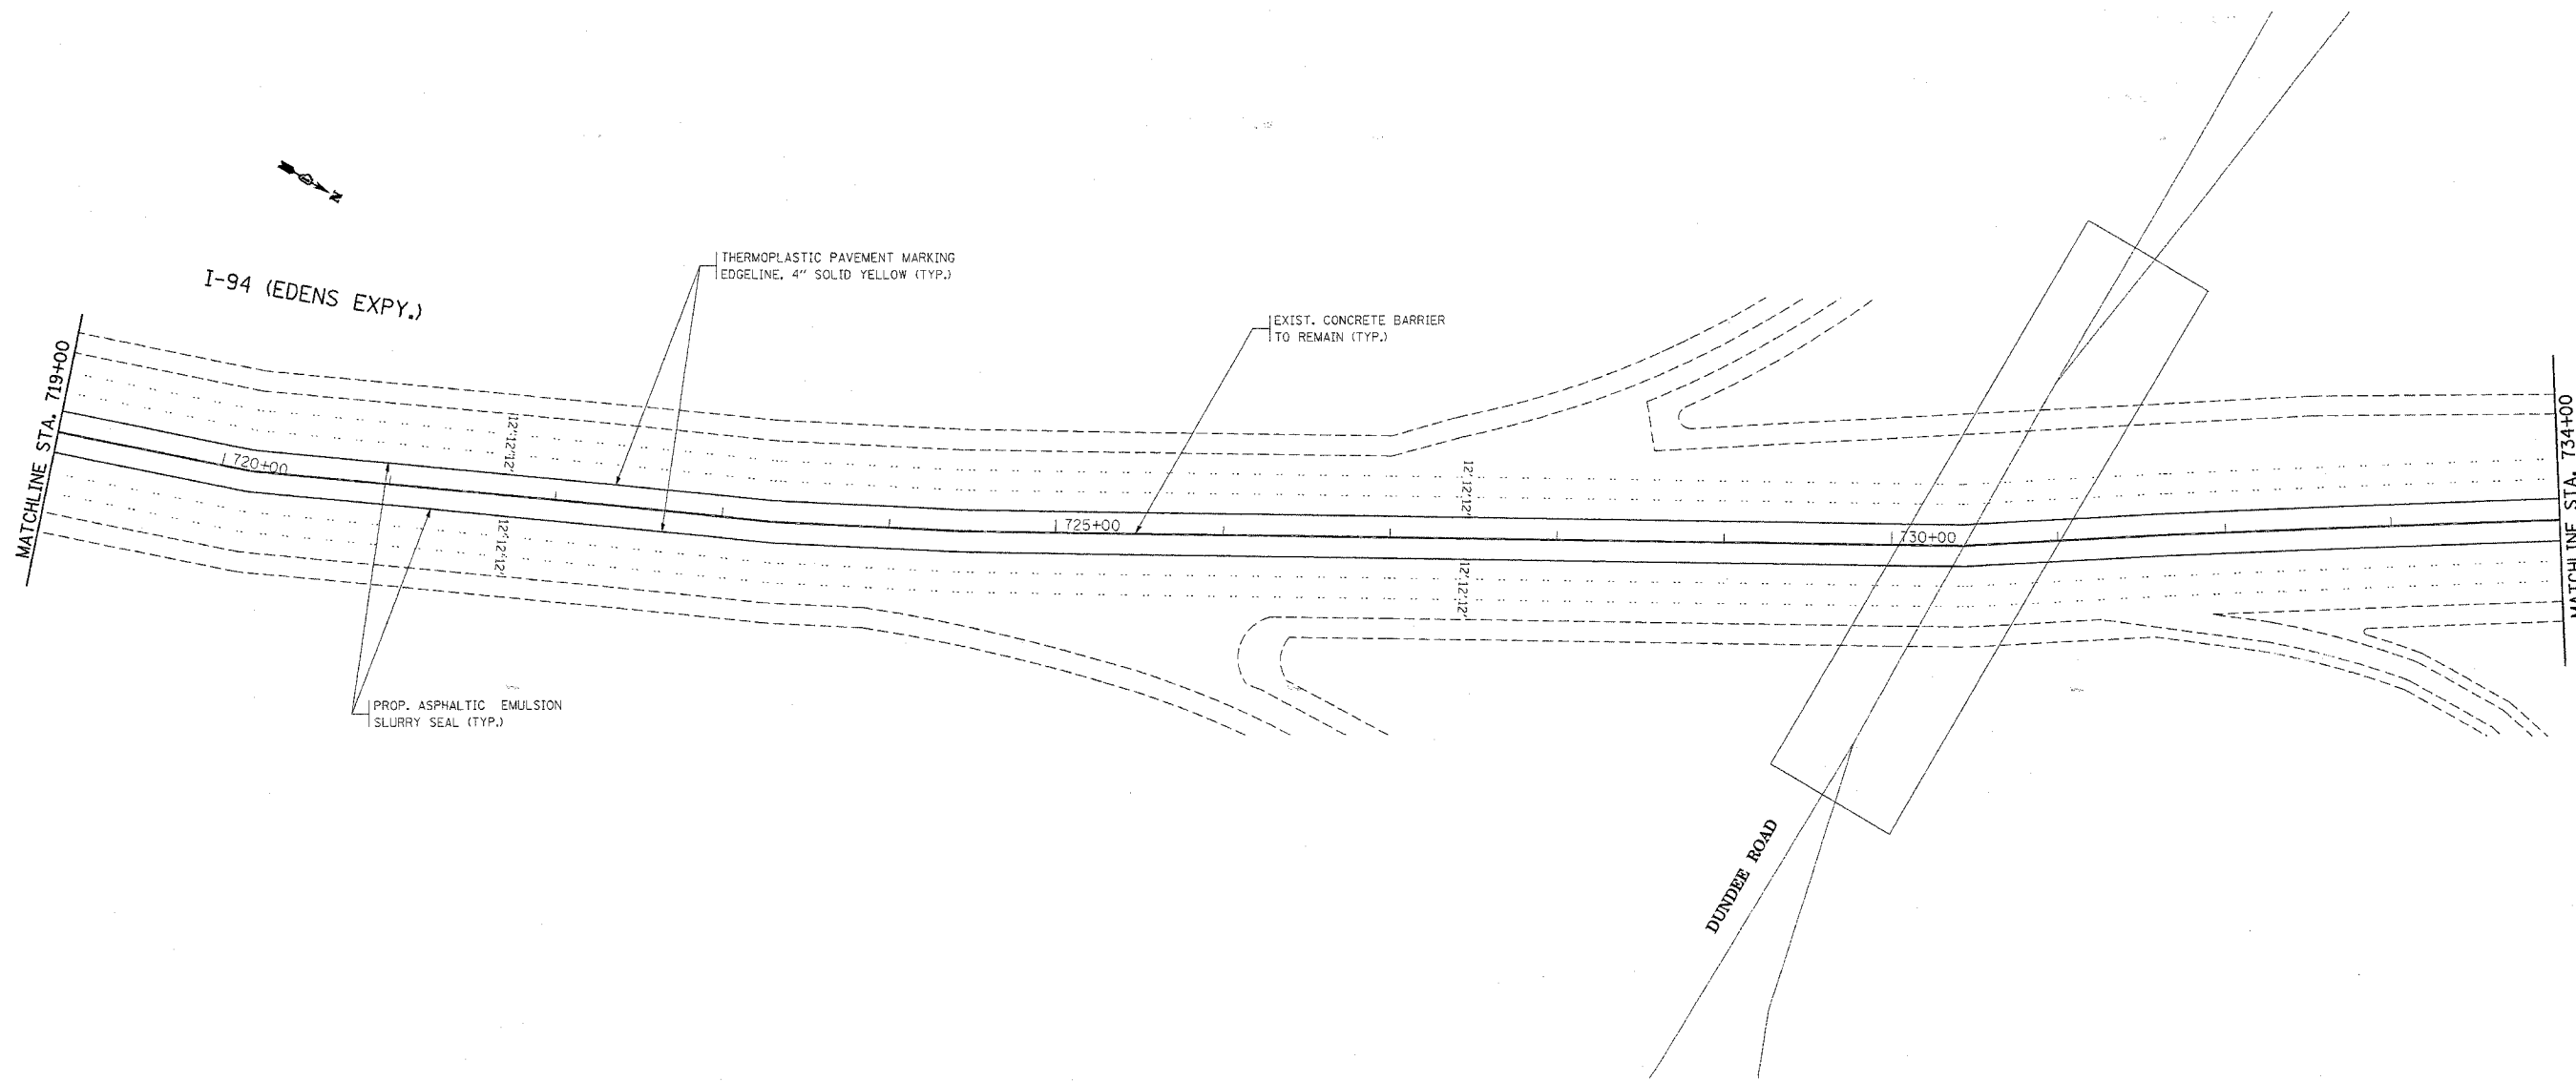

MATCHLINE STA. 719+00

MATCHLINE STA. 734+00

I-94 (EDENS EXPY.)

THERMOPLASTIC PAVEMENT MARKING
EDGELINE, 4" SOLID YELLOW (TYP.)

EXIST. CONCRETE BARRIER
TO REMAIN (TYP.)

PROP. ASPHALTIC EMULSION
SLURRY SEAL (TYP.)

DUNDEE ROAD

REVISIONS	
NAME	DATE

ILLINOIS DEPARTMENT OF TRANSPORTATION
ROADWAY AND PAVEMENT MARKING PLANS
I-94 (EDENS EXPY.)
LAWRENCE AVE TO LAKE-COOK RD.

SCALE: VERT. 1"=50'
HORIZ. 1"=50'
DATE 3/23/2006
DRAWN BY
CHECKED BY

PLOT DATE = 3/23/2006
FILE NAME = c:\projects\116105\sh_dwg.dgn
USER NAME = shd
PLOTTER = HP DesignJet 500 / J1