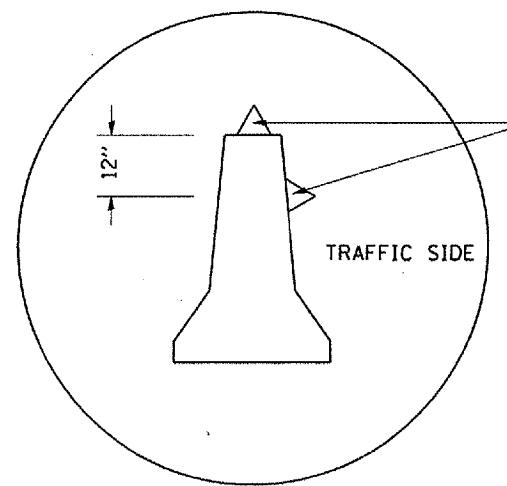
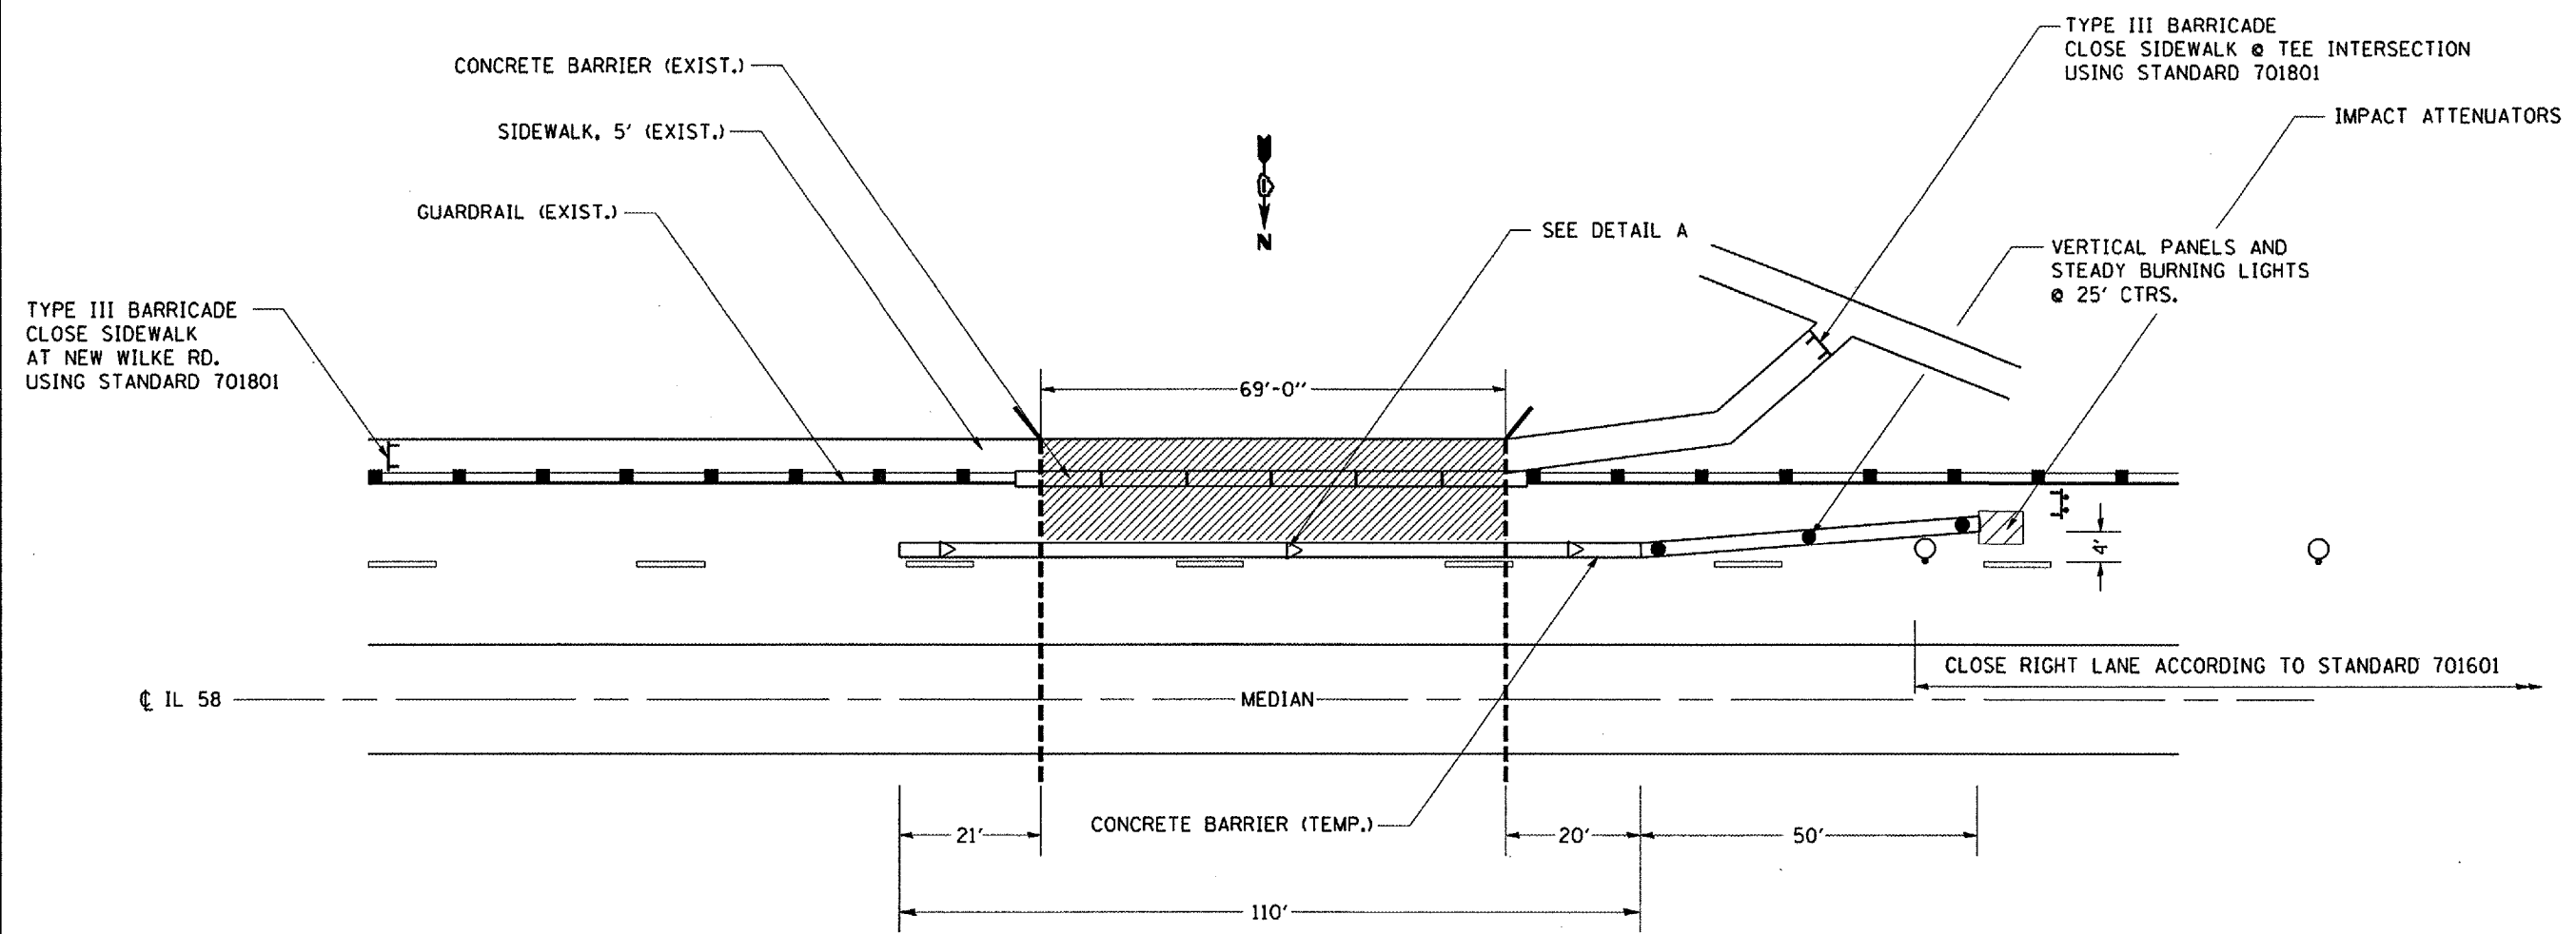


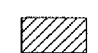

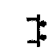
F.A.P. RTE.	SECTION	COUNTY	TOTAL SHEETS	SHEET NO.
557	500-R-1-23	COOK	4	4
STA.		TO STA.		
FED. ROAD DIST. NO.		ILLINOIS FED. AID PROJECT		



DETAIL A  
(BARRIER WALL REFLECTORS)

TYPE C MONODIRECTIONAL REFLECTOR ON TANGENT PORTION OF BARRIER AT 50' CTRS.

LEGEND

-  WORK ZONE
-  BARRELS WITH MONO-DIRECTIONAL STEADY BURNING LIGHTS
-  TYPE III BARRICADE WITH STEADY BURNING LIGHTS

COST OF TRAFFIC CONTROL ITEMS SHOWN ON THIS SHEET ARE INCLUDED IN THE COST OF "TRAFFIC CONTROL AND PROTECTION STANDARD 701601" UNLESS NOTED ELSEWHERE

REVISIONS	
NAME	DATE

ILLINOIS DEPARTMENT OF TRANSPORTATION

TRAFFIC STAGING DETAIL

SCALE: VERT. HORIZ.  
DATE

DRAWN BY  
CHECKED BY

PLOT DATE = 3/29/2006  
FILE NAME = c:\p\projects\127066\design\edgn  
PLOT SCALE = 21.0000" = 1"  
USER NAME = kstanger