


ROUTE	SECTION	COUNTY	TOTAL SHEETS	SHEET NO.
VARIOUS	1201	MCHENRY	7	5

CONTRACT NO. 60B66

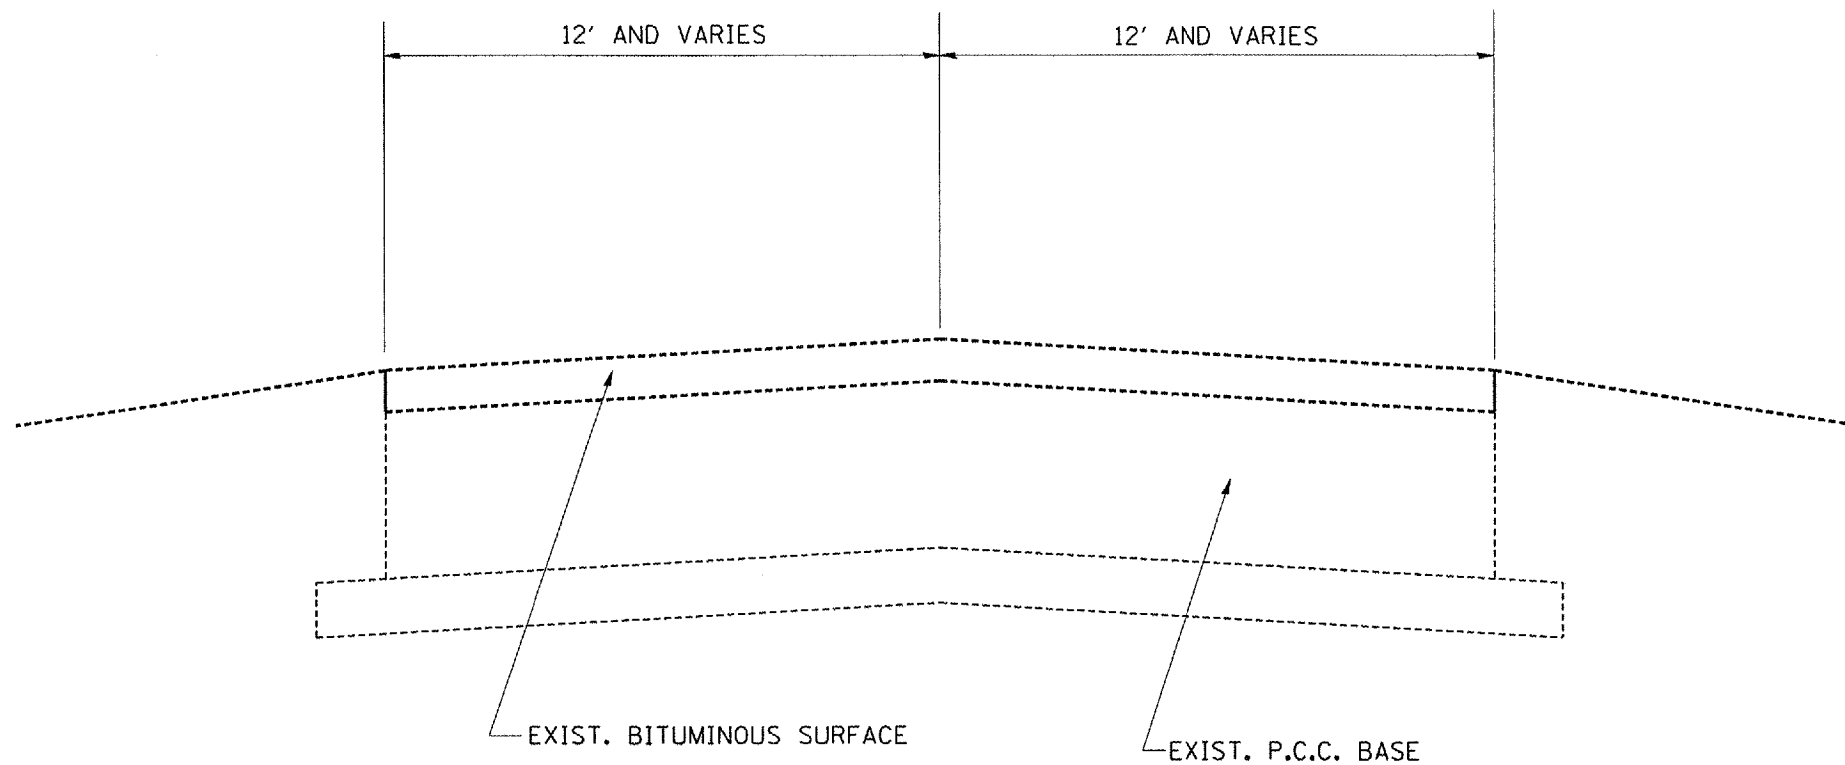

TYPICAL SECTION

ILL. ROUTE 176 - U.S. ROUTE 14 TO ILL. ROUTE 31

REVISIONS	
NAME	DATE

ILLINOIS DEPARTMENT OF TRANSPORTATION

TYPICAL SECTION

SCALE: VERT.  
HORIZ.  
DATE 3/2/2006

DRAWN BY  
CHECKED BY