


F.A.P. RTE.	SECTION	COUNTY	TOTAL SHEETS	SHEET NO.
029	2001-050-TS	COOK	21	14
STA.		TO STA.		
FED. ROAD DIST. NO. 1	ILLINOIS	FED. AID PROJECT		

CONTRACT # 62201



**KEAN AVE.**

**95TH STREET**

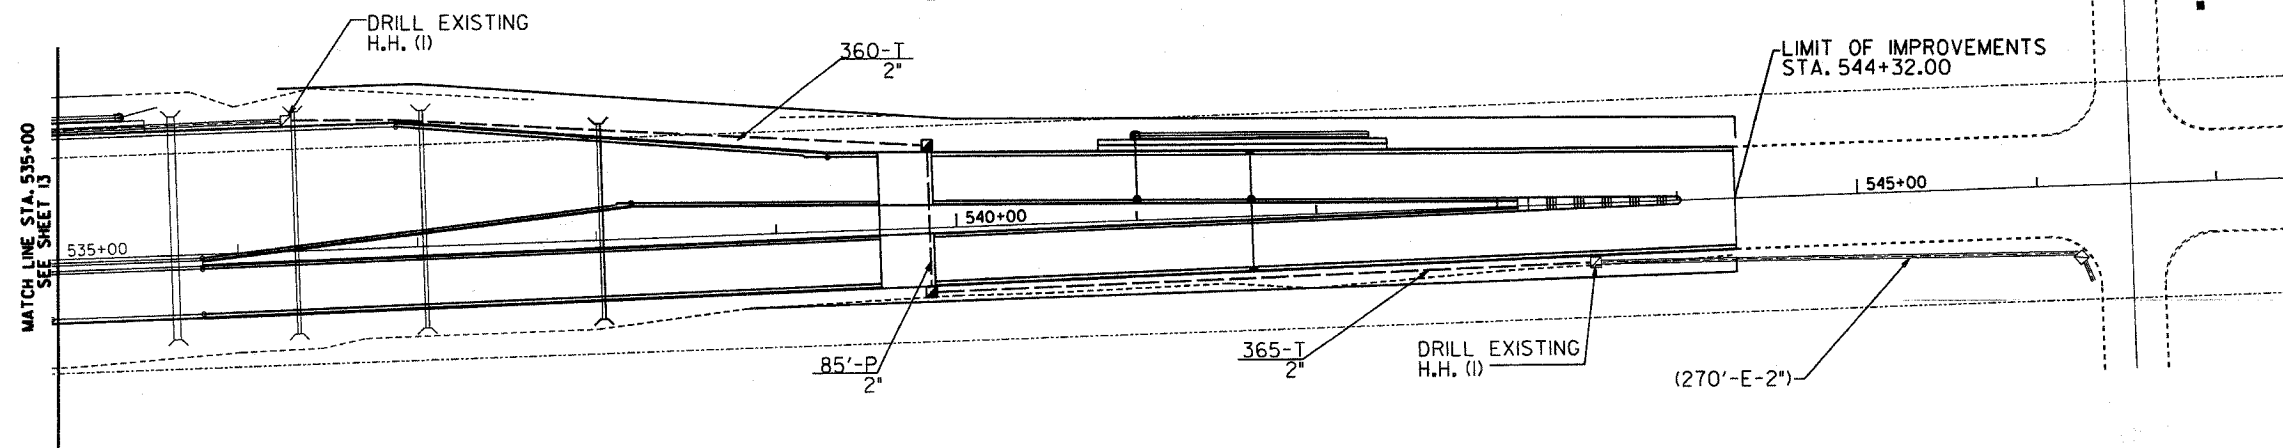

**INTERCONNECT PLAN LEGEND**

	PROPOSED	EXISTING
CONTROLLER		
HANDHOLE		
HEAVY DUTY HANDHOLE		
DOUBLE HANDHOLE		
G.S. CONDUIT IN TRENCH OR PUSHED		
DETECTOR LOOP		
SYSTEM	S	
INTERSECTION	IP	I
UNIT DUCT	UD	
COMMON TRENCH	CT	

REVISIONS	
NAME	DATE

ILLINOIS DEPARTMENT OF TRANSPORTATION  
**INTERCONNECT PLAN**  
 95TH STREET AND  
 U.S. RTE. 12-20-45 (LAGRANGE RD.)  
 SHEET 2 OF 8  
 SCALE : NTS  
 DATE : 12/12/05  
 DRAWN BY : PRT  
 DESIGNED BY : RKF  
 CHECKED BY : JVV