


INTERCONNECT PLAN LEGEND

F.A.P. RTE.	SECTION	COUNTY	TOTAL SHEETS	SHEET NO.
029	2001-050 IS	COOK	21	15
STA.	TO STA.		FED. ROAD DIST. NO. 1 ILLINOIS	
			FED. AID PROJECT CONTRACT# 62201	

	PROPOSED	EXISTING
CONTROLLER		
HANDHOLE		
HEAVY DUTY HANDHOLE		
DOUBLE HANDHOLE		
G.S. CONDUIT IN TRENCH OR PUSHED		
DETECTOR LOOP		
SYSTEM		
INTERSECTION		
UNIT DUCT		
COMMON TRENCH		

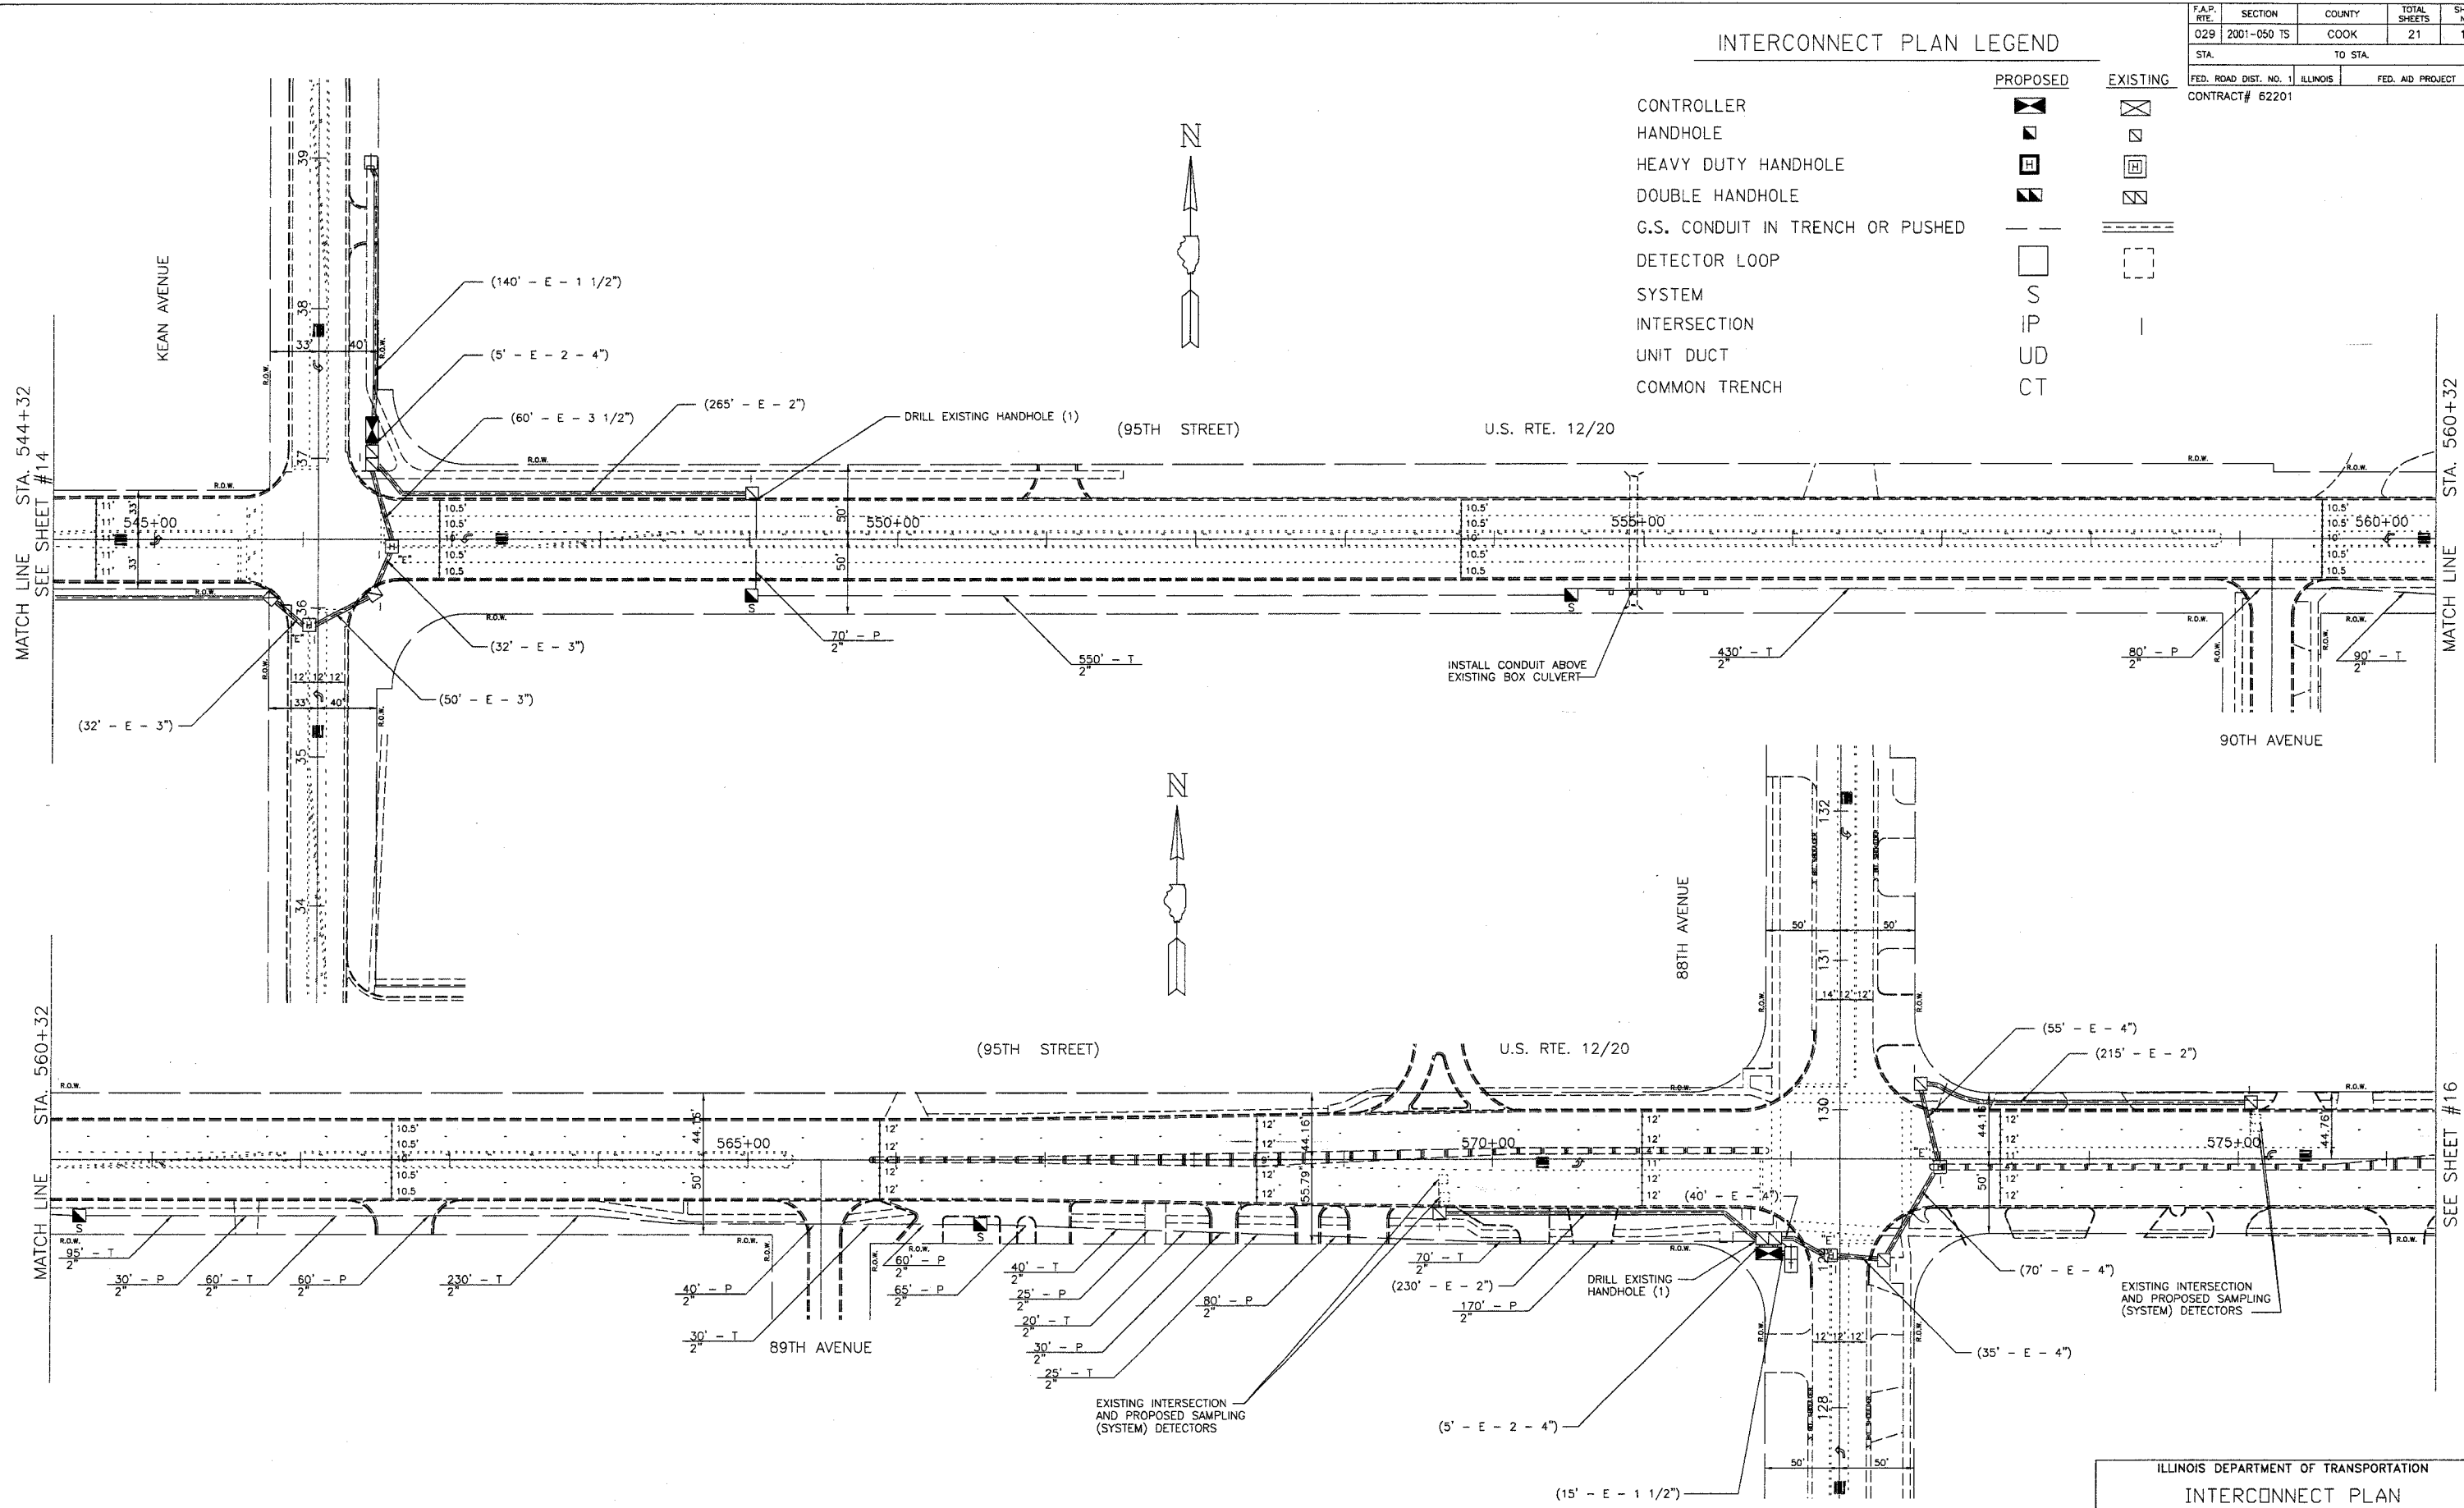

MATCH LINE STA. 544+32
SEE SHEET #14

MATCH LINE STA. 560+32

MATCH LINE STA. 560+32

SEE SHEET #16

REVISIONS	
NAME	DATE

ILLINOIS DEPARTMENT OF TRANSPORTATION
INTERCONNECT PLAN
 U.S. RTE. 12/20 (95TH ST.)
 FROM U.S. RTE. 12/20/45 (96TH AVE.)
 TO 88TH AVE.
 SHEET 3 OF 8

SCALE: VERT. 1" = 50'
 HORIZ. 1" = 50'
 DATE 12-6-05
 DRAWN BY PRT
 DESIGNED BY RKF
 CHECKED BY JWV
 05-009