



F.A.P. RTE.	SECTION	COUNTY	TOTAL SHEETS	SHEET NO
029	2001-050-TS	COOK	21	17
STA. 85+00 TO STA. 115+00				
FED. ROAD DIST. NO.	LLINOS	FED. RD PROJECT		
CONTRACT # 62201				

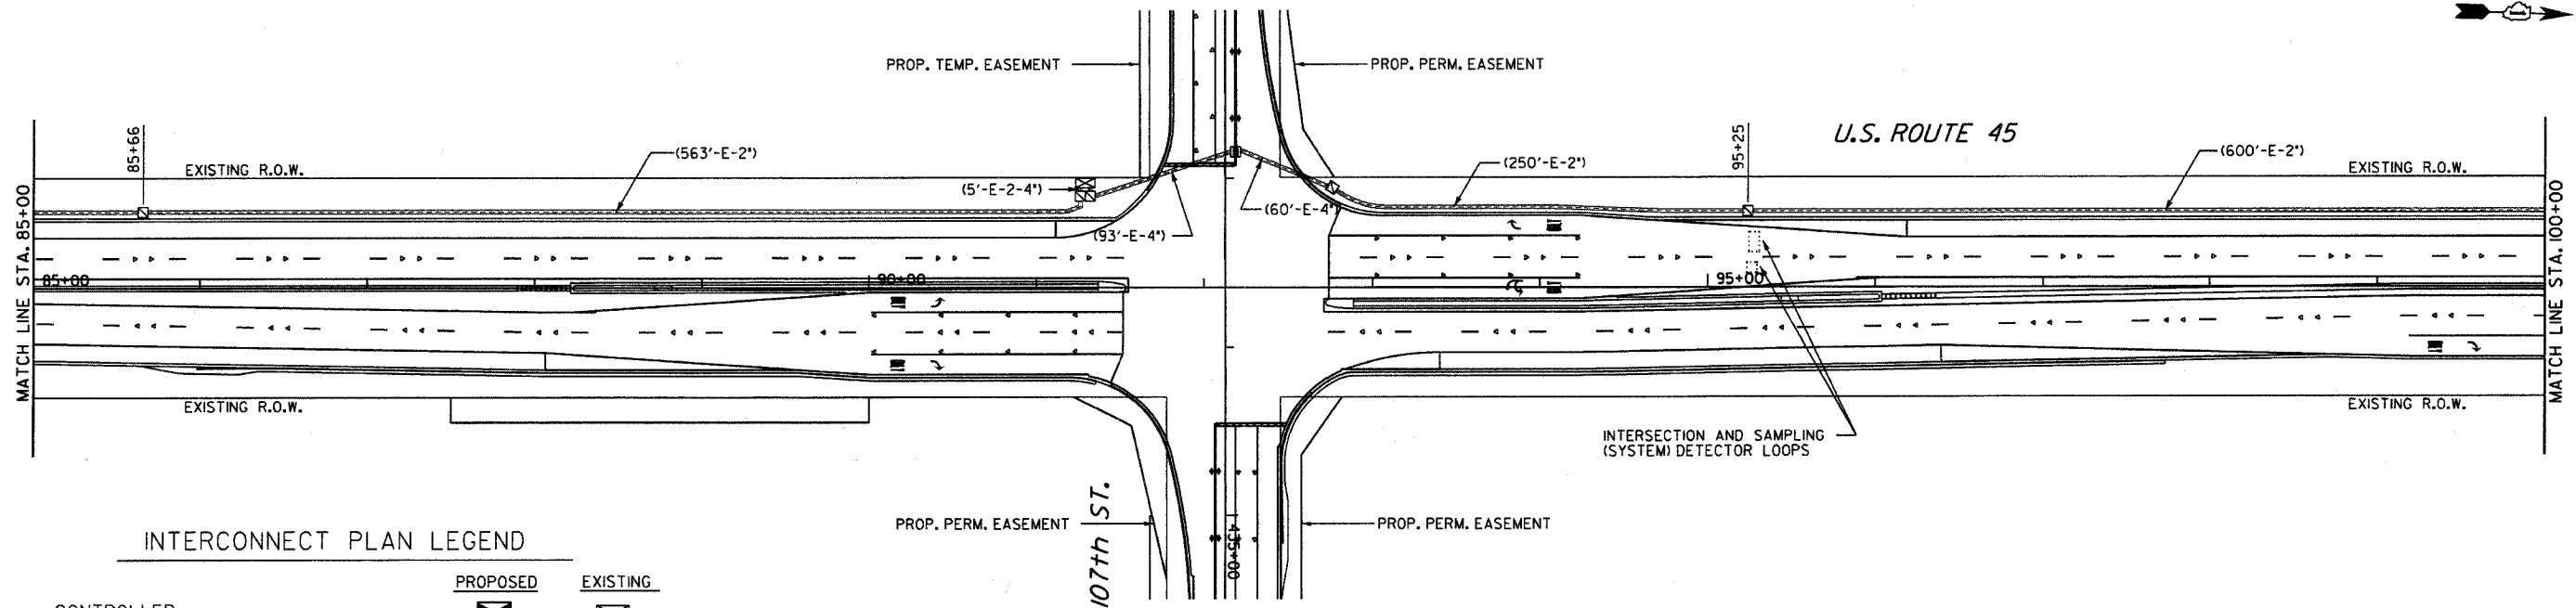

INTERCONNECT PLAN LEGEND

	PROPOSED	EXISTING
CONTROLLER		
HANDHOLE		
HEAVY DUTY HANDHOLE		
DOUBLE HANDHOLE		
G.S. CONDUIT IN TRENCH OR PUSHED		
DETECTOR LOOP		
SYSTEM		
INTERSECTION		
UNIT DUCT		
COMMON TRENCH		

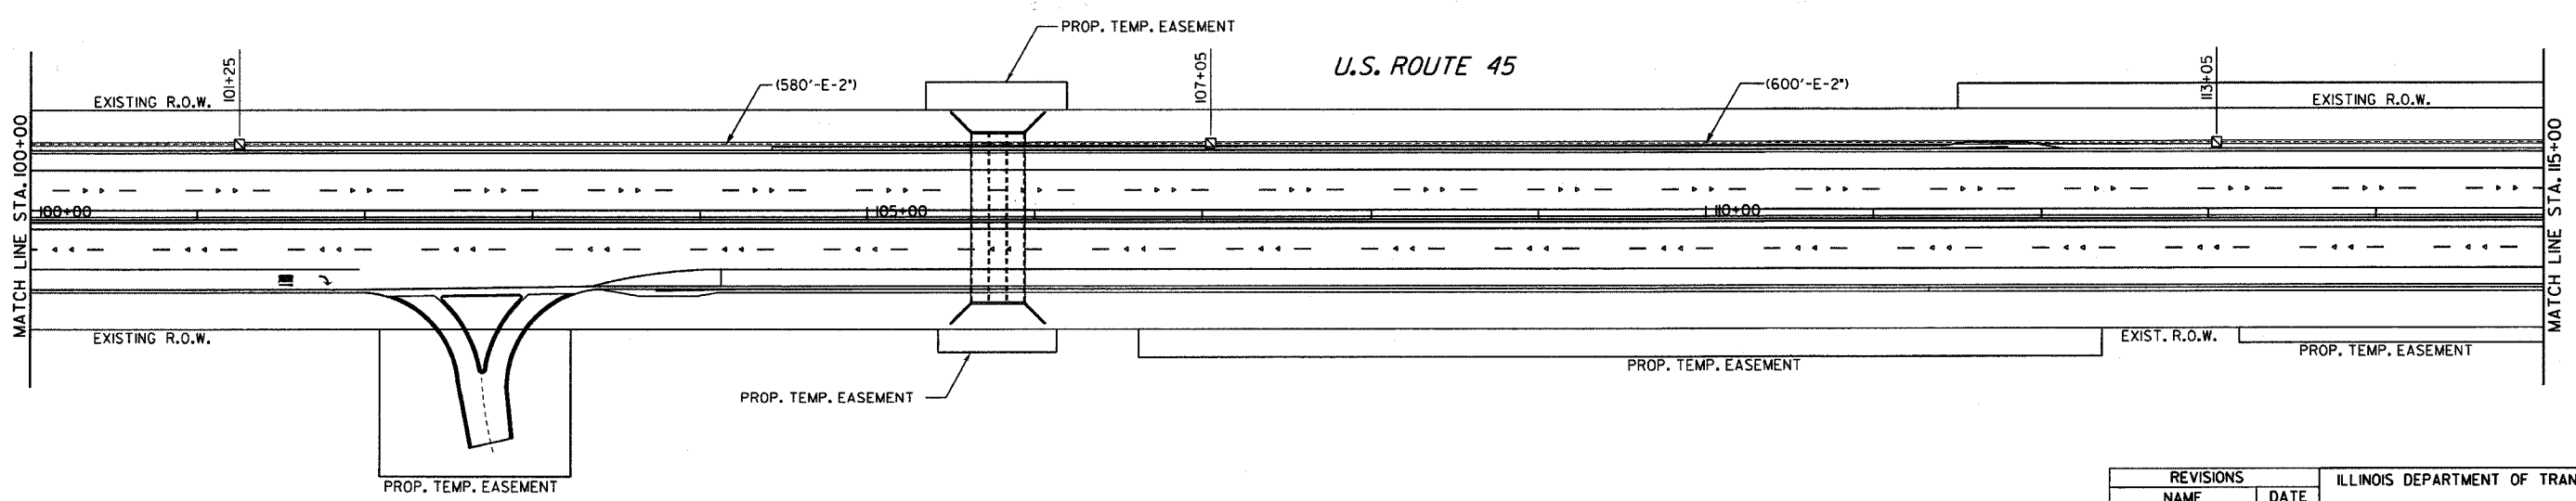

REVISIONS	
NAME	DATE

ILLINOIS DEPARTMENT OF TRANSPORTATION
INTERCONNECT PLAN
 U.S. RTE. 12-20-45 (LAGRANGE ROAD)
 STA. 85+00 TO STA. 115+00
 SHEET 5 OF 8
 SCALE : 1" = 50'
 DATE : 01/31/06
 DRAWN BY : PRT
 DESIGNED BY : RKF
 CHECKED BY : JVV